


1 **Site Location Plan**
Scale: 1:1250

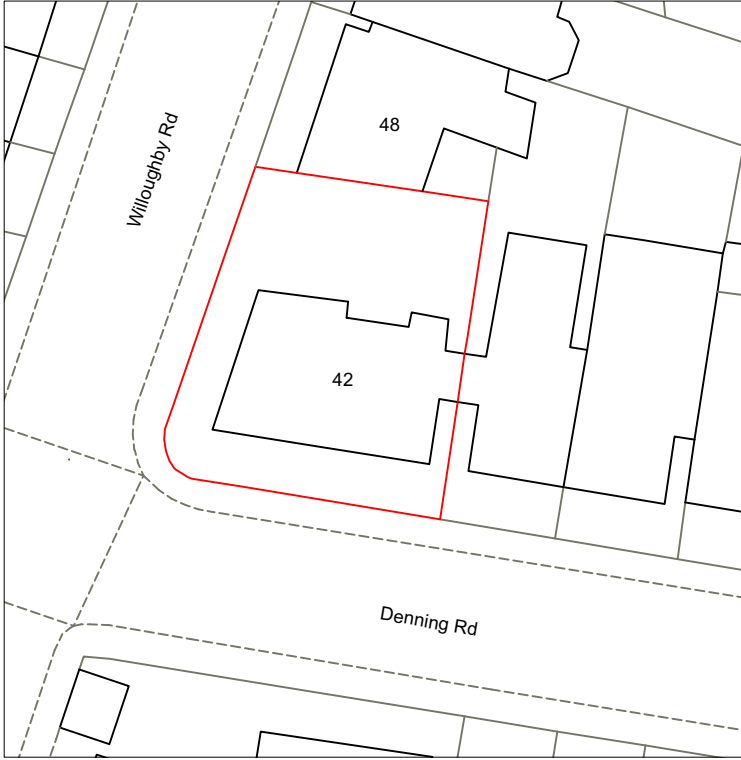

2 **Site Block Plan**
Scale: 1:500

The contractor is to check all dimensions on site and relate to these drawings/documents. Any discrepancies to be reported to the Designer/Architect/Contract Administrator prior to construction, manufacture and installation.

Do not scale from these drawings.

The contractor is to ensure all works conform to the current building regulations. Where there is a Contractor's Design Portion within the Building Contract, the contractor is to ensure all his/her designed works confirm all all current British and European Standards and the Building Regulations.

The contractor is to provide fabrication drawings for all structural members and framework for approval by EDO and the structural engineer prior to manufacture and installation. The contractor to provide manufacture drawings and finishes samples for all joinery items for approval by EDO prior to manufacture.

Scale
As shown
Drawn by
CW

Drawing no.
00.001
Date
Feb 2023

Client

Project
42 Willoughby Road, London NW3 1RU

Drawing title
Site location and block plan

Planning

Easton Design Office Limited
9C York Way
London
N7 9GY
+44 (0) 207 043 4614
eastondesignoffice.com

