


Proposed Side Elevation (West)

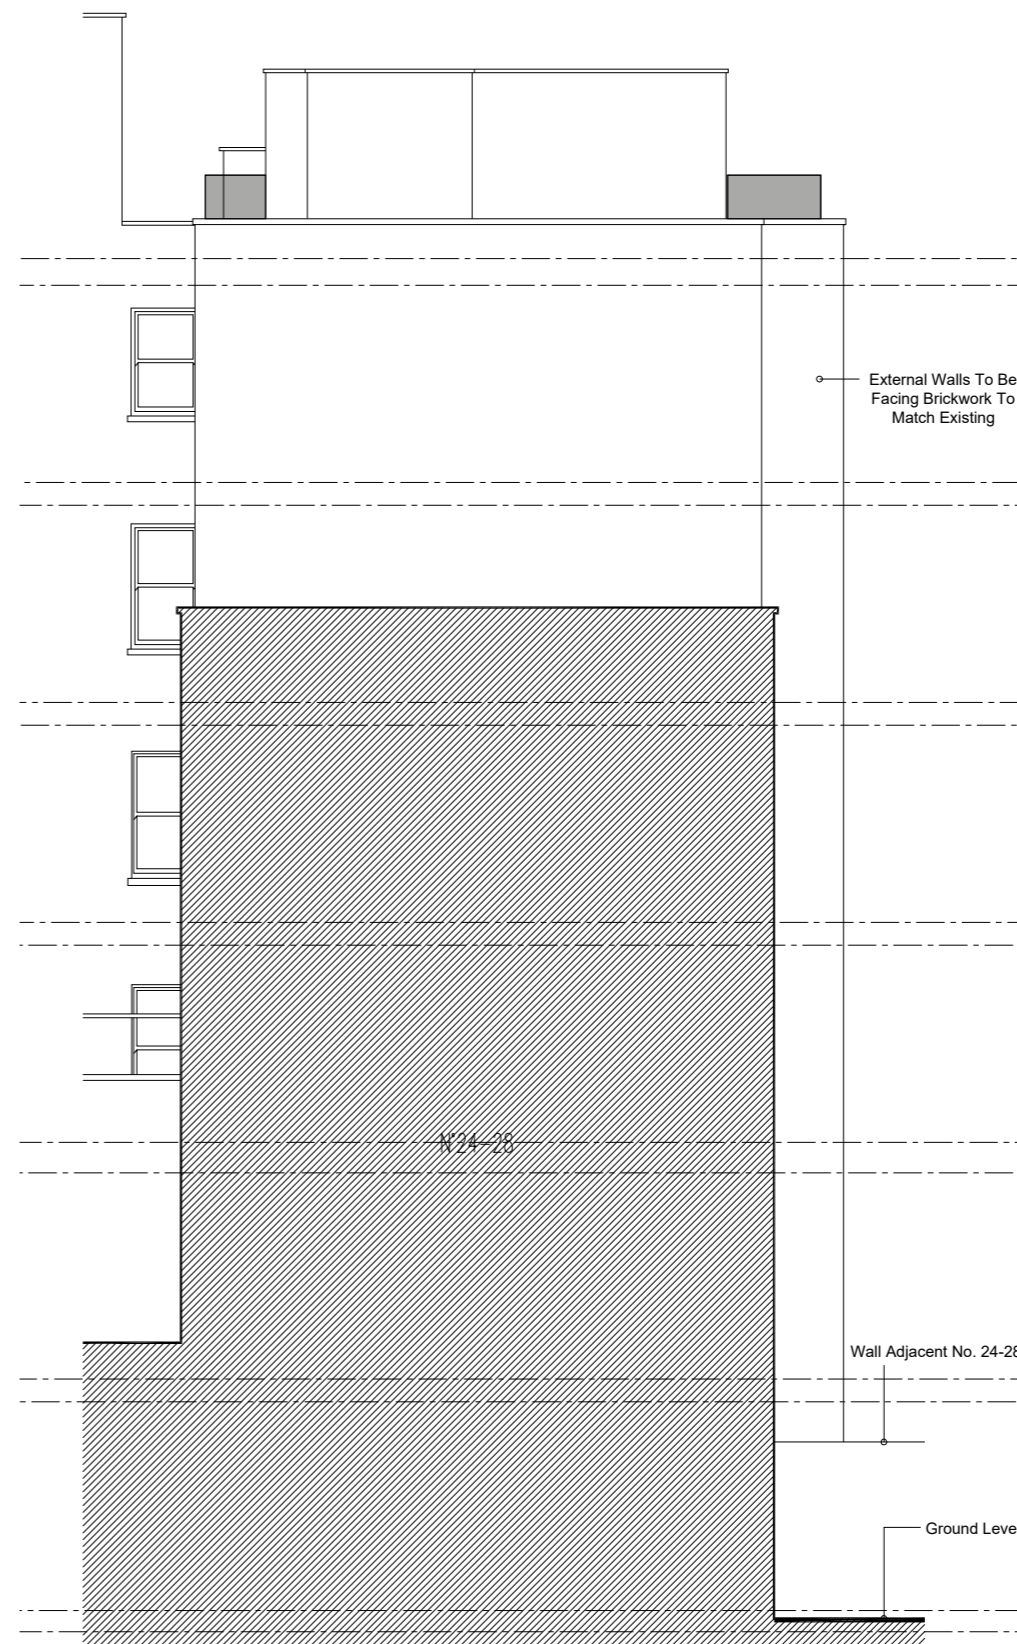

Proposed Side Elevation (East)


Rev	Date	Description



FLUENT
ARCHITECTURAL DESIGN SERVICES
69-71 WINDMILL ROAD, SUNBURY,
MIDDLESEX, TW16 7DT
TEL: 0800 0438838
E-MAIL: INFO@FLUENT-ADS.CO.UK
WEB: FLUENT-ADS.CO.UK

29-30 High Holborn, Holborn

Approved and Commenced
Proposed Side Elevations

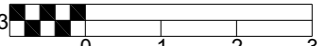1:100 @ A3 

Scale
1:100 @ A3

Date
23.07.20

Drawn
N.Millin

Dwg No.
FLU.1241.3.14

Rev