
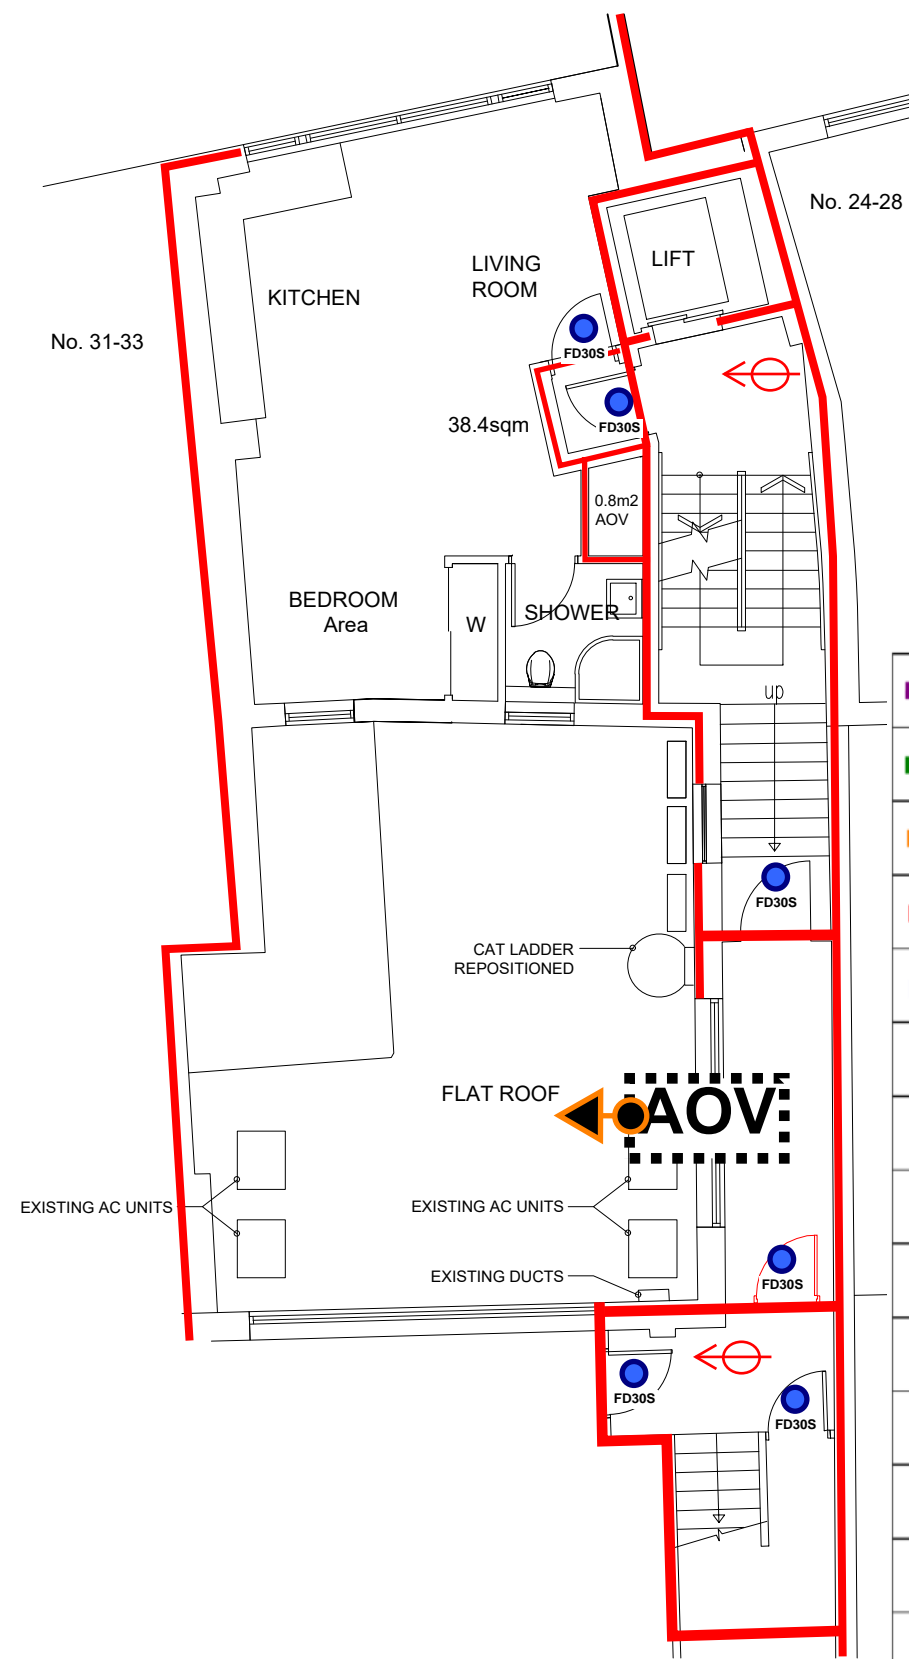


Proposed Ground Floor Plan

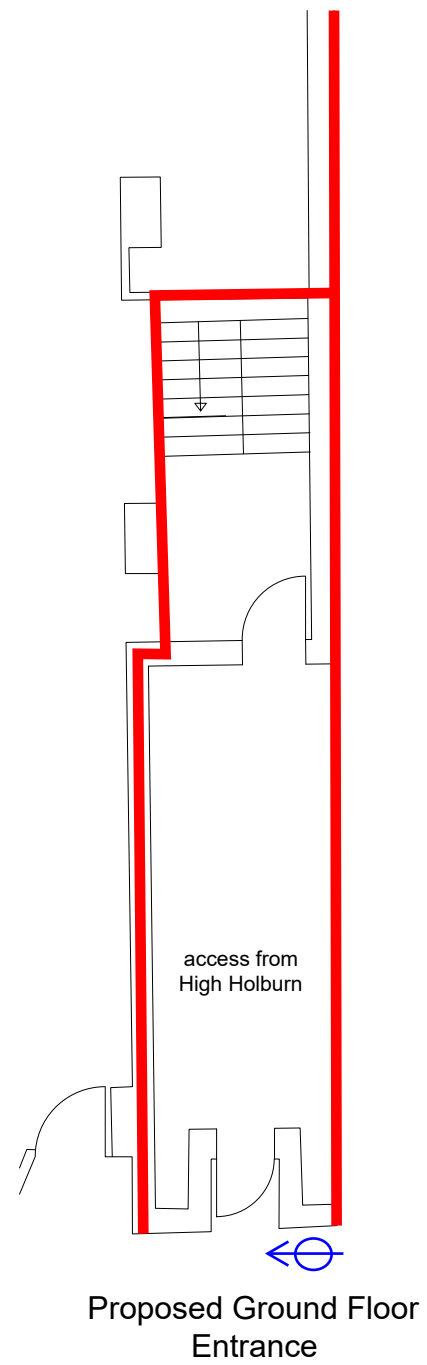

Proposed First Floor Plan

	240 Minutes Fire Resistance
	120 Minutes Fire Resistance
	90 Minutes Fire Resistance
	60 Minutes Fire Resistance
	30 Minutes Fire Resistance
	120 Minutes Firefighting Re-Entrant Corner (5.0m)
	120 Minutes Re-Entrant Corner (1.8m)
	60 Minutes Re-Entrant Corner (1.8m)
	30 Minutes Re-Entrant Corner (1.8m)
	FD120s Door
	FD60s Door
	FD60 Door
	FD30s Door
	FD30 Door
	FD20s Door
	FD20 Door
	Wet Riser Inlet
	Wet Riser Outlet