


0123456metres

scales 1:50 @ A1
1:100 @ A3

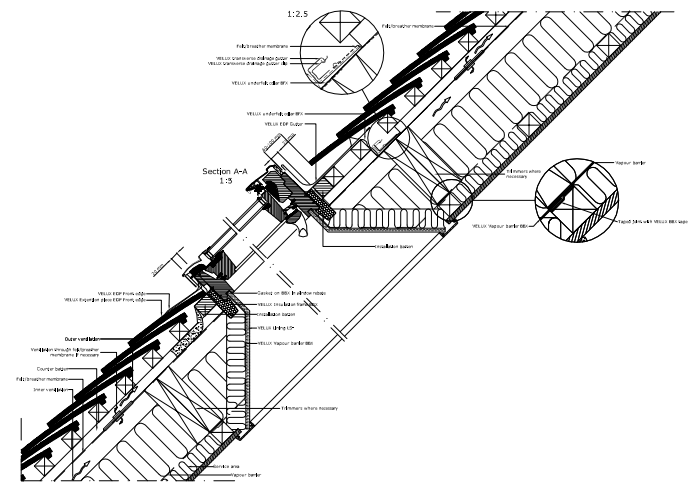

detailed section through rooflights
scale 1:20 @ A3



Velux conservation rooflight

Belsize Park
Gardens

rear garden

flank elevation (east)

DVM
ARCHITECTS

4a Murray Street . London . NW1 9RE
Telephone 0207 485 2121 . Facsimile 0207 267 2527
e-mail: studio@dvmarch.com

Client

Kari Holtung

Project

61d Belsize Park Gardens
London NW3 4JN

Title

Flank Elevation
as Proposed

Scale	Date	Job No.
1:50	21.01.23	1184
Drawing No.	Rev.	
1184-16	A	

All dimensions are to be checked on site.
© This drawing is copyright and remains the property of David & Victoria Mercer
at all times and may not be reproduced in part or whole without written consent.