




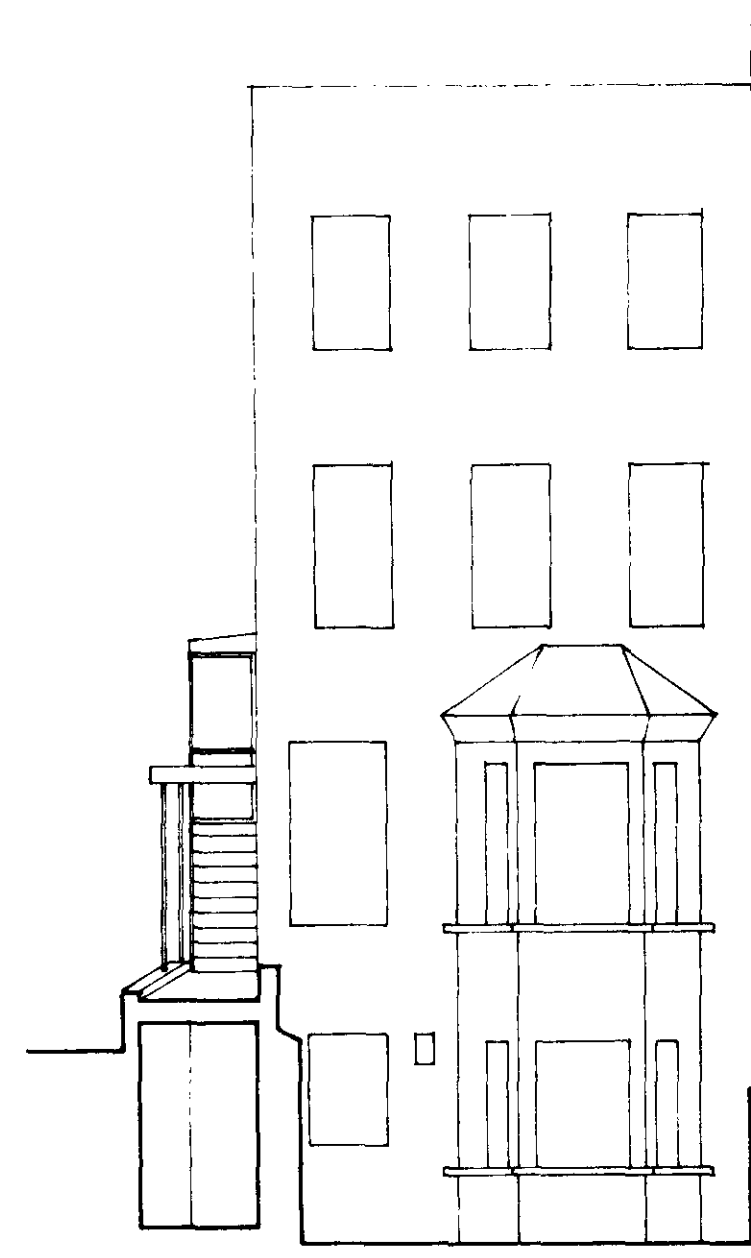



STREET ELEVATION

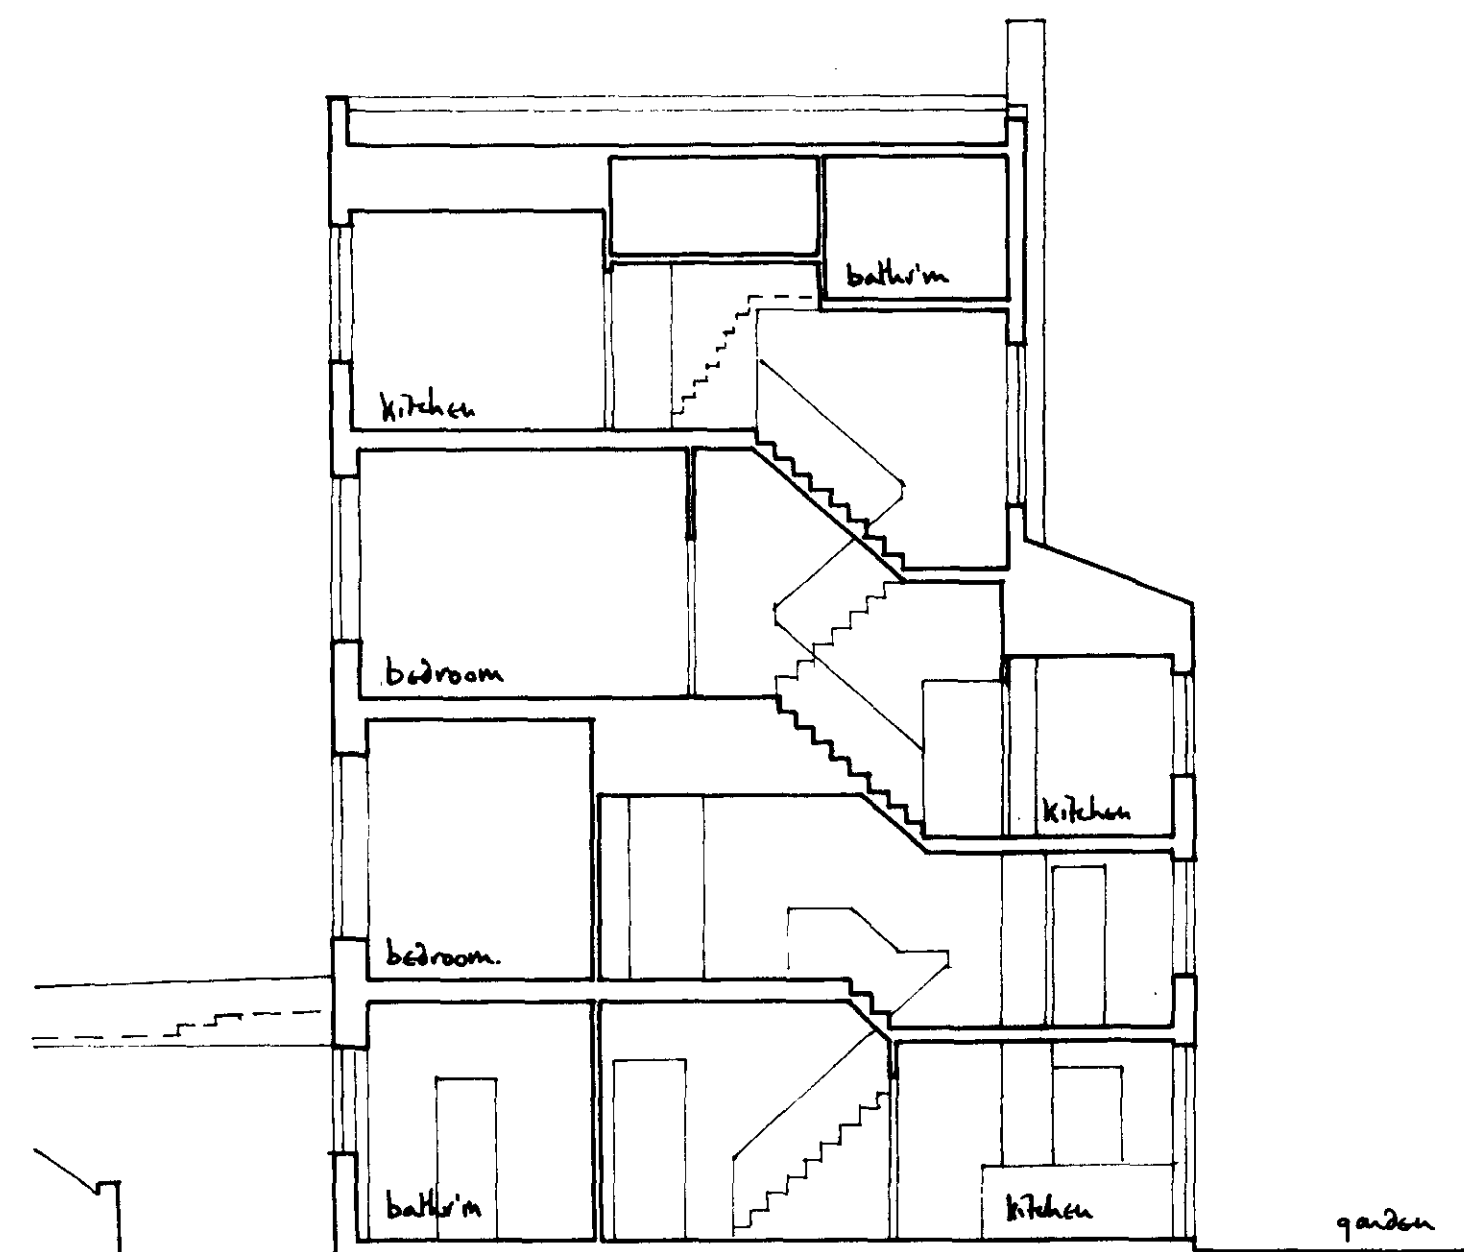


SECTION A

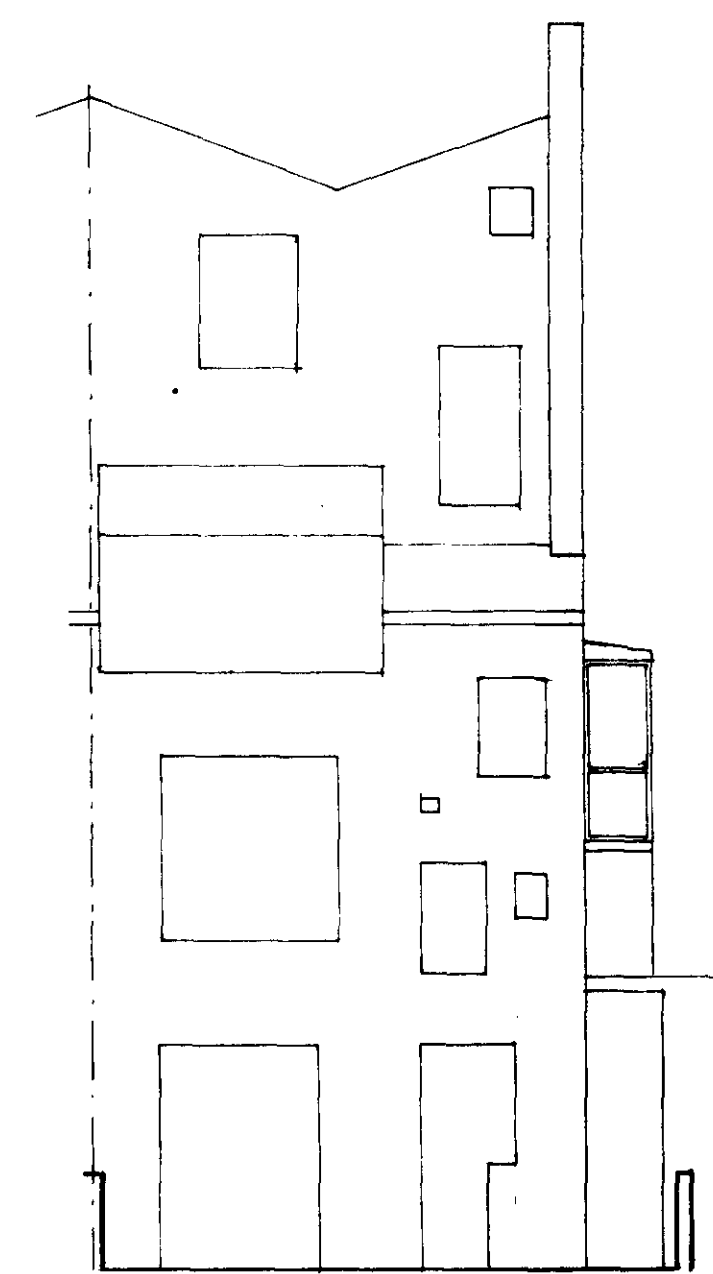


GARDEN ELEVATION

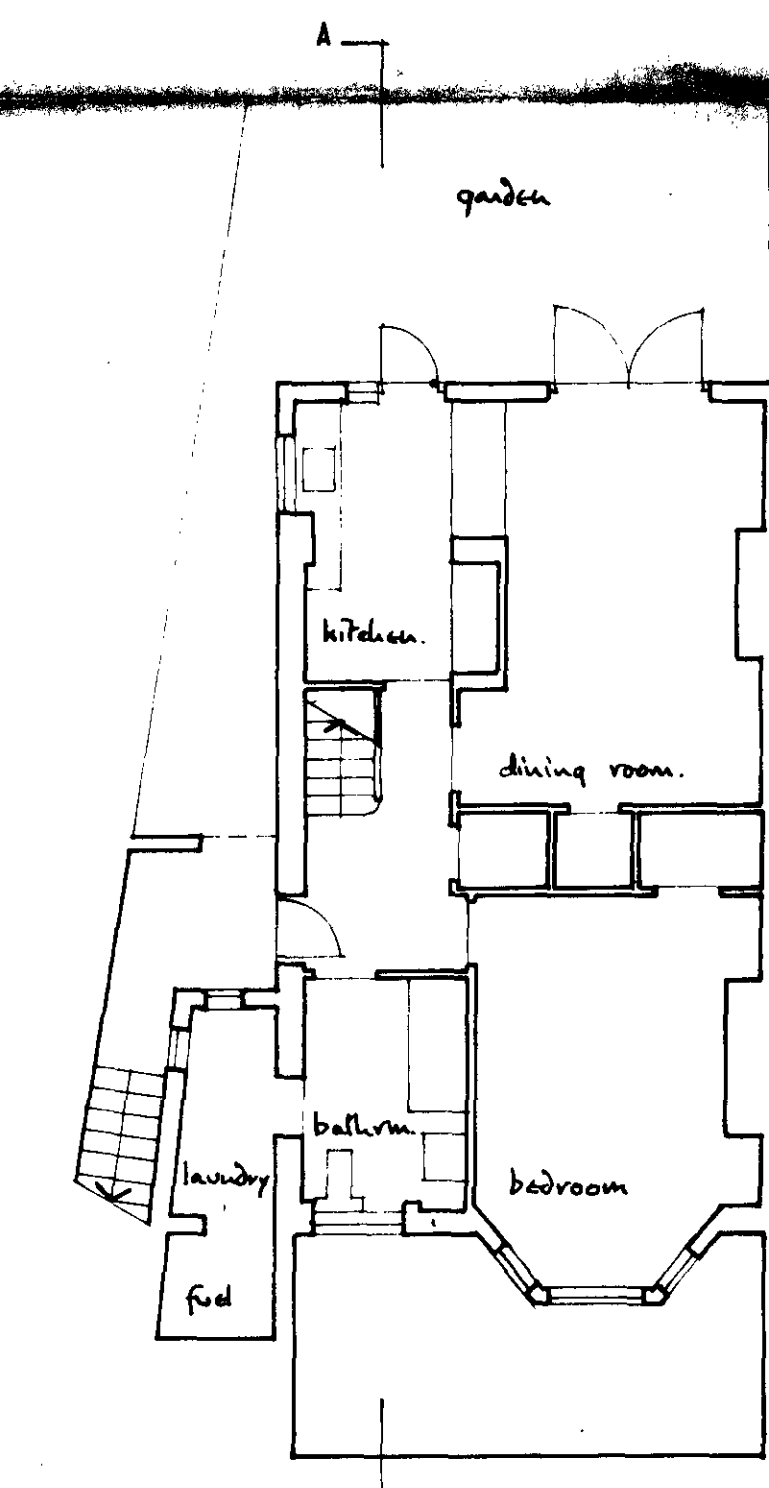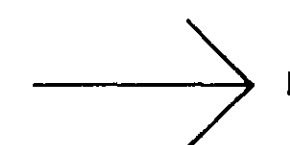


GARDEN LEVEL

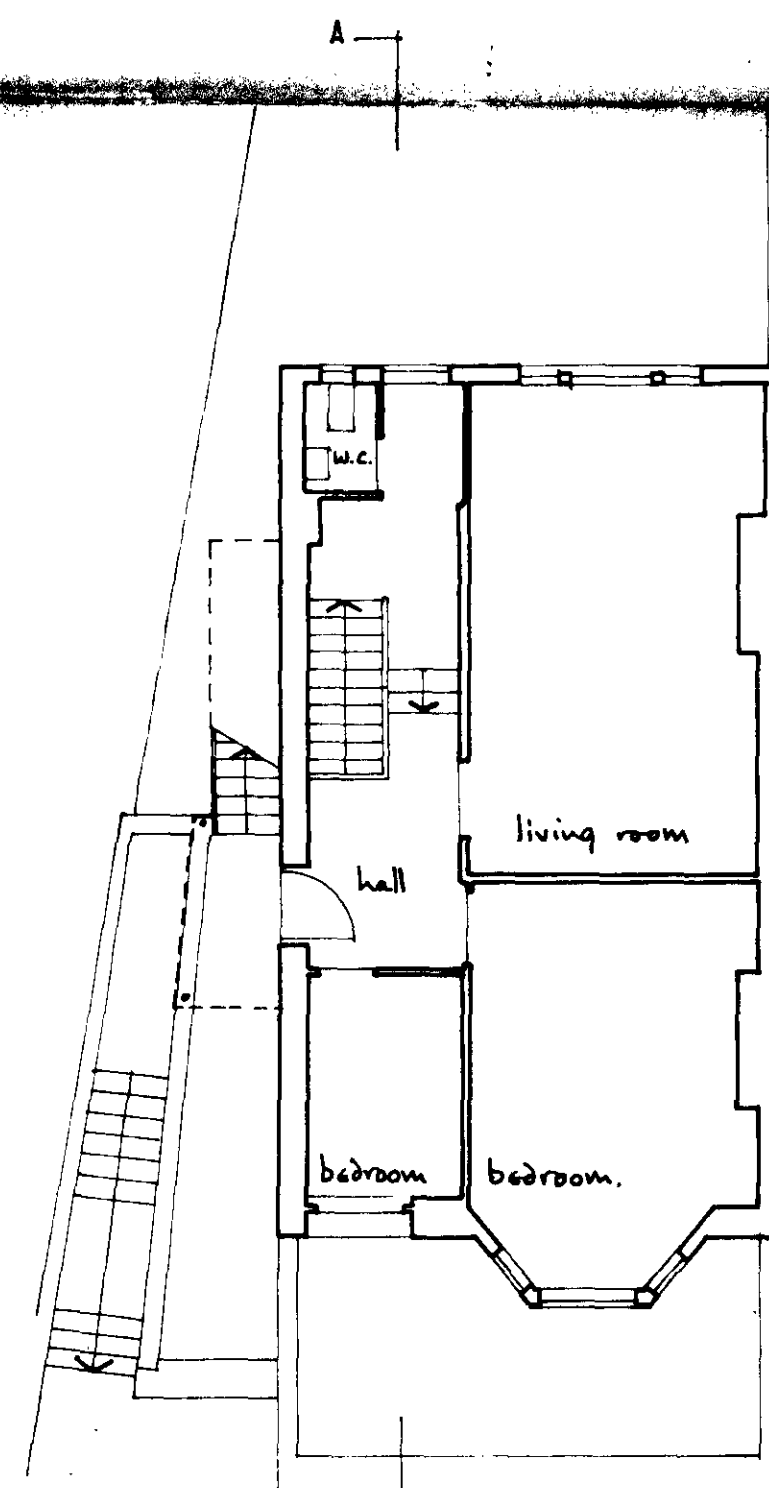

STREET LEVEL

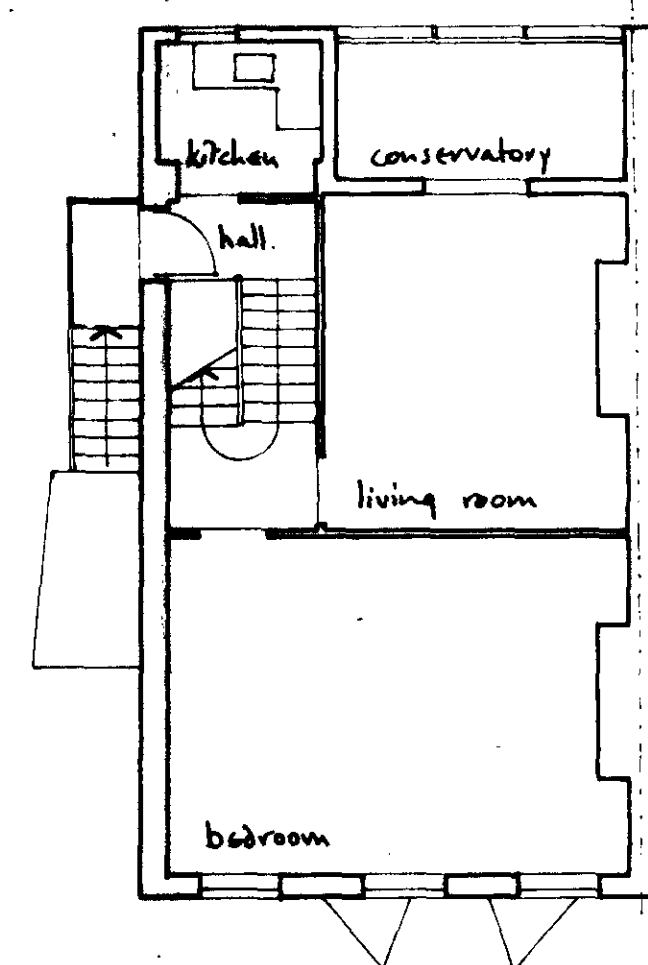

FIRST FLOOR

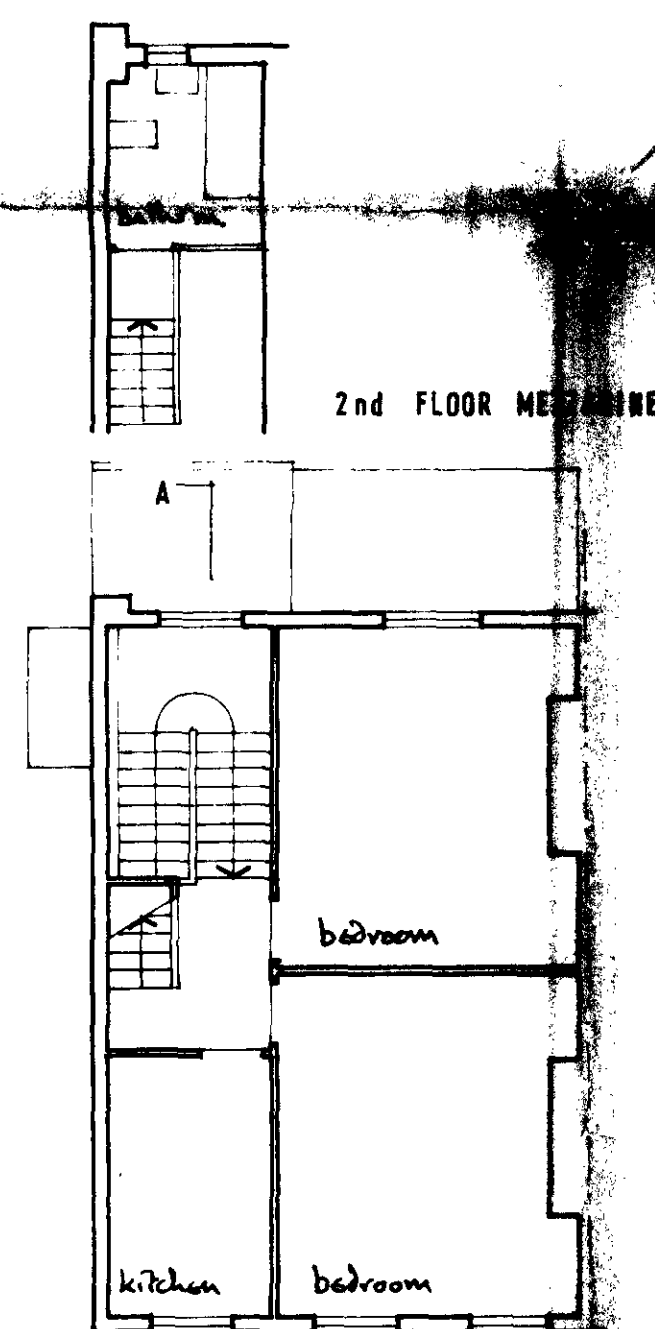

SECOND FLOOR

60 SOUTH
HILL PARK

existing house

SCALE 1/8" to 1'0"

12 FEB 1968


MICHAEL BRAWNE
architect
38 Charlotte Street
LONDON W.1
Langham 7204

lower maisonette


upper maisonette

01/E8, 2 3 4857


54/2

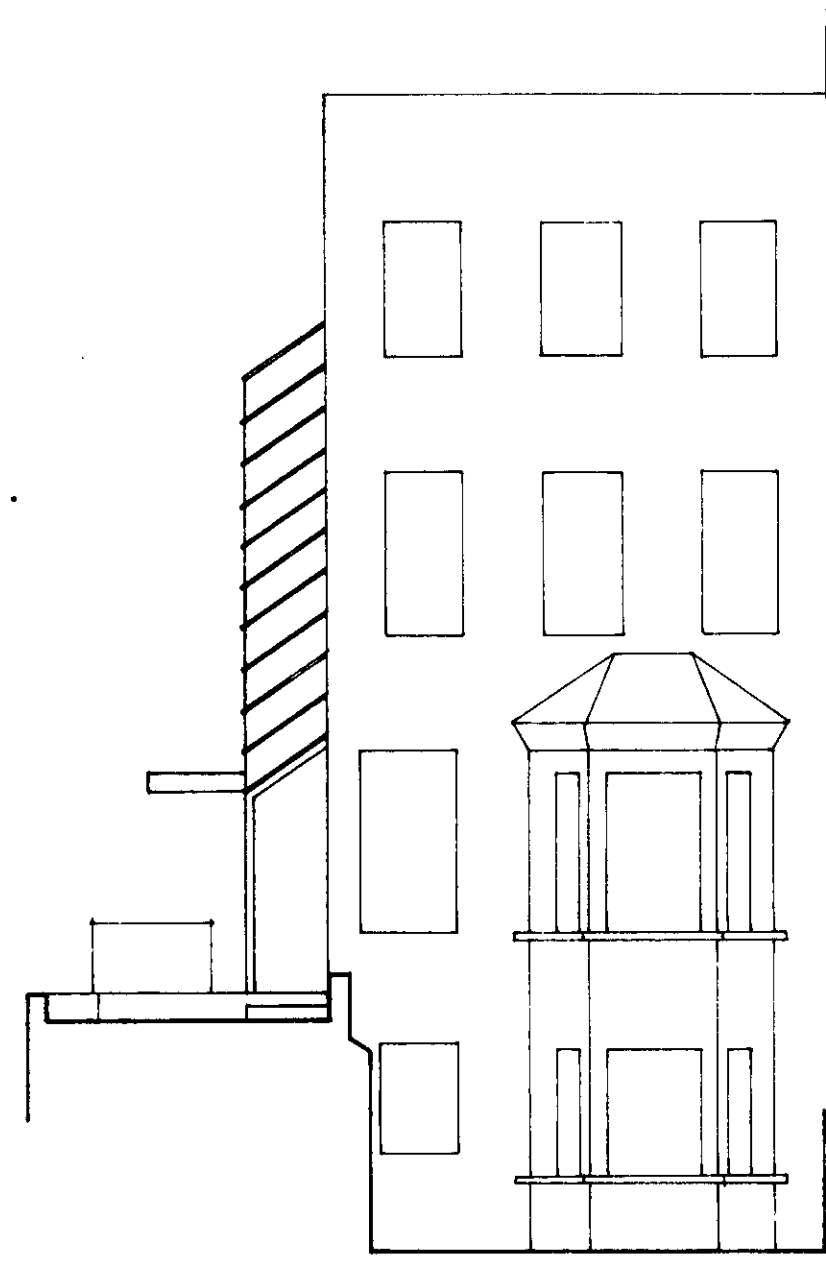


STREET ELEVATION

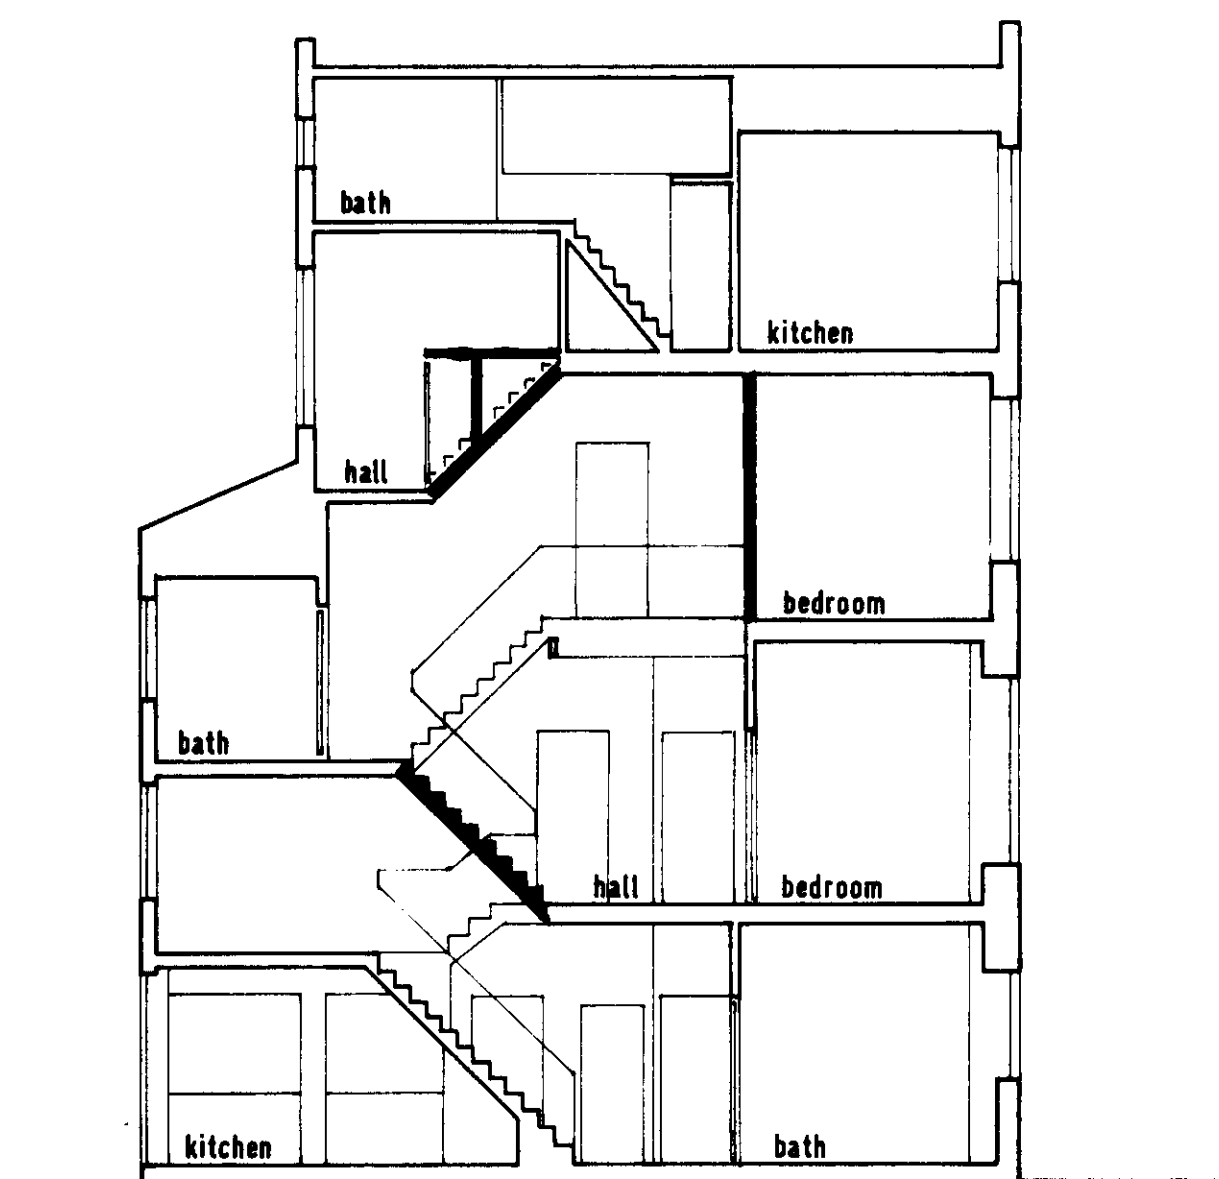


SECTION A

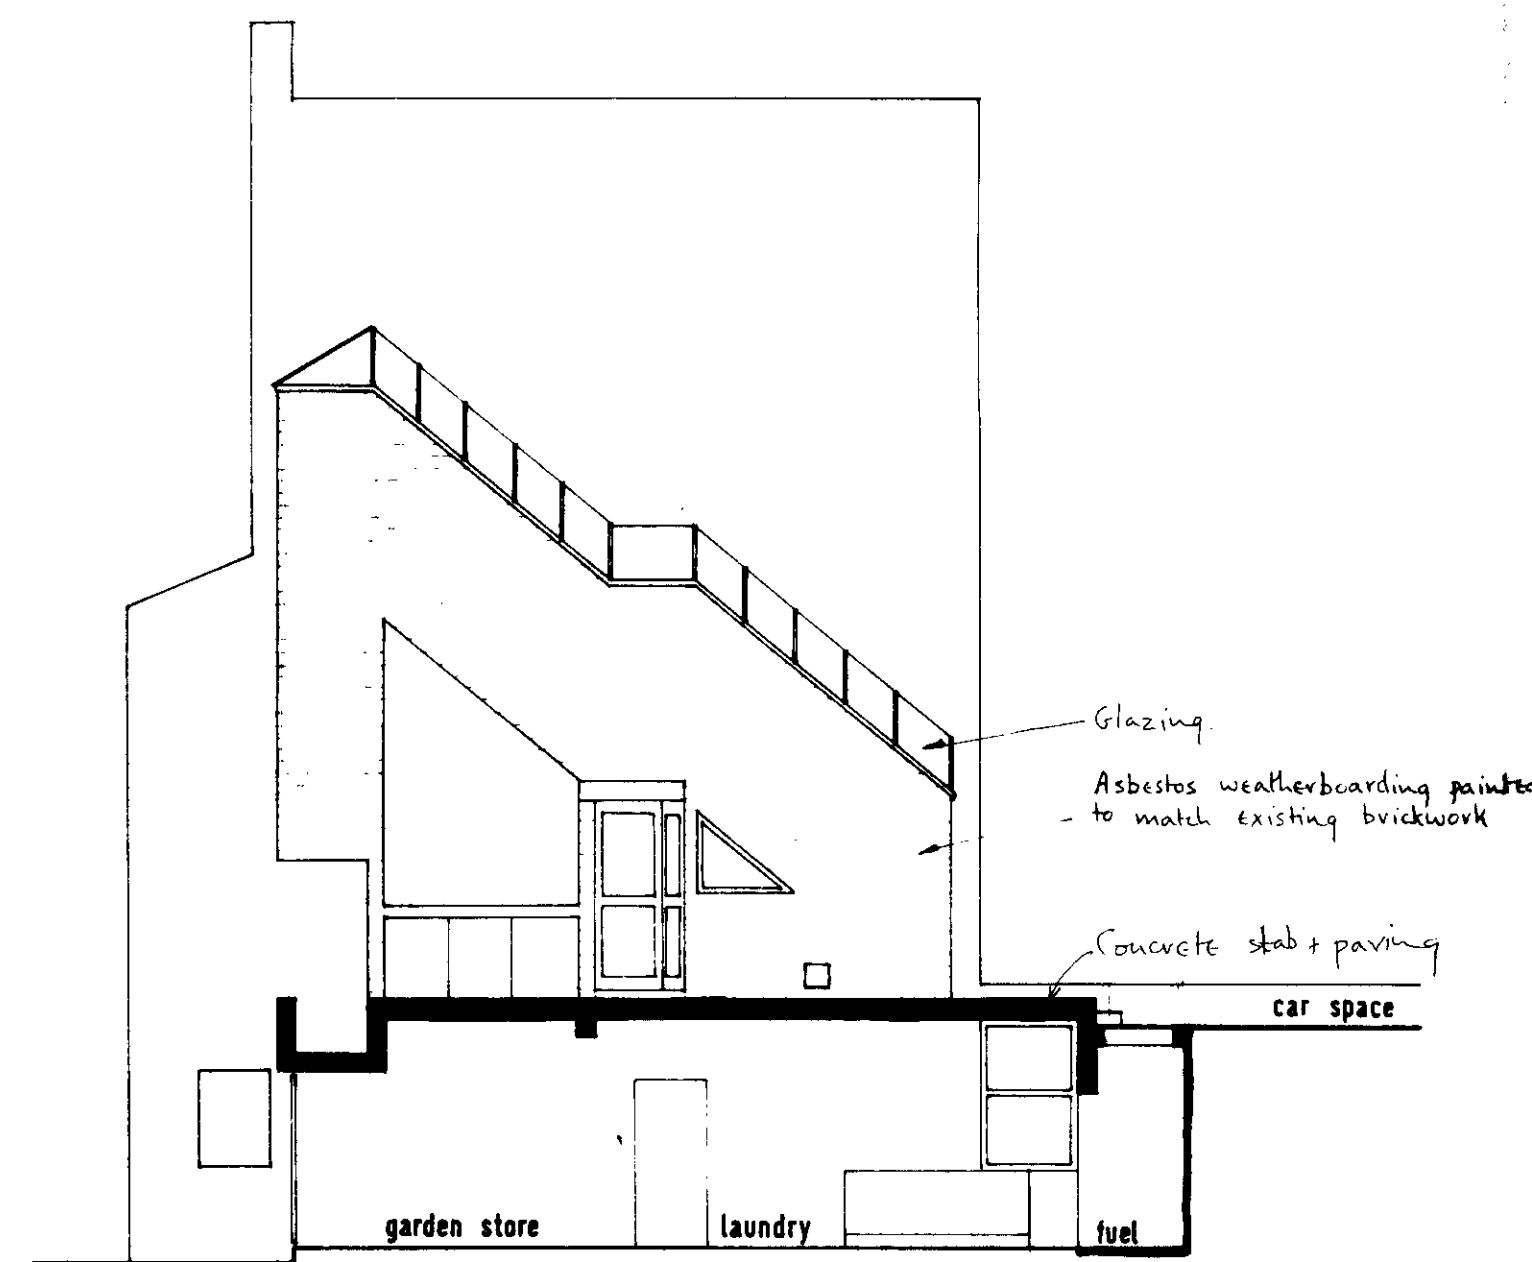


SECTION B

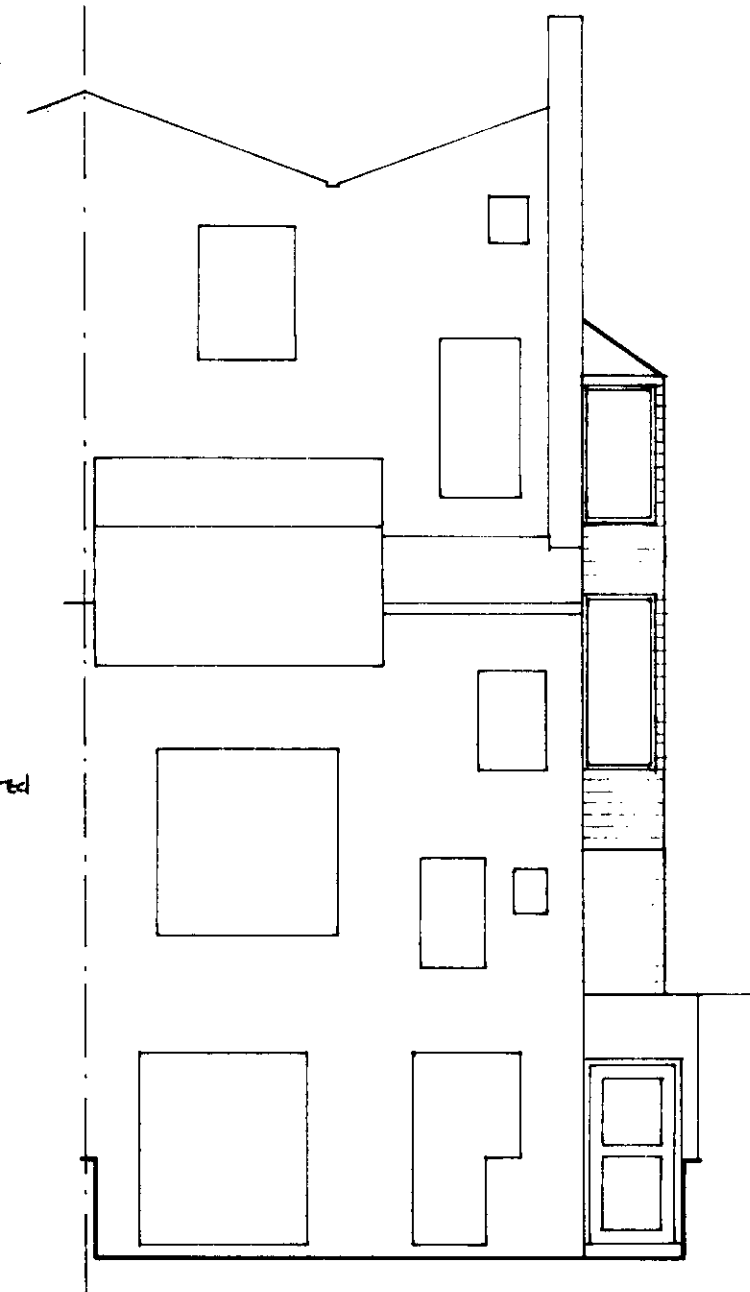


GARDEN ELEVATION

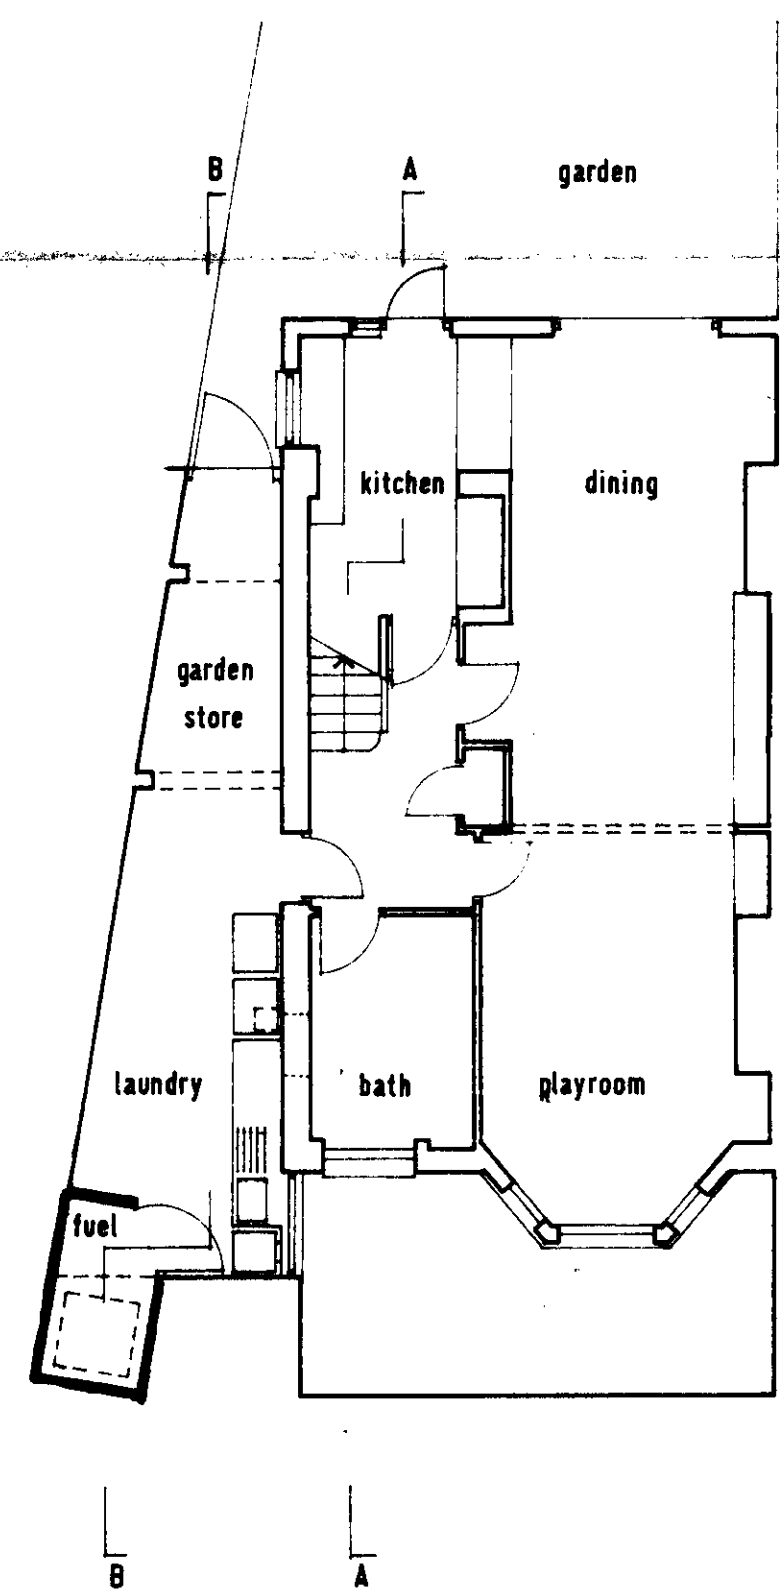


GARDEN LEVEL

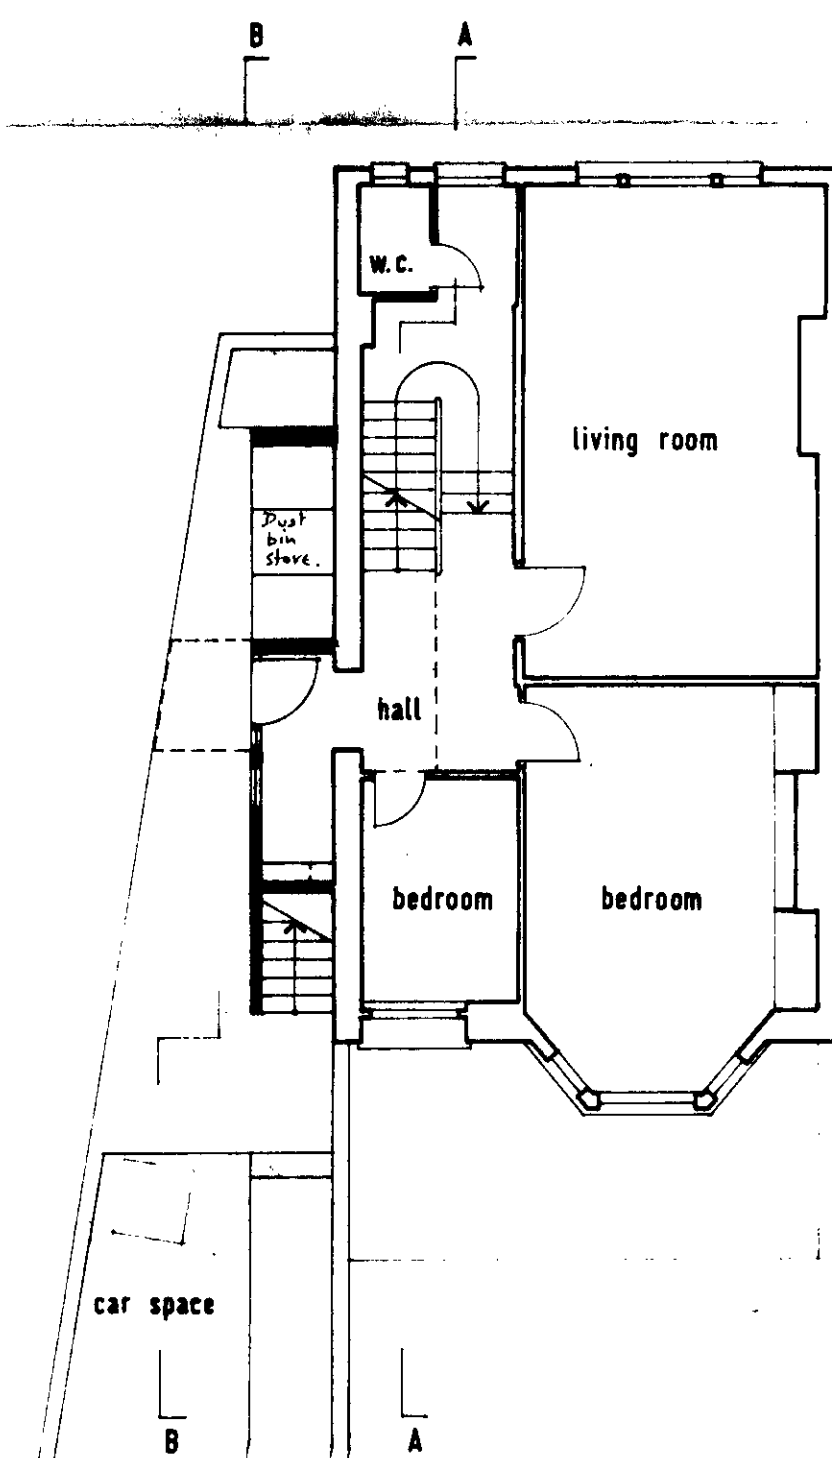


STREET LEVEL

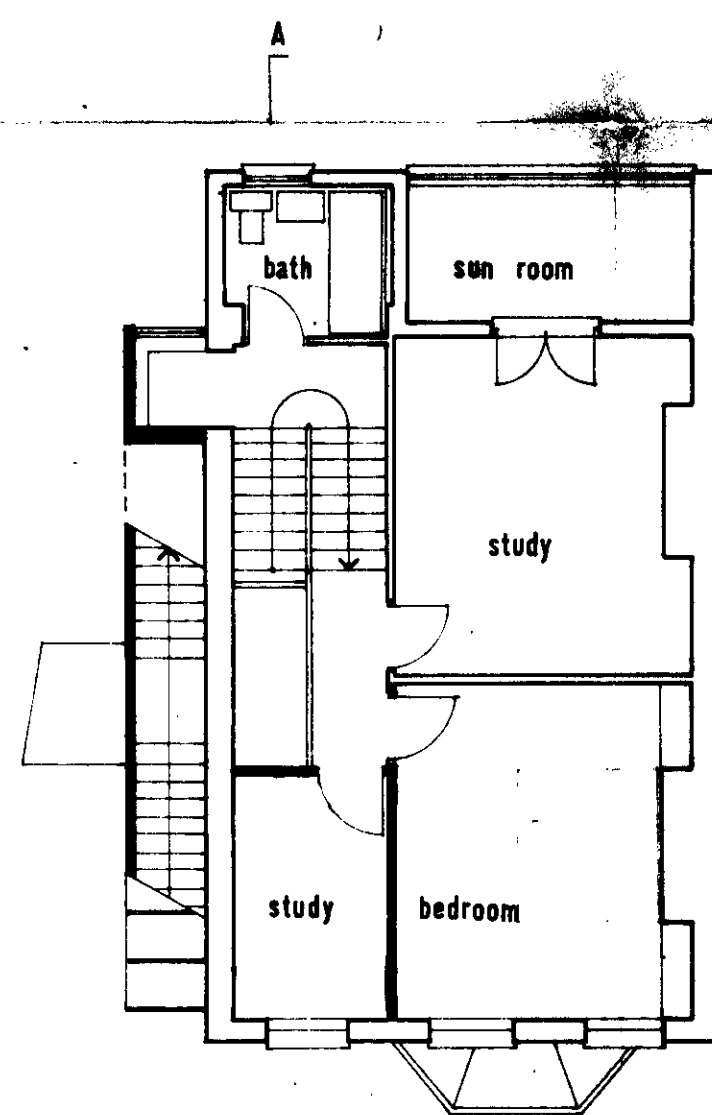


FIRST FLOOR

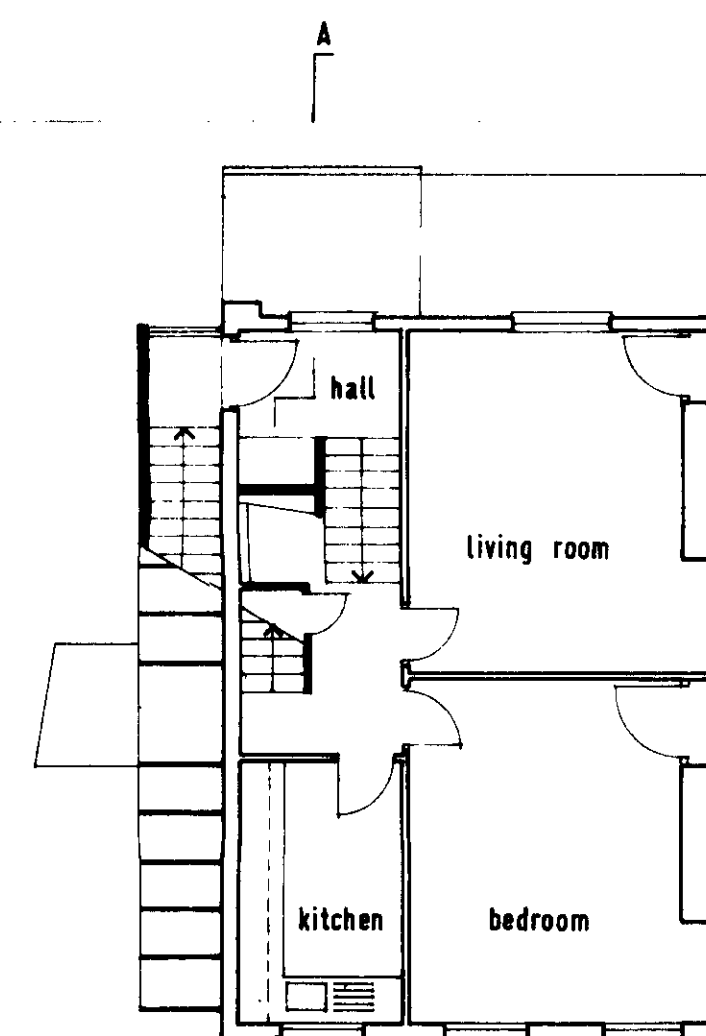

SECOND FLOOR self-contained flat

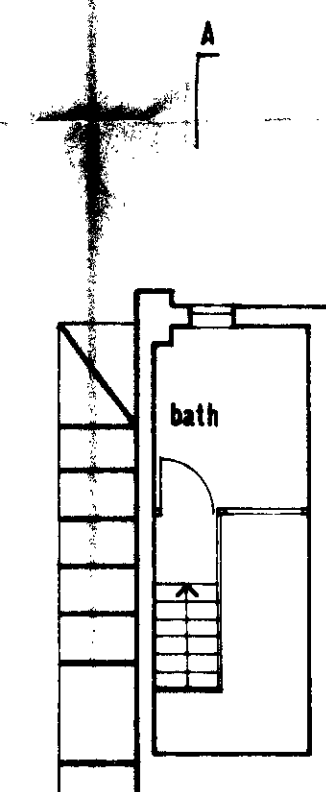

SECOND FLOOR MEZZANINE

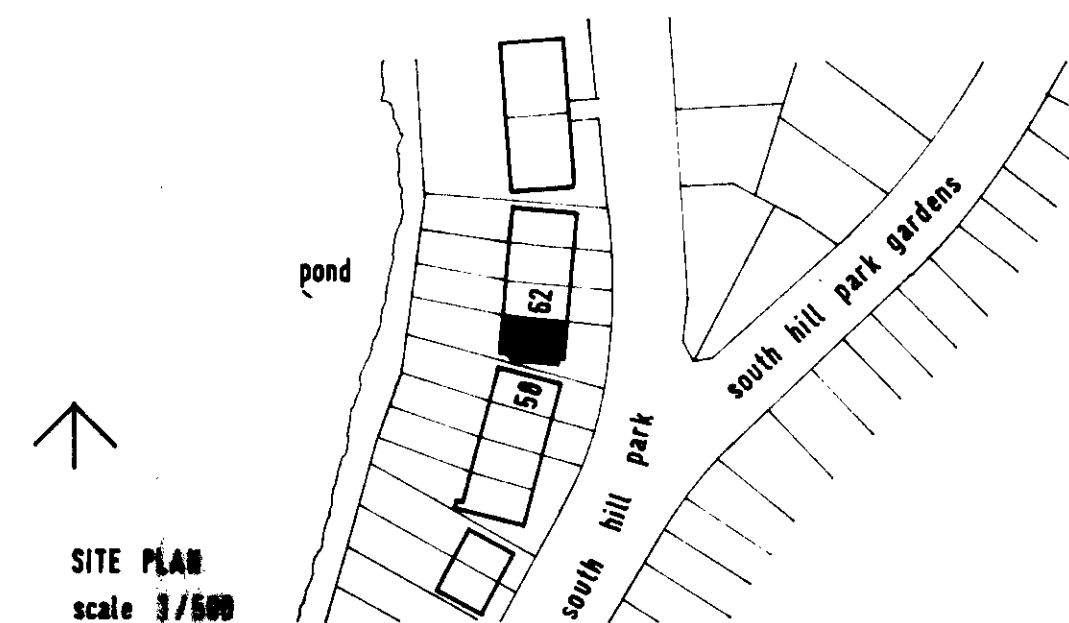

SITE PLAN
scale 1/600

ALTERATIONS TO 60 SOUTH HILL PARK HAMPSTEAD

PLANS AND SECTIONS

SCALE 1/8" to 1' 0"

29 JAN 1968

MICHAEL BRAWNE
architect
38 Charlotte Street
LONDON W.1
Langham 7204

54/1A

CTP/EB/2/3/4657