


PROPOSED

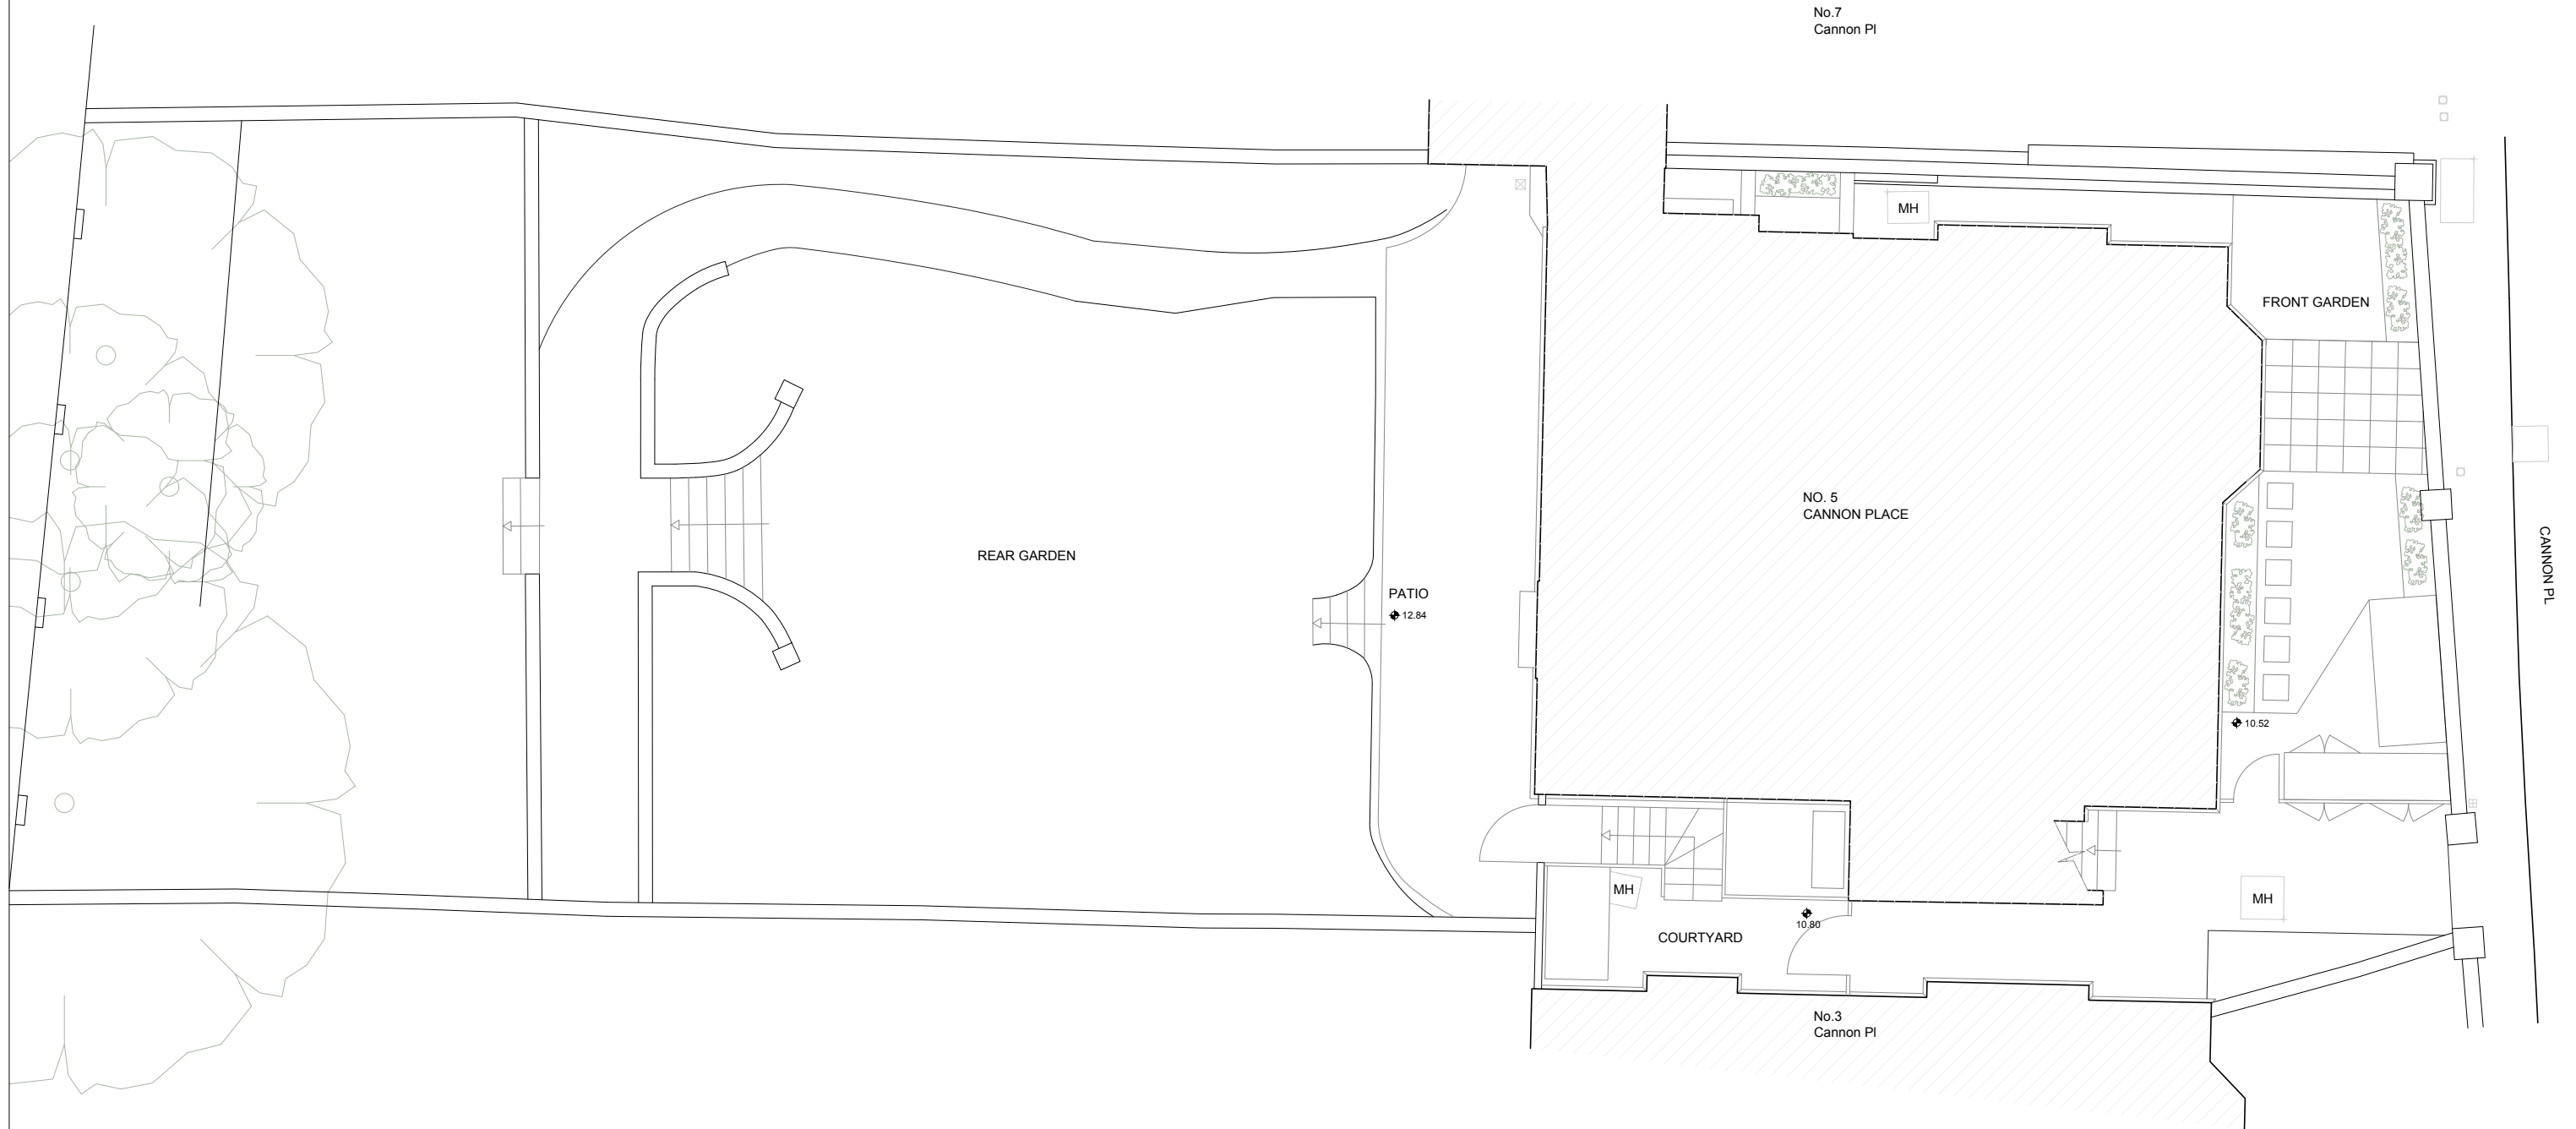


SITE PLAN

Rev:



Notes:

Unless stated otherwise, all dimensions are in millimetres. All dimensions to be checked and confirmed on site by contractor and as such are to be his responsibility. Any errors, omissions or discrepancies on this drawing are to be reported to the architect.

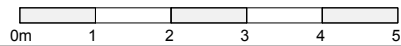

JOE WRIGHT ARCHITECTS

t: www.joewrightarchitects.co.uk e: info@joewrightarchitects.co.uk

Project: 5 Cannon Pl, London NW3 1EH
Basement flat conversion

Scale: 1:100 @ A3

Date: 10.03.23

Drawing: Proposed Drawings


Drwg No: 2211-03_PL_102

Rev: E

Title: Plot Plan

PROPOSED


No. 7
Cannon Place

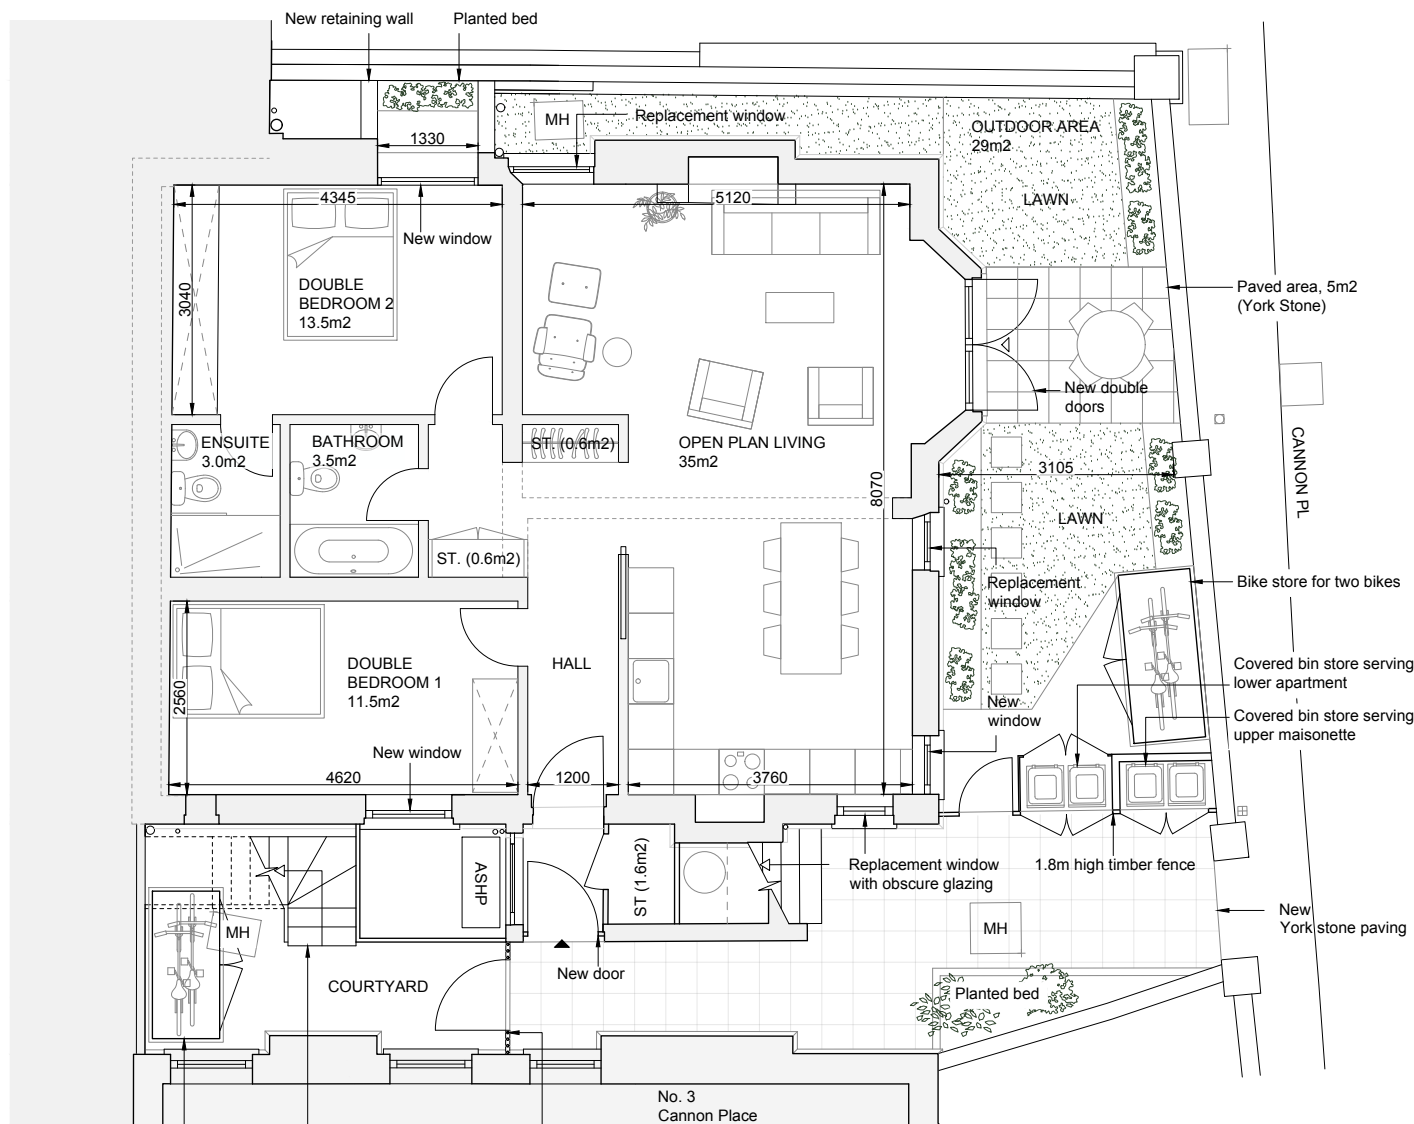

Secure bike store for 2x bikes
Metal external stair reinstated
Metal rod fence & gate, 2.0m high

LOWER GROUND FLOOR APARTMENT

BASEMENT PLAN

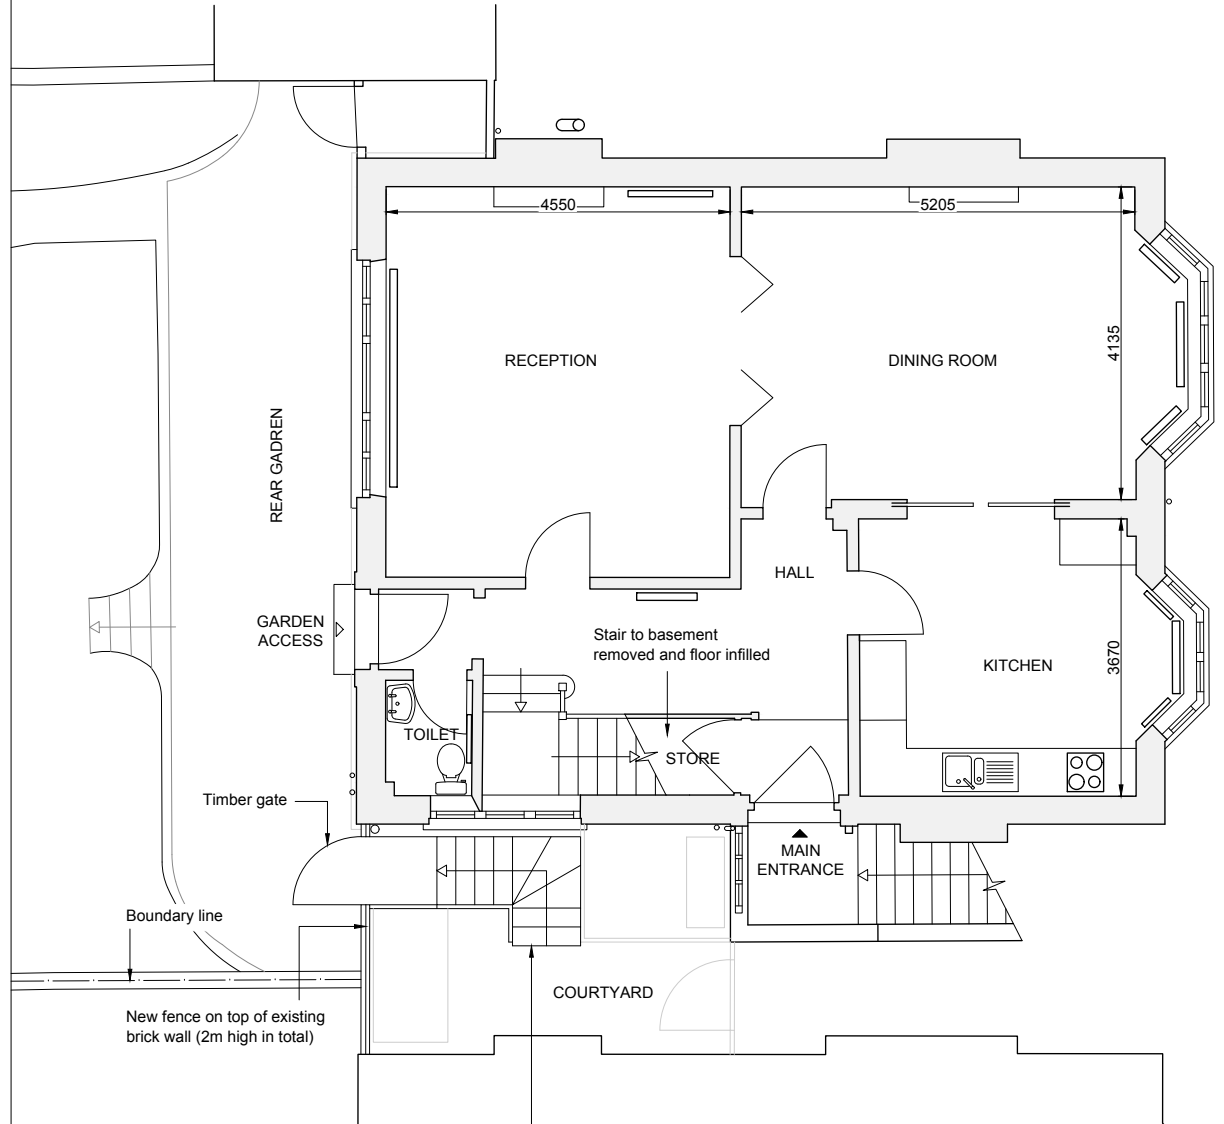

Metal external stair reinstated


UPPER MAISONETTE

GROUND FLOOR PLAN

Rev:



Notes: Unless stated otherwise, all dimensions are in millimetres. All dimensions to be checked and confirmed on site by contractor and as such are to be his responsibility. Any errors, omissions or discrepancies on this drawing are to be reported to the architect.

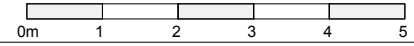


JOE WRIGHT ARCHITECTS
i: www.joewrightarchitects.co.uk e: info@joewrightarchitects.co.uk

Project: 5 Cannon Pl, London NW3 1EH
Basement flat conversion
Drawing: Proposed Drawings
Title: Plans

Scale: 1:100 @ A3
Drwg No: 2211-03_PL_103


Date: 10.03.23
Rev: E

PROPOSED

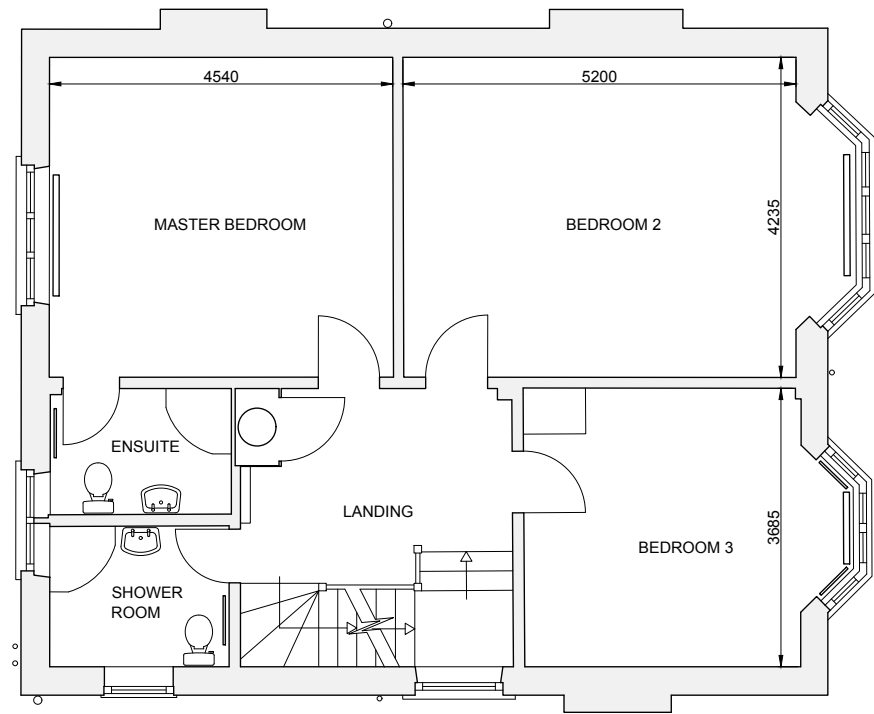

UPPER MAISONETTE


FIRST FLOOR PLAN

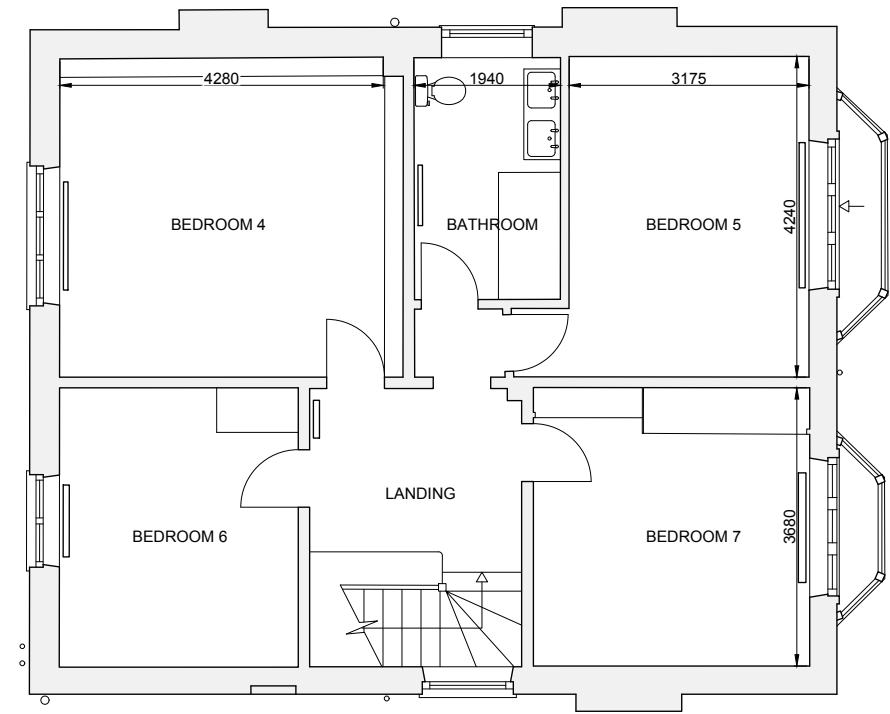

UPPER MAISONETTE

SECOND FLOOR PLAN

Rev:

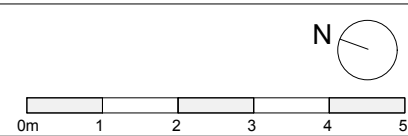

Notes: Unless stated otherwise, all dimensions are in millimetres. All dimensions to be checked and confirmed on site by contractor and as such are to be his responsibility. Any errors, omissions or discrepancies on this drawing are to be reported to the architect.

JOE WRIGHT ARCHITECTS

i: www.joewrightarchitects.co.uk e: info@joewrightarchitects.co.uk

Project: 5 Cannon Pl, London NW3 1EH
Basement flat conversion

Scale: 1:100 @ A3

Date: 10.03.23

Drawing: Proposed Drawings

Title: Plans

Drwg No: 2211-03_PL_104

Rev: E


PROPOSED



SOUTH ELEVATION



WEST ELEVATION

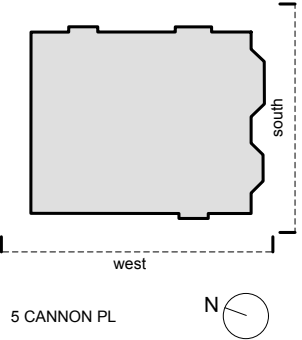

5 CANNON PL



Rev:

Notes: Unless stated otherwise, all dimensions are in millimetres. All dimensions to be checked and confirmed on site by contractor and as such are to be his responsibility. Any errors, omissions or discrepancies on this drawing are to be reported to the architect.

JOE WRIGHT ARCHITECTS

i: www.joewrightarchitects.co.uk e: info@joewrightarchitects.co.uk

Project: 5 Cannon Pl, London NW3 1EH
Basement flat conversion

Scale: 1:100 @ A3


Date: 10.03.23

Drawing: Proposed Drawings

Title: Elevations

Drwg No: 2211-03_PL_105

Rev: E

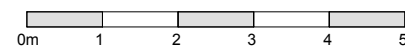


PROPOSED




▼ Datum +9.00m

NORTH ELEVATION

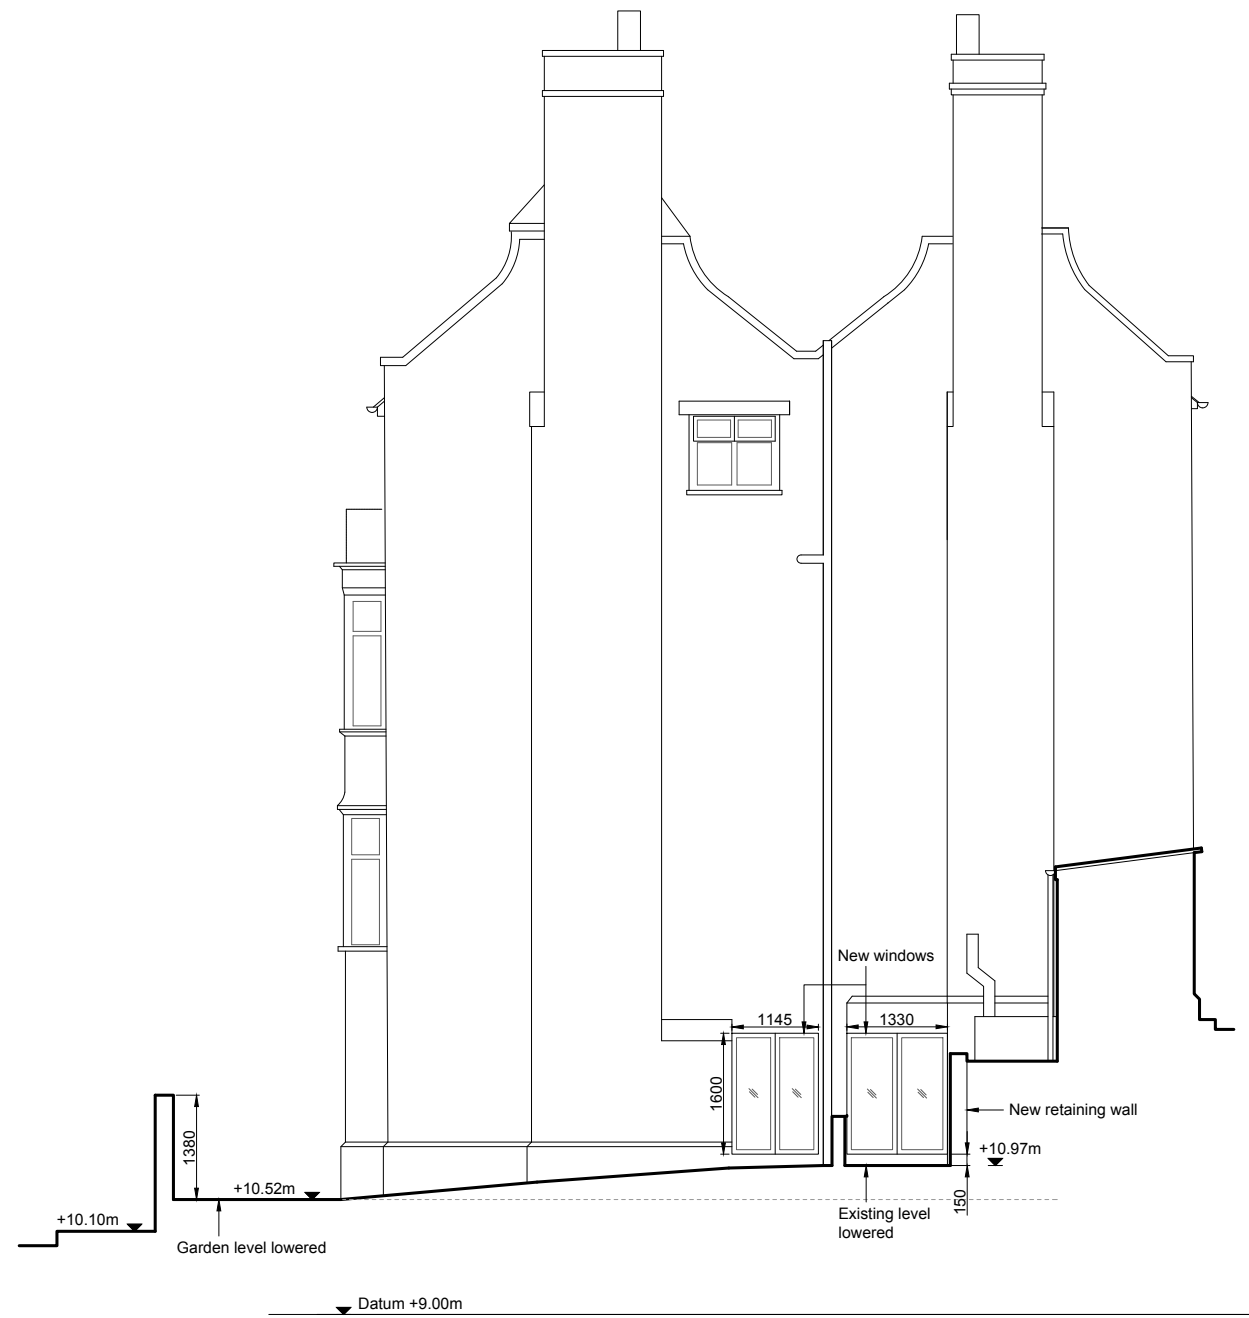

▼ Datum +9.00m

EAST ELEVATION

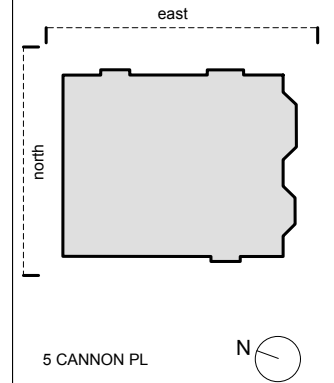

5 CANNON PL



Rev:

Notes: Unless stated otherwise, all dimensions are in millimetres. All dimensions to be checked and confirmed on site by contractor and as such are to be his responsibility. Any errors, omissions or discrepancies on this drawing are to be reported to the architect.

JOE WRIGHT ARCHITECTS

i: www.joewrightarchitects.co.uk e: info@joewrightarchitects.co.uk

Project: 5 Cannon Pl, London NW3 1EH
Basement flat conversion

Scale: 1:100 @ A3


Date: 10.03.23

Drawing: Proposed Drawings

Title: Elevations

Drwg No: 2211-03_PL_106


Rev: E

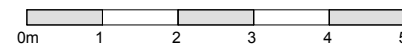

PROPOSED




EAST ELEVATION

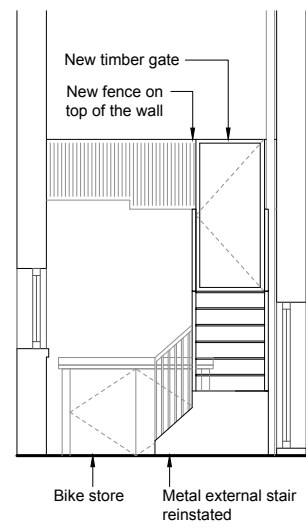

SOUTH ELEVATION



WEST ELEVATION

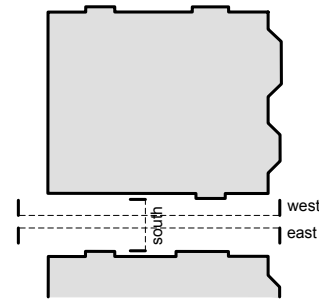

5 CANNON PL



PROPOSED STAIRCASE

Rev:

Notes: Unless stated otherwise, all dimensions are in millimetres. All dimensions to be checked and confirmed on site by contractor and as such are to be his responsibility. Any errors, omissions or discrepancies on this drawing are to be reported to the architect.

JOE WRIGHT ARCHITECTS

t: www.joewrightarchitects.co.uk e: info@joewrightarchitects.co.uk

Project: 5 Cannon Pl, London NW3 1EH
Basement flat conversion

Scale: 1:100 @ A3


Date: 10.03.23

Drawing: Proposed Drawings

Title: Staircase

Drwg No: 2211-03_PL_107


Rev: E

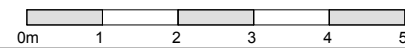


PROPOSED



SECTION AA

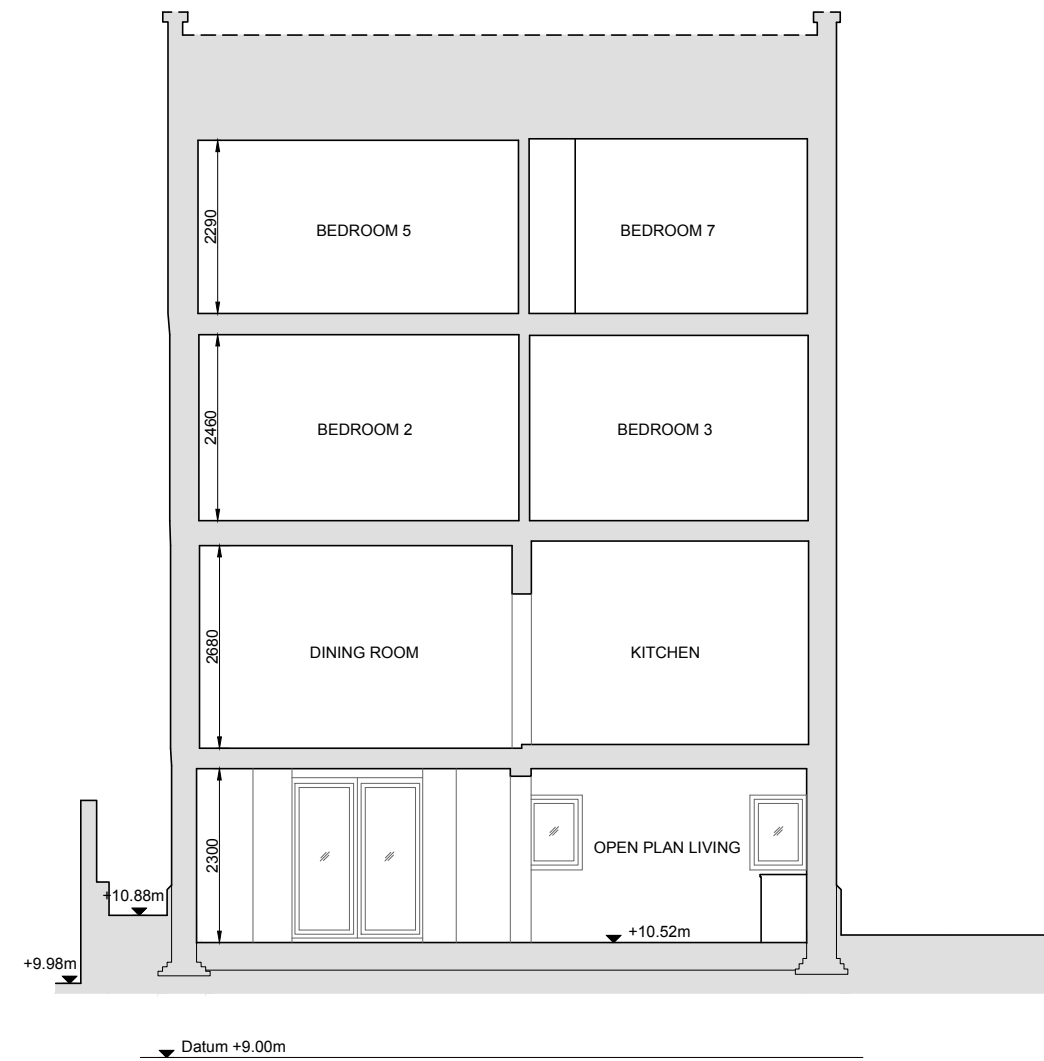

SECTION BB

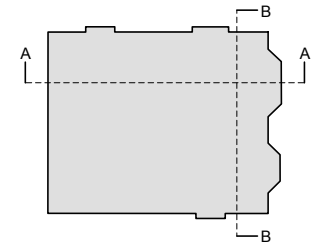

5 CANNON PL

Rev:

Notes: Unless stated otherwise, all dimensions are in millimetres. All dimensions to be checked and confirmed on site by contractor and as such are to be his responsibility. Any errors, omissions or discrepancies on this drawing are to be reported to the architect.

JOE WRIGHT ARCHITECTS

i: www.joewrightarchitects.co.uk e: info@joewrightarchitects.co.uk

Project: 5 Cannon Pl, London NW3 1EH
Basement flat conversion

Scale: 1:100 @ A3

Date: 10.03.23

Drawing: Proposed Drawings

Title: Sections

Drwg No: 2211-03_PL_108

Rev: E

