
KEY

1 - Replacement of second floor terrace with slate mansard roof extension to form new bathroom with conservation style rooflights to side and rear elevations to provide natural

*All materials to match existing

FOR ACCURACY, ALL DIMENSIONS AND SPECIFICATIONS MUST BE CONFIRMED AT THE SITE AND WITH RELEVANT TECHNICAL DRAWINGS. TO BE READ IN CONJUNCTION WITH STRUCTURAL ENGINEER'S DRAWINGS AND SPECIFICATIONS. TO BE READ IN CONJUNCTION WITH SERVICE ENGINEER'S DRAWINGS AND SPECIFICATIONS.

2022 © CHARLES TASHIMA ARCHITECTURE. ALL RIGHTS RESERVED.
NO INFORMATION OR DESIGNS CONTAINED WITHIN THIS DOCUMENT
SHOULD BE COPIED OR REPRODUCED WITHOUT THE CONSENT OF
CHARLES TASHIMA ARCHITECTURE.

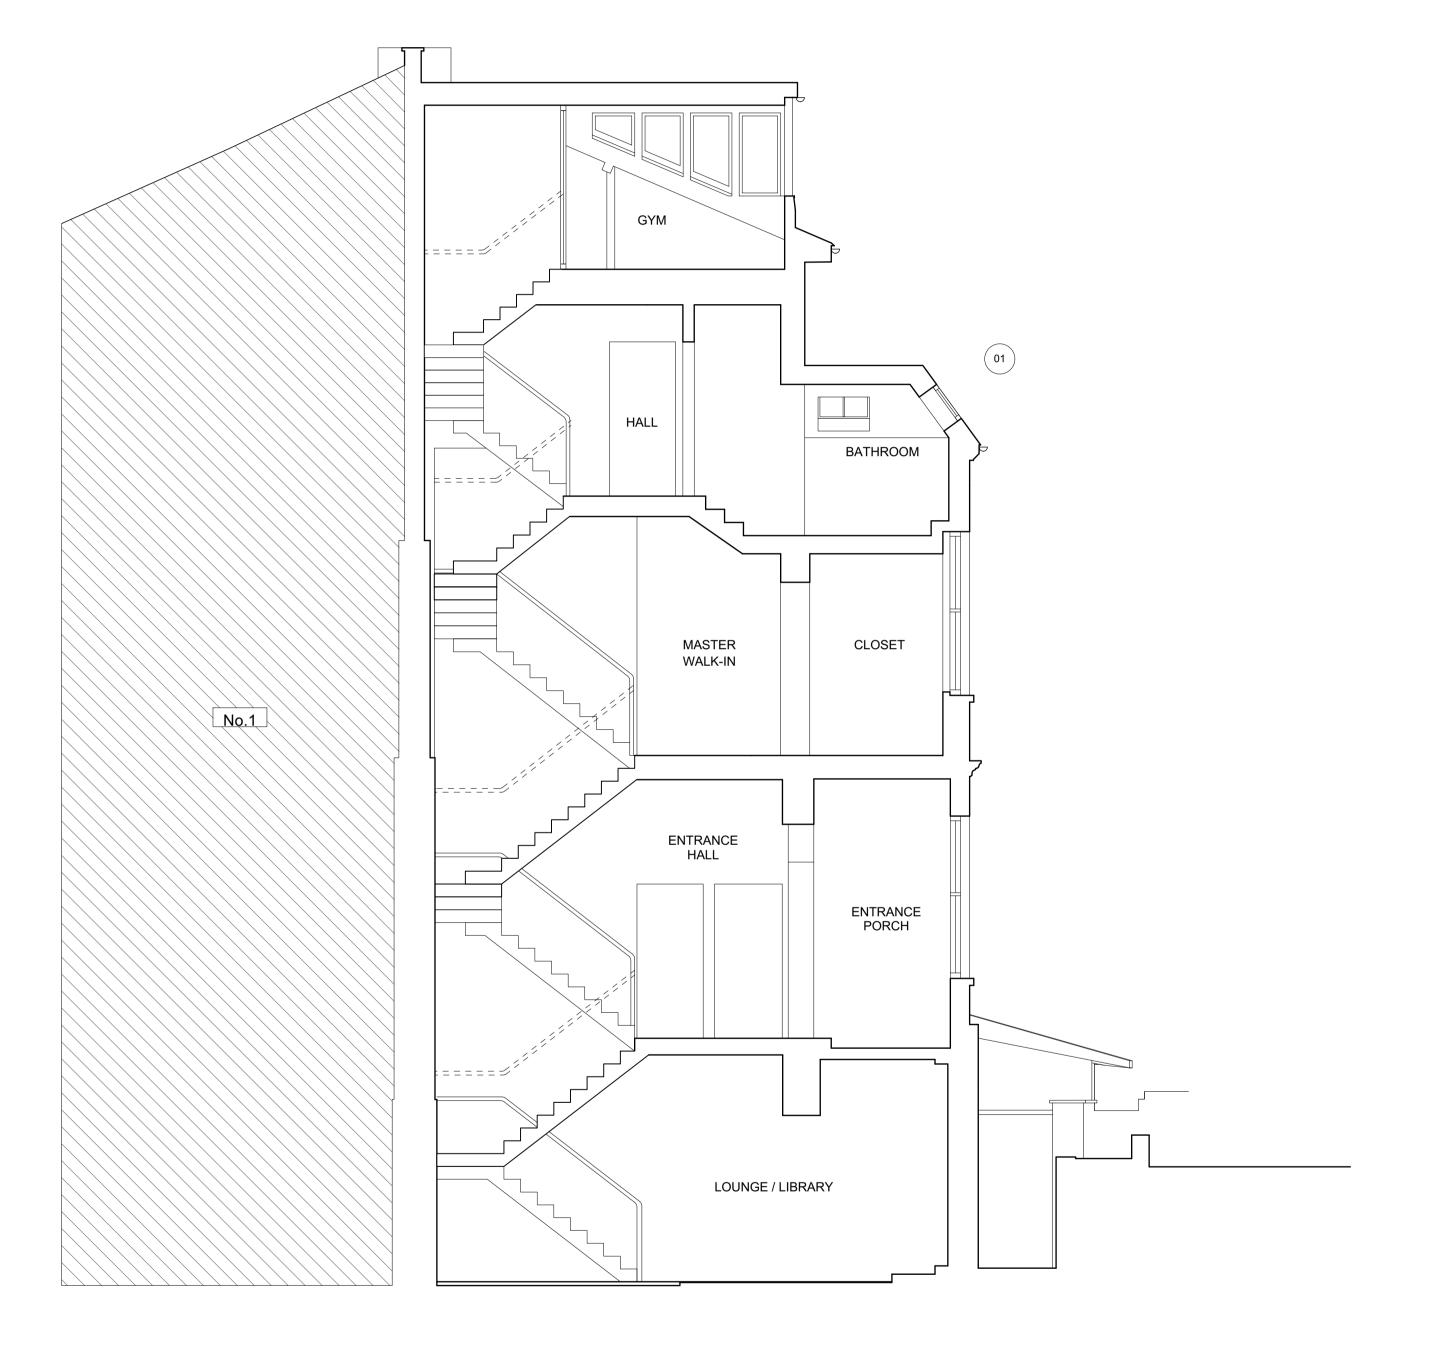

PLANNING

1 SOUTH HILL PARK GARDENS LONDON NW3 2TD

PROJECT NUMBER:	1122
PROJECT STAGE:	PLANNING
ISSUE DATE:	FEBRUARY 2023
SCALE:	1:50 @ A1 1:100 @ A3
DOCUMENT NUMBER:	214

REVISION:

PROPOSED SECTION B - REV B

CLIENT: Lauren Segal & Jonathan Broomberg

REV B

CHARLES TASHIMA ARCHITECTURE
Unit 12A
Blackstock Mews
London N4 2BT

Landline: +44(0)20 7281 2351 Email: info@ct-arch.co.uk Website: www.ct-arch.co.uk