


**KEY**

**1 - Replacement of second floor terrace with slate mansard roof extension to form new bathroom with conservation style rooflights to side and rear elevations to provide natural light**

**\*All materials to match existing**

**DISCLAIMER:**  
FOR ACCURACY, ALL DIMENSIONS AND SPECIFICATIONS MUST BE CONFIRMED AT THE SITE AND WITH RELEVANT TECHNICAL DRAWINGS.  
TO BE READ IN CONJUNCTION WITH STRUCTURAL ENGINEER'S DRAWINGS AND SPECIFICATIONS.  
TO BE READ IN CONJUNCTION WITH SERVICE ENGINEER'S DRAWINGS AND SPECIFICATIONS.  
ANY DISCREPANCY BETWEEN DRAWINGS AND DIMENSION ON SITE ARE TO BE BROUGHT TO THE ATTENTION OF THE ARCHITECT PRIOR TO CONSTRUCTION.

© 2023 CHARLES TASHIMA ARCHITECTURE. ALL RIGHTS RESERVED.  
NO INFORMATION OR DESIGNS CONTAINED WITHIN THIS DOCUMENT SHOULD BE COPIED OR REPRODUCED WITHOUT THE CONSENT OF CHARLES TASHIMA ARCHITECTURE.

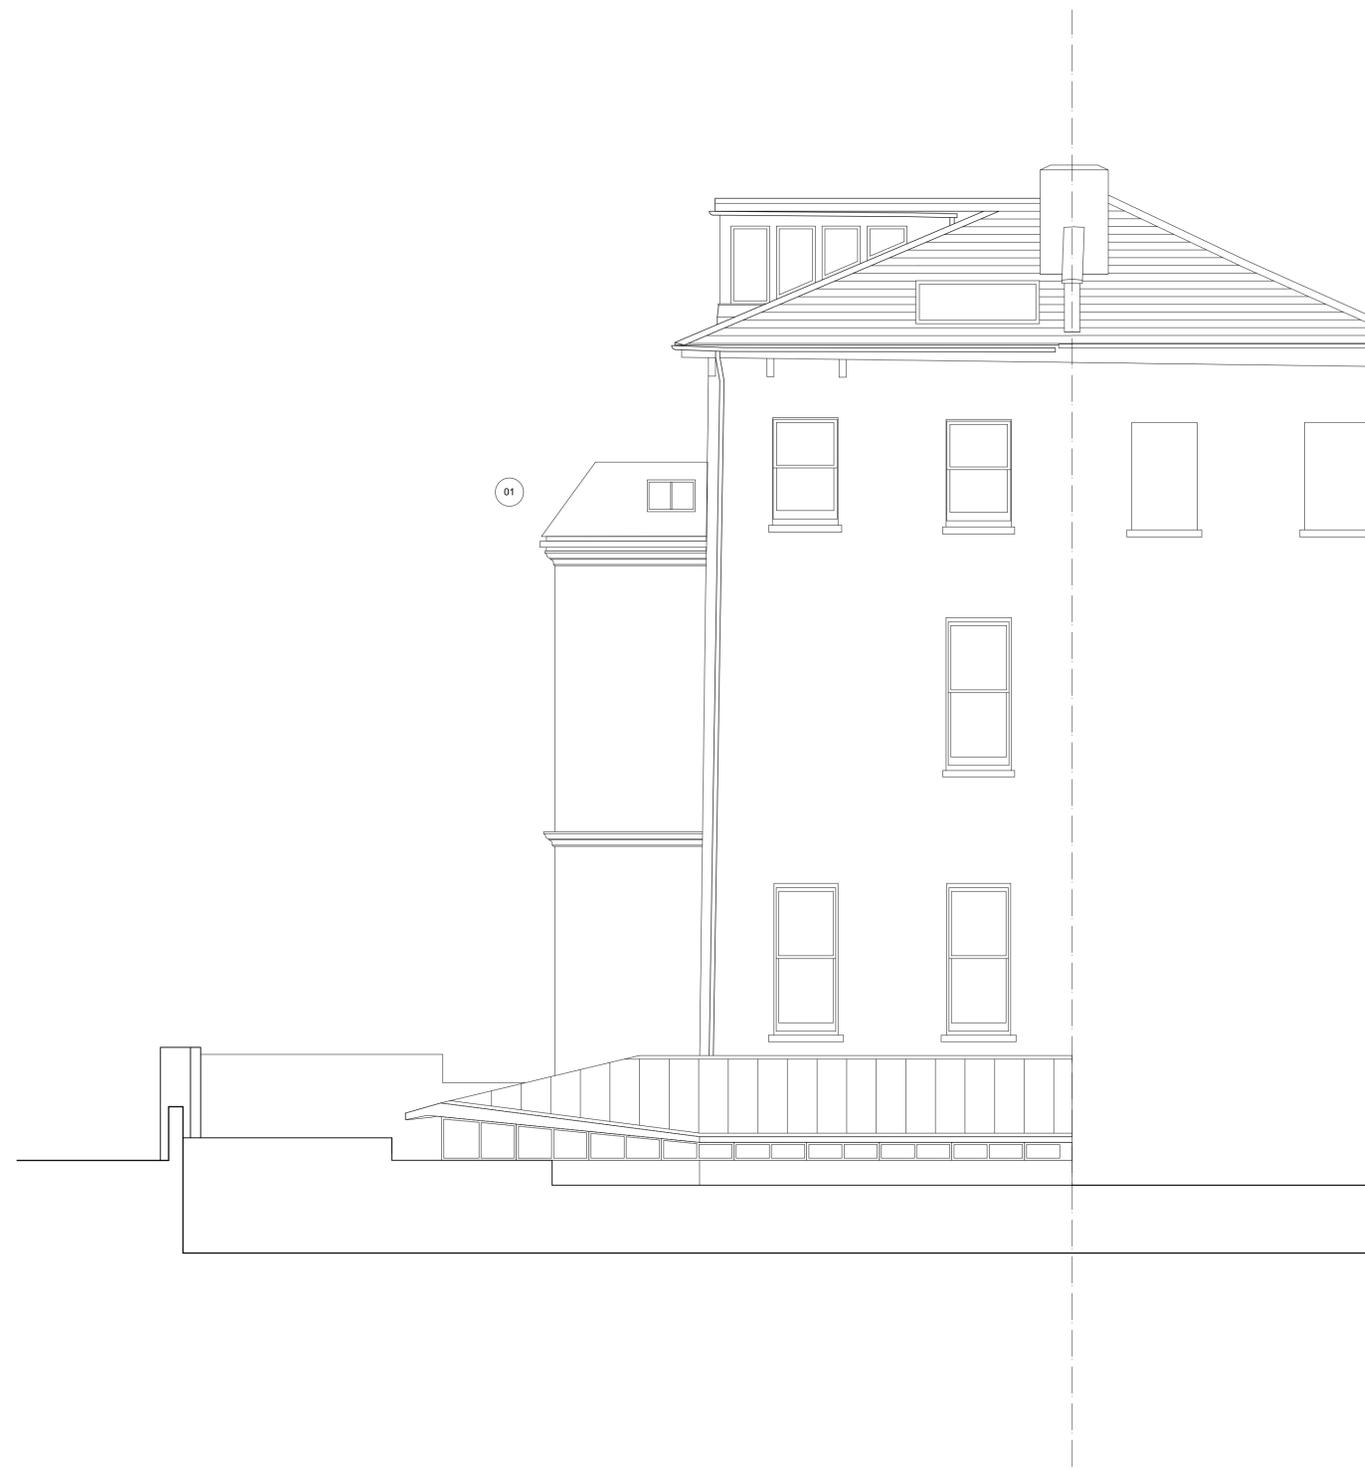

**PLANNING**

**PROJECT:**  
**1 SOUTH HILL PARK GARDENS  
LONDON NW3 2TD**

PROJECT NUMBER:	1122
PROJECT STAGE:	PLANNING
ISSUE DATE:	FEBRUARY 2023
SCALE:	1:50 @ A1 1:100 @ A3
DOCUMENT NUMBER:	211
REVISION:	REV B

**SUBJECT:**  
**PROPOSED ELEVATION  
REAR - REV B**

CLIENT: Lauren Segal & Jonathan Broomberg

**CHARLES TASHIMA ARCHITECTURE**  
Unit 12A  
Blackstock Mews  
London N4 2BT  
Landline: +44(0)20 7281 2351  
Email: info@ct-arch.co.uk  
Website: www.ct-arch.co.uk

