




1 Proposed Fascia & Signage Section A  
1:20

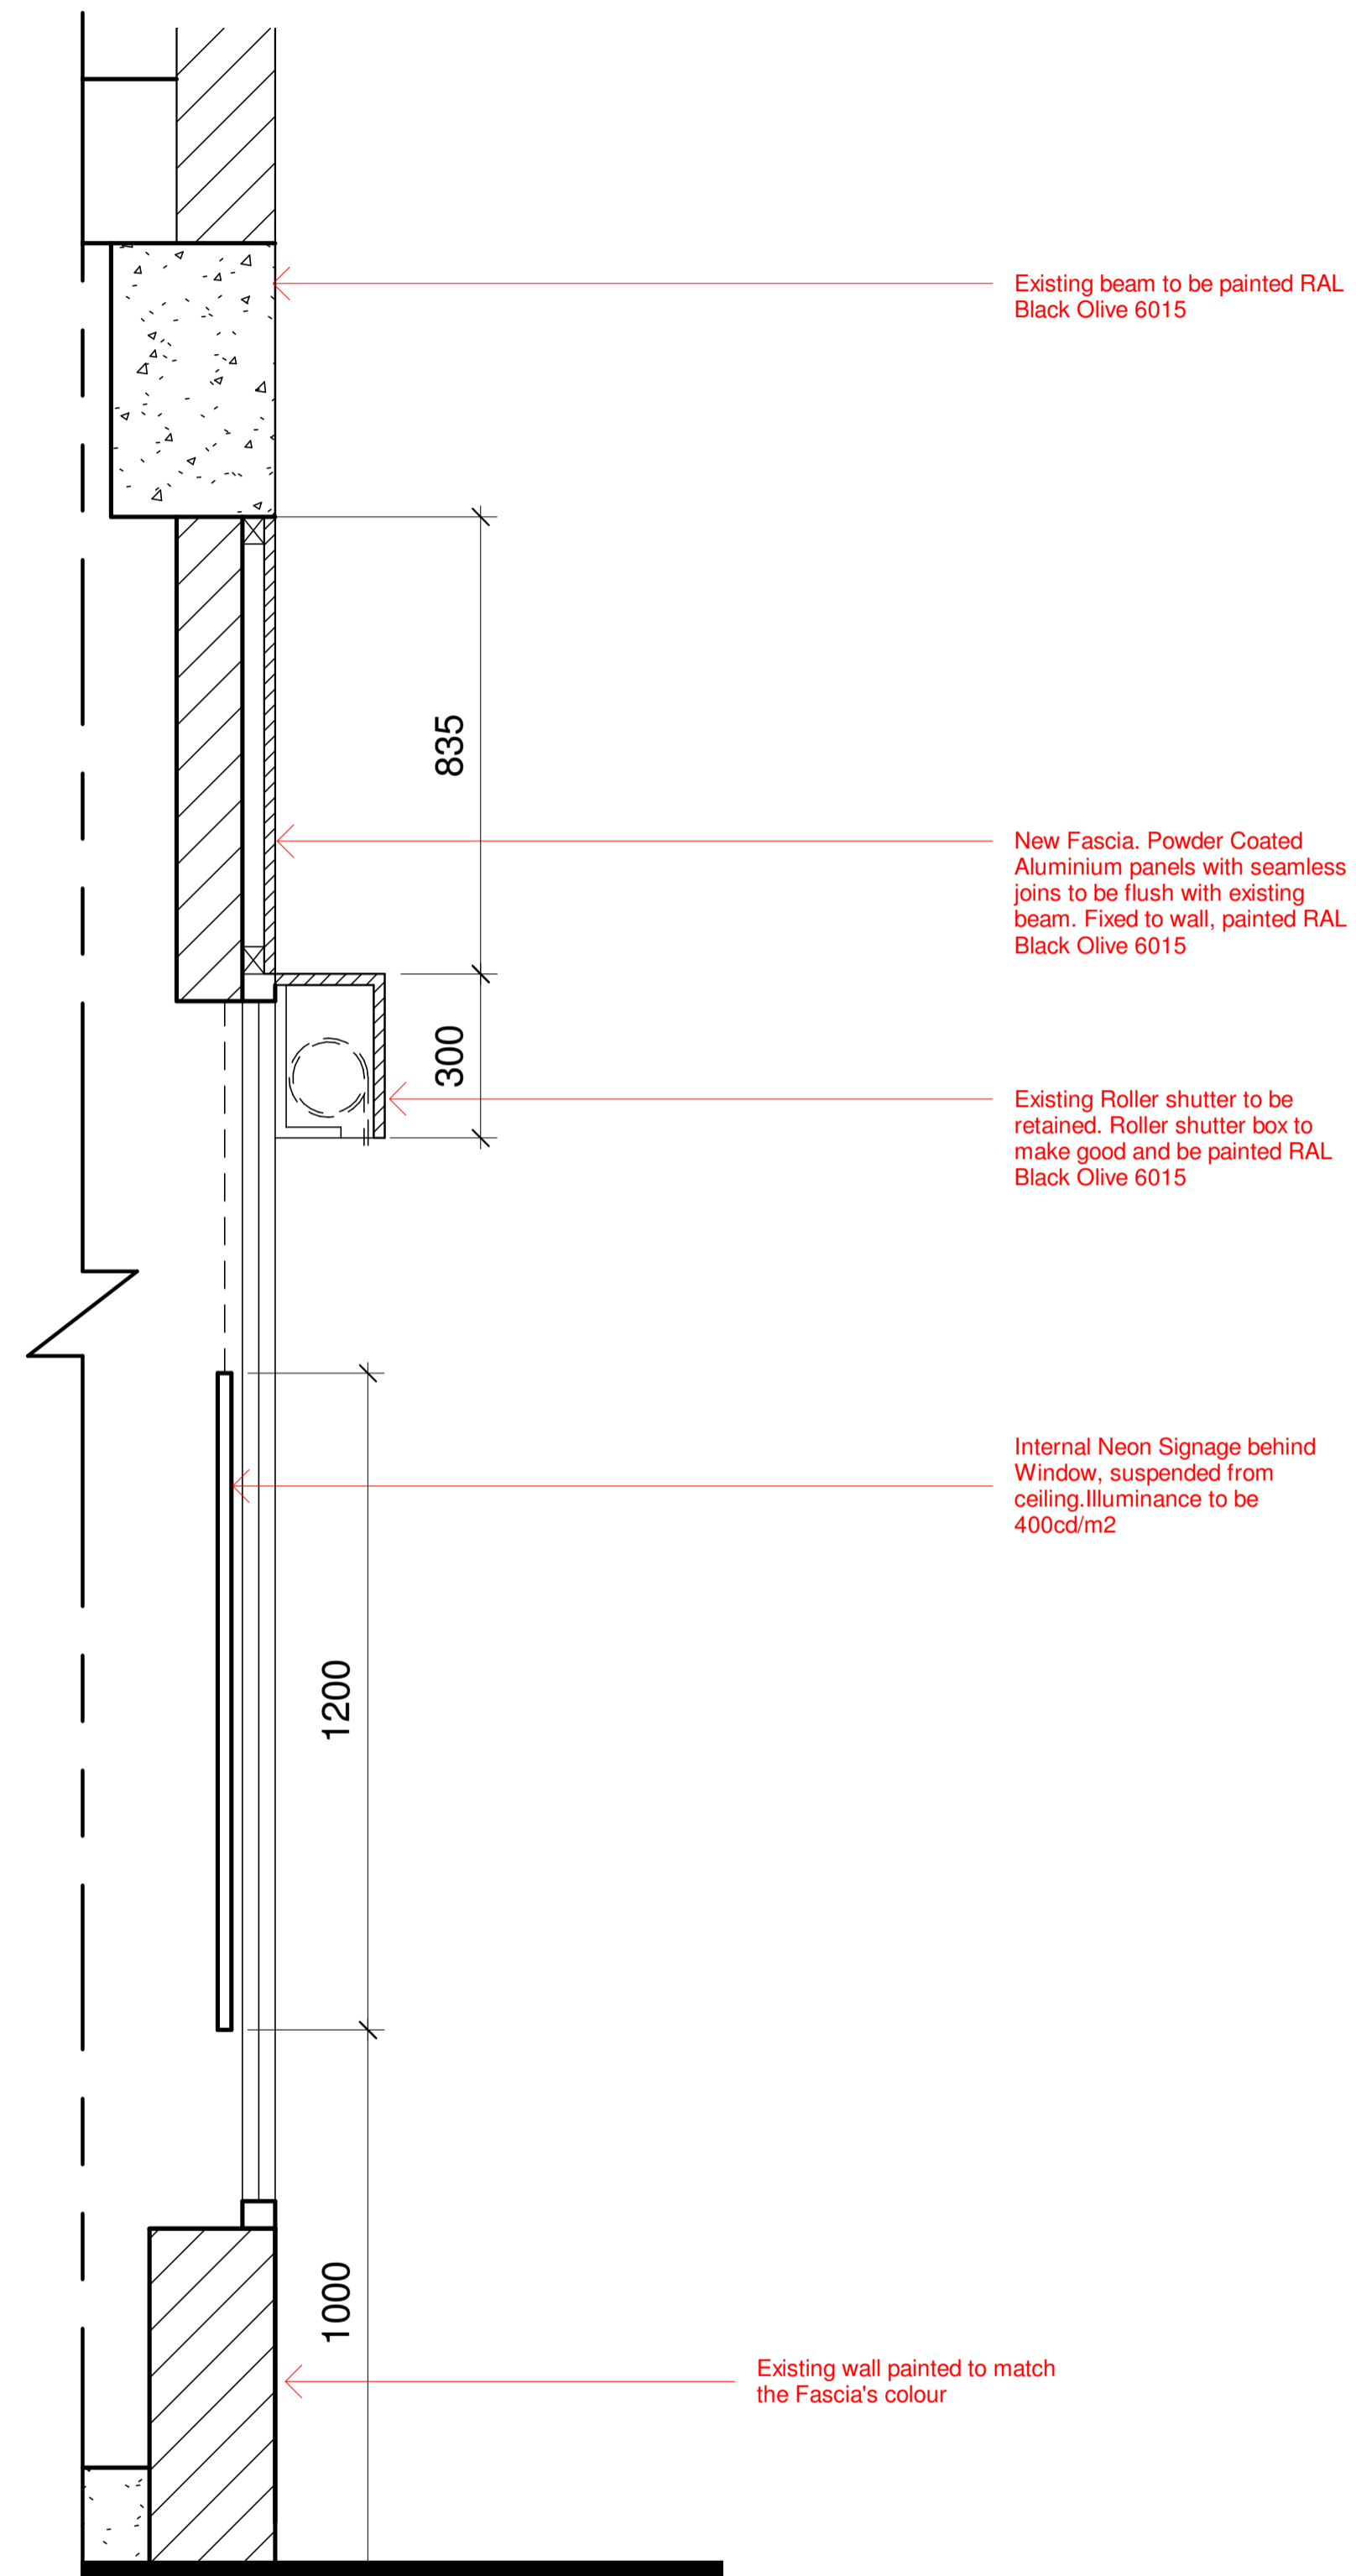

2 Proposed Fascia & Signage Section B  
1:20

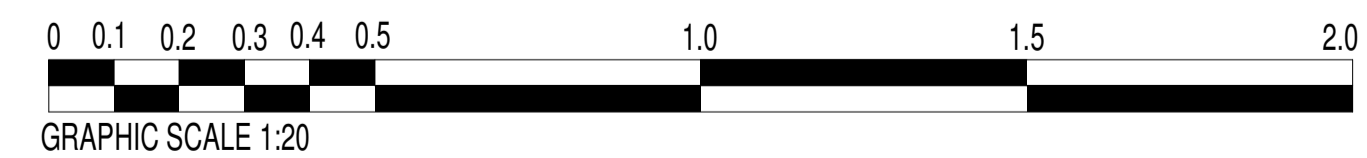

**Key Plan:**

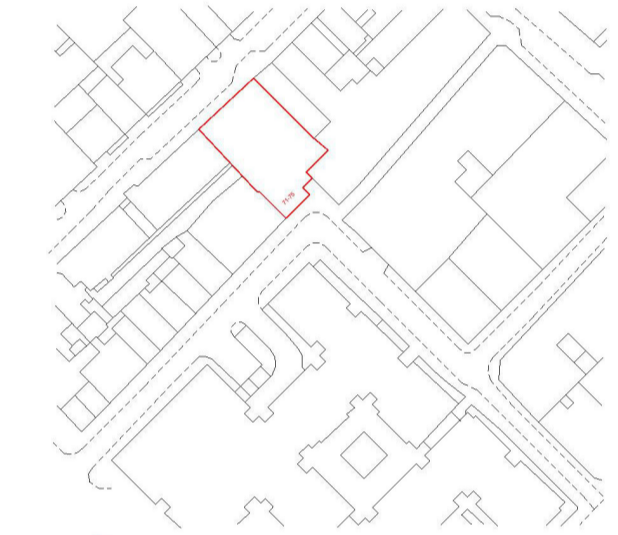

Rev.	Date	Details	By
B	14/03/23	Advertisement and Sign Consent	TT
A	25/11/22	Advertisement and Sign Consent	TT

**Client**

**1st Formations Limited**

Site address  
**71-75 Shelton Street,  
London WC2H 9JQ**

Project name  
**71-75 Shelton Street**

**Drawing title**  
**Proposed Fascia & Signage Sections**

**Status**

**Advertisement and Sign Consent**

Scale <b>1:20@A3</b>	Drawn by <b>TT</b>
Date <b>25/11/22</b>	Checked by <b>KC</b>
Drawing number <b>303</b>	Revision <b>Rev A</b>

This drawing is copyright. Do not scale off dimensions. All dimensions are to be checked on site by contractor. Contractor to report any dimensional discrepancies, errors or omissions prior to commencing in site.

18 Wenlock Road, London N1 7TA | spacelab.co.uk