


247, TOTTENHAM COURT ROAD

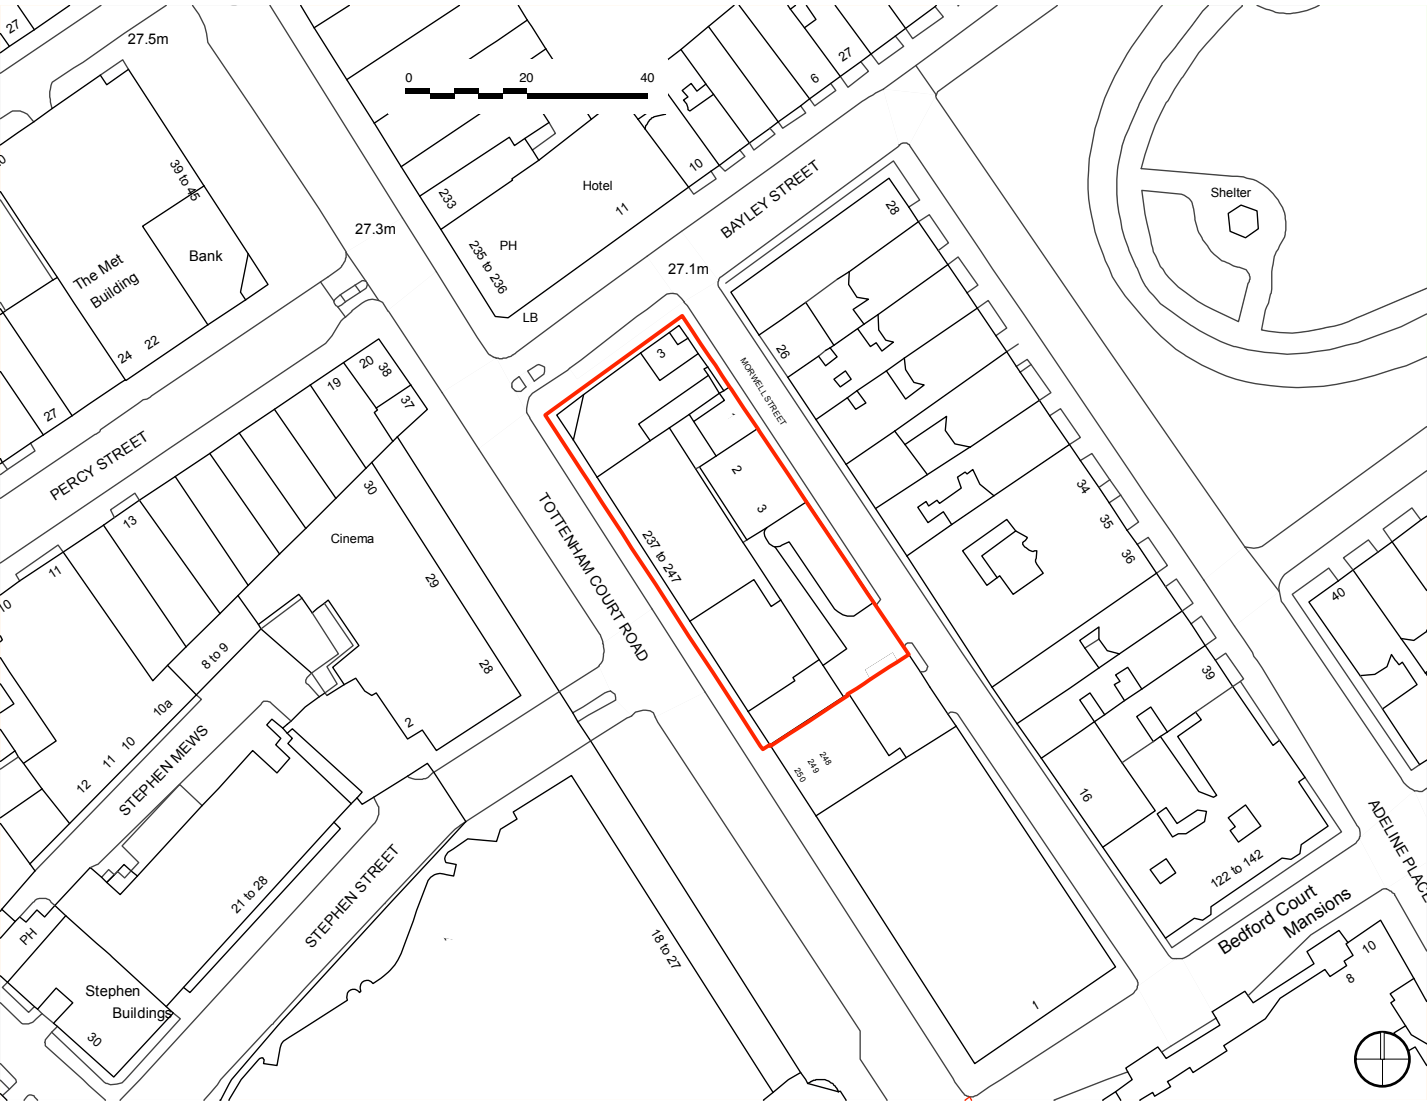

APPROVED

Rev.	Date	Note	Approved
------	------	------	----------

Stiff + Trevillion

Stiff + Trevillion Architects Ltd
16 Woodfield Road
London W9 2BE

T +44(0)20 8960 5550
mail@stiffandtrevillion.com
www.stiffandtrevillion.com

Client
Prudential UK Real Estate
Nominee 1 Ltd & Prudential
Real Estate Nominee 2 Ltd
Project

247 Tottenham Court Road,
W1T 7QZ

Drawing Title
Site Location Plan

Drawing Status
PLANNING

Date
APR 2020

Scale @ A4
1:1250

Project No.
4486

Drawing No.
ST-PR-01-003

Revision
-

NOTE: THIS APPROX SITE BOUNDARY
WAS SCALED FROM A PDF DOCUMENT
AND THEREFORE SHOULD NOT BE USED
FOR MEASURING PURPOSES