


RENDER TO MATCH
EXISTING

BRICKWORK TO
MATCH EXISTING

RENDER AS
EXISTING

PROPOSED HEIGHT
INCREASE 2,900

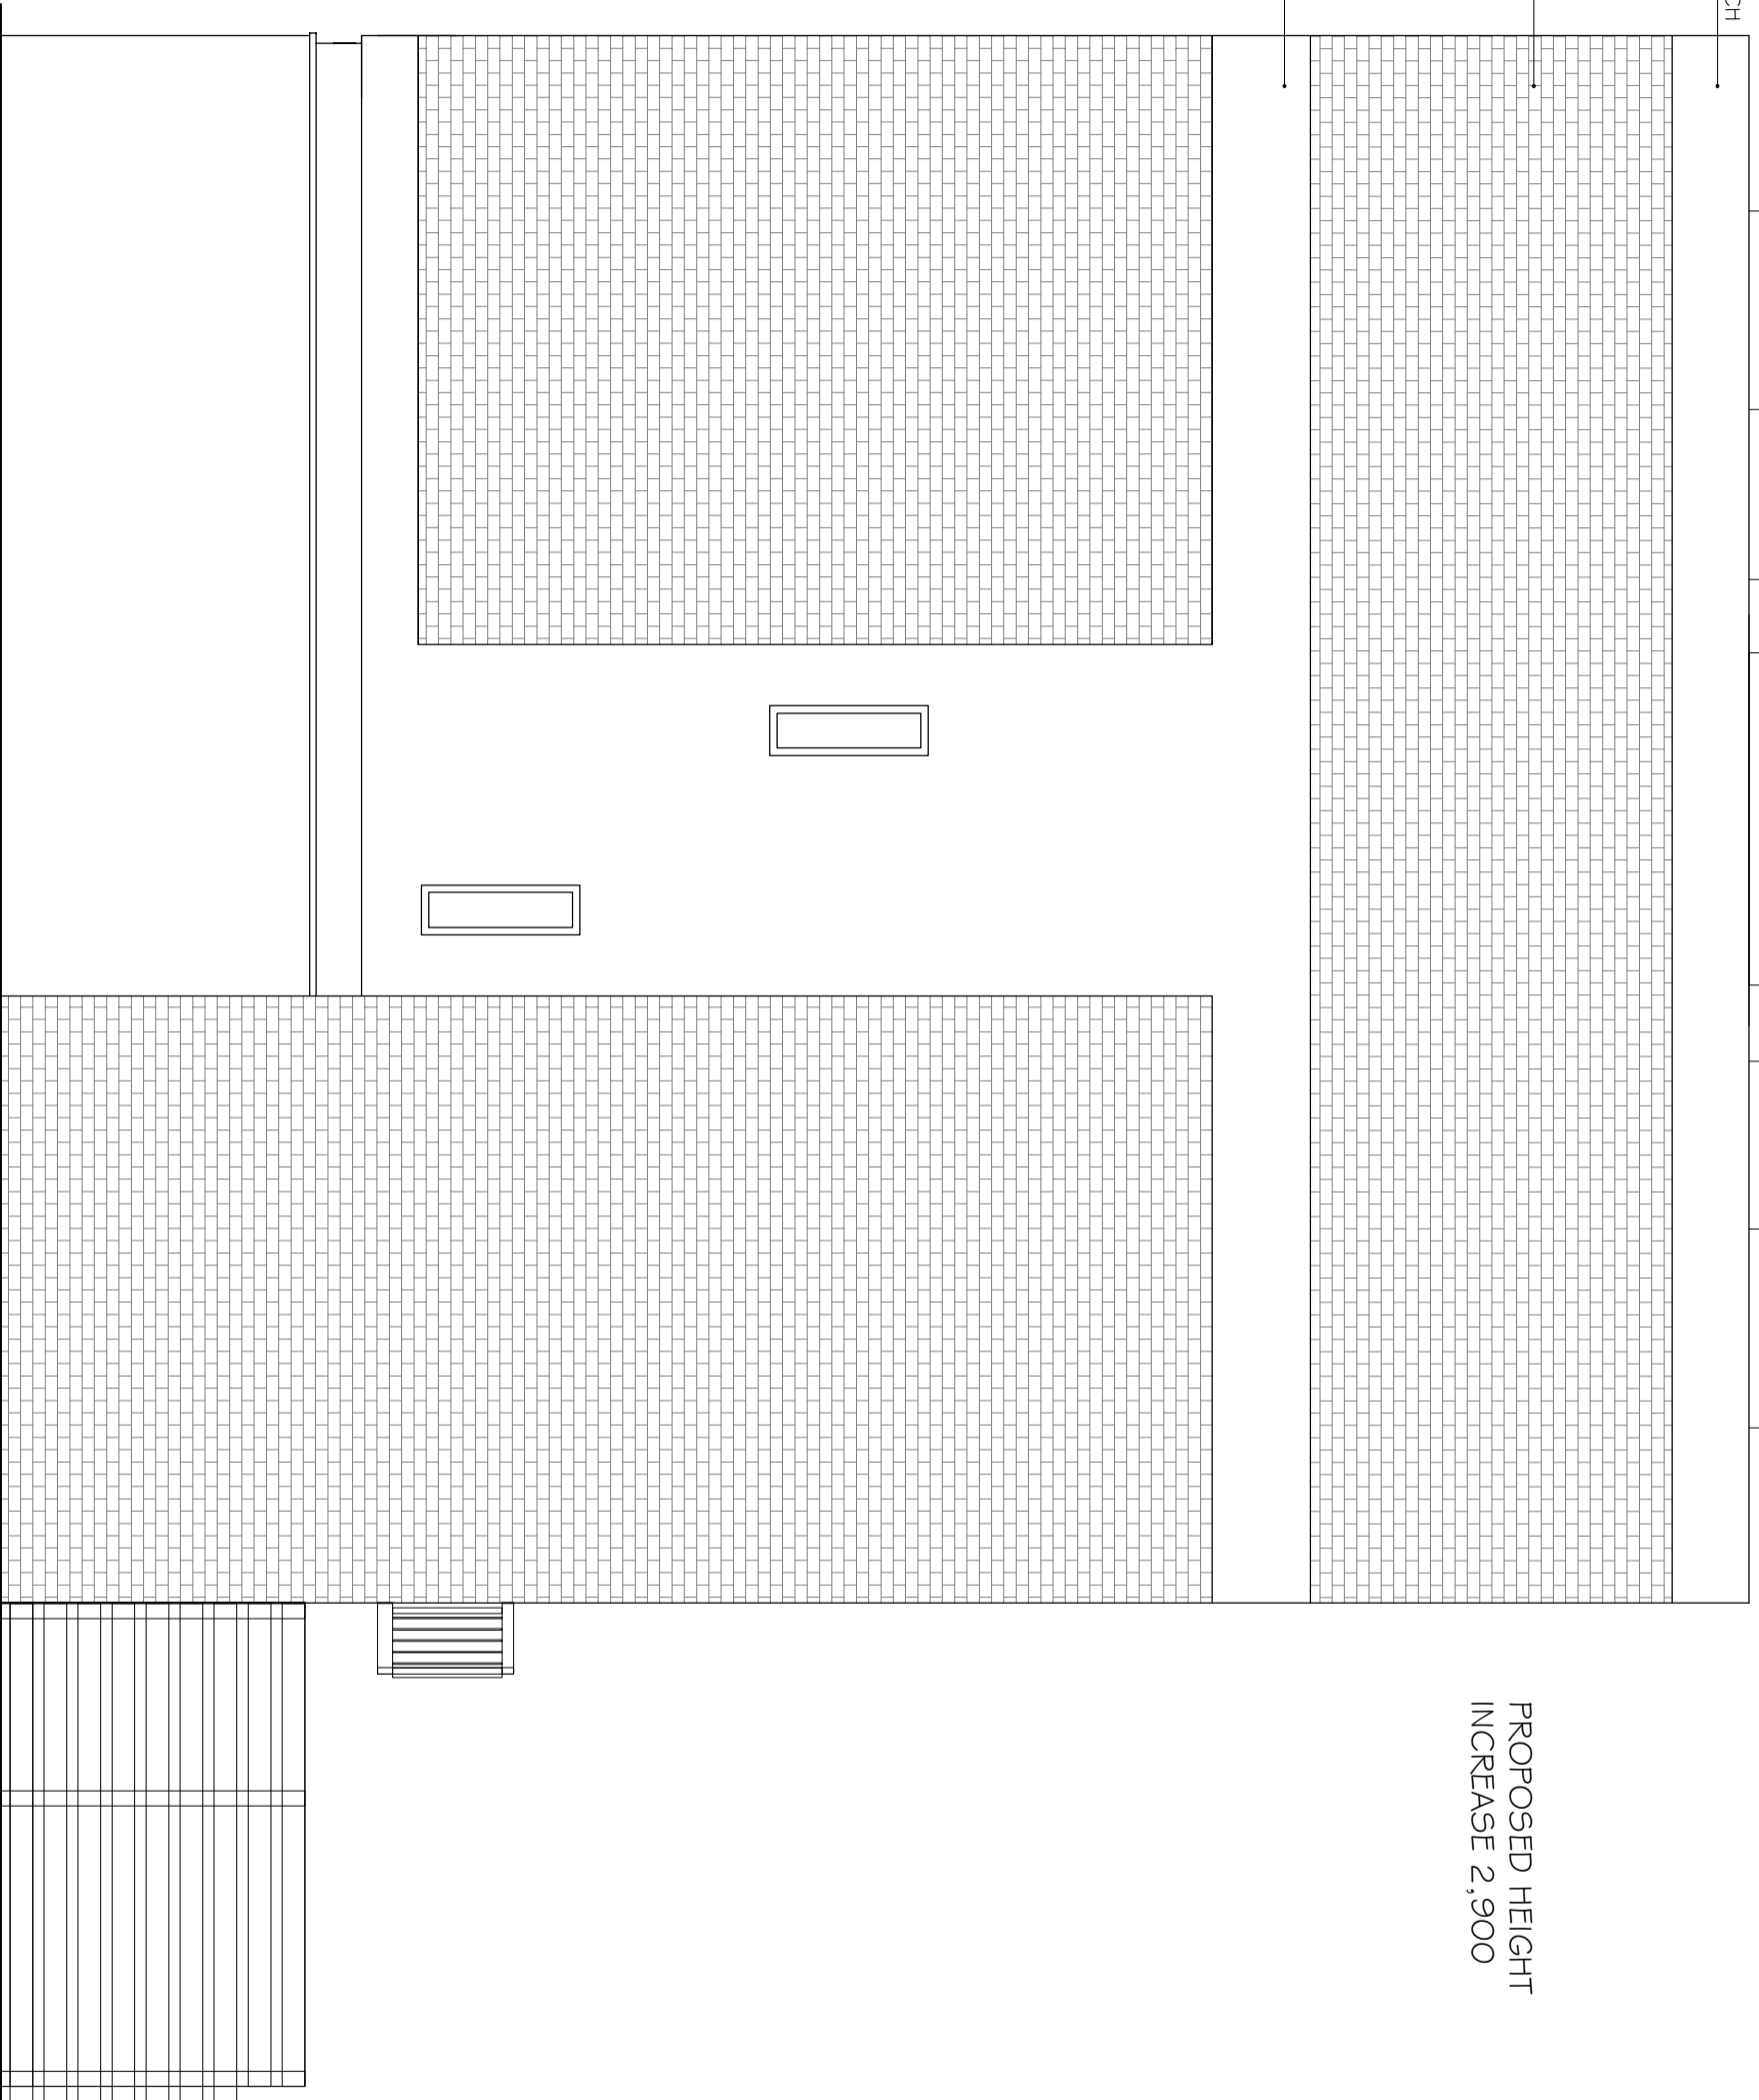

NOTES
1. Do not scale & cut this drawing
2. All dimensions are in millimeters unless otherwise stated
3. Report all drawing errors, omissions and discrepancies to the architect/designer.

KASIA WHITFIELD DESIGN

KASIAWHITFIELD@GMAIL.COM
T: 0203 7918855
M: 07989203533

JOB 37 PRIMROSE HILL ROAD
LONDON NW3 3DG
TITLE APPROVED SIDE ELEVATION (NORTH SIDE)

DATE	SCALE	STATUS
2023.02.27	1:50@A3	APPROVED

PROJECT NO.	DRAWING NO.	REVISION
PHR37	AP7	