


PROPOSED HEIGHT
INCREASE 2,900

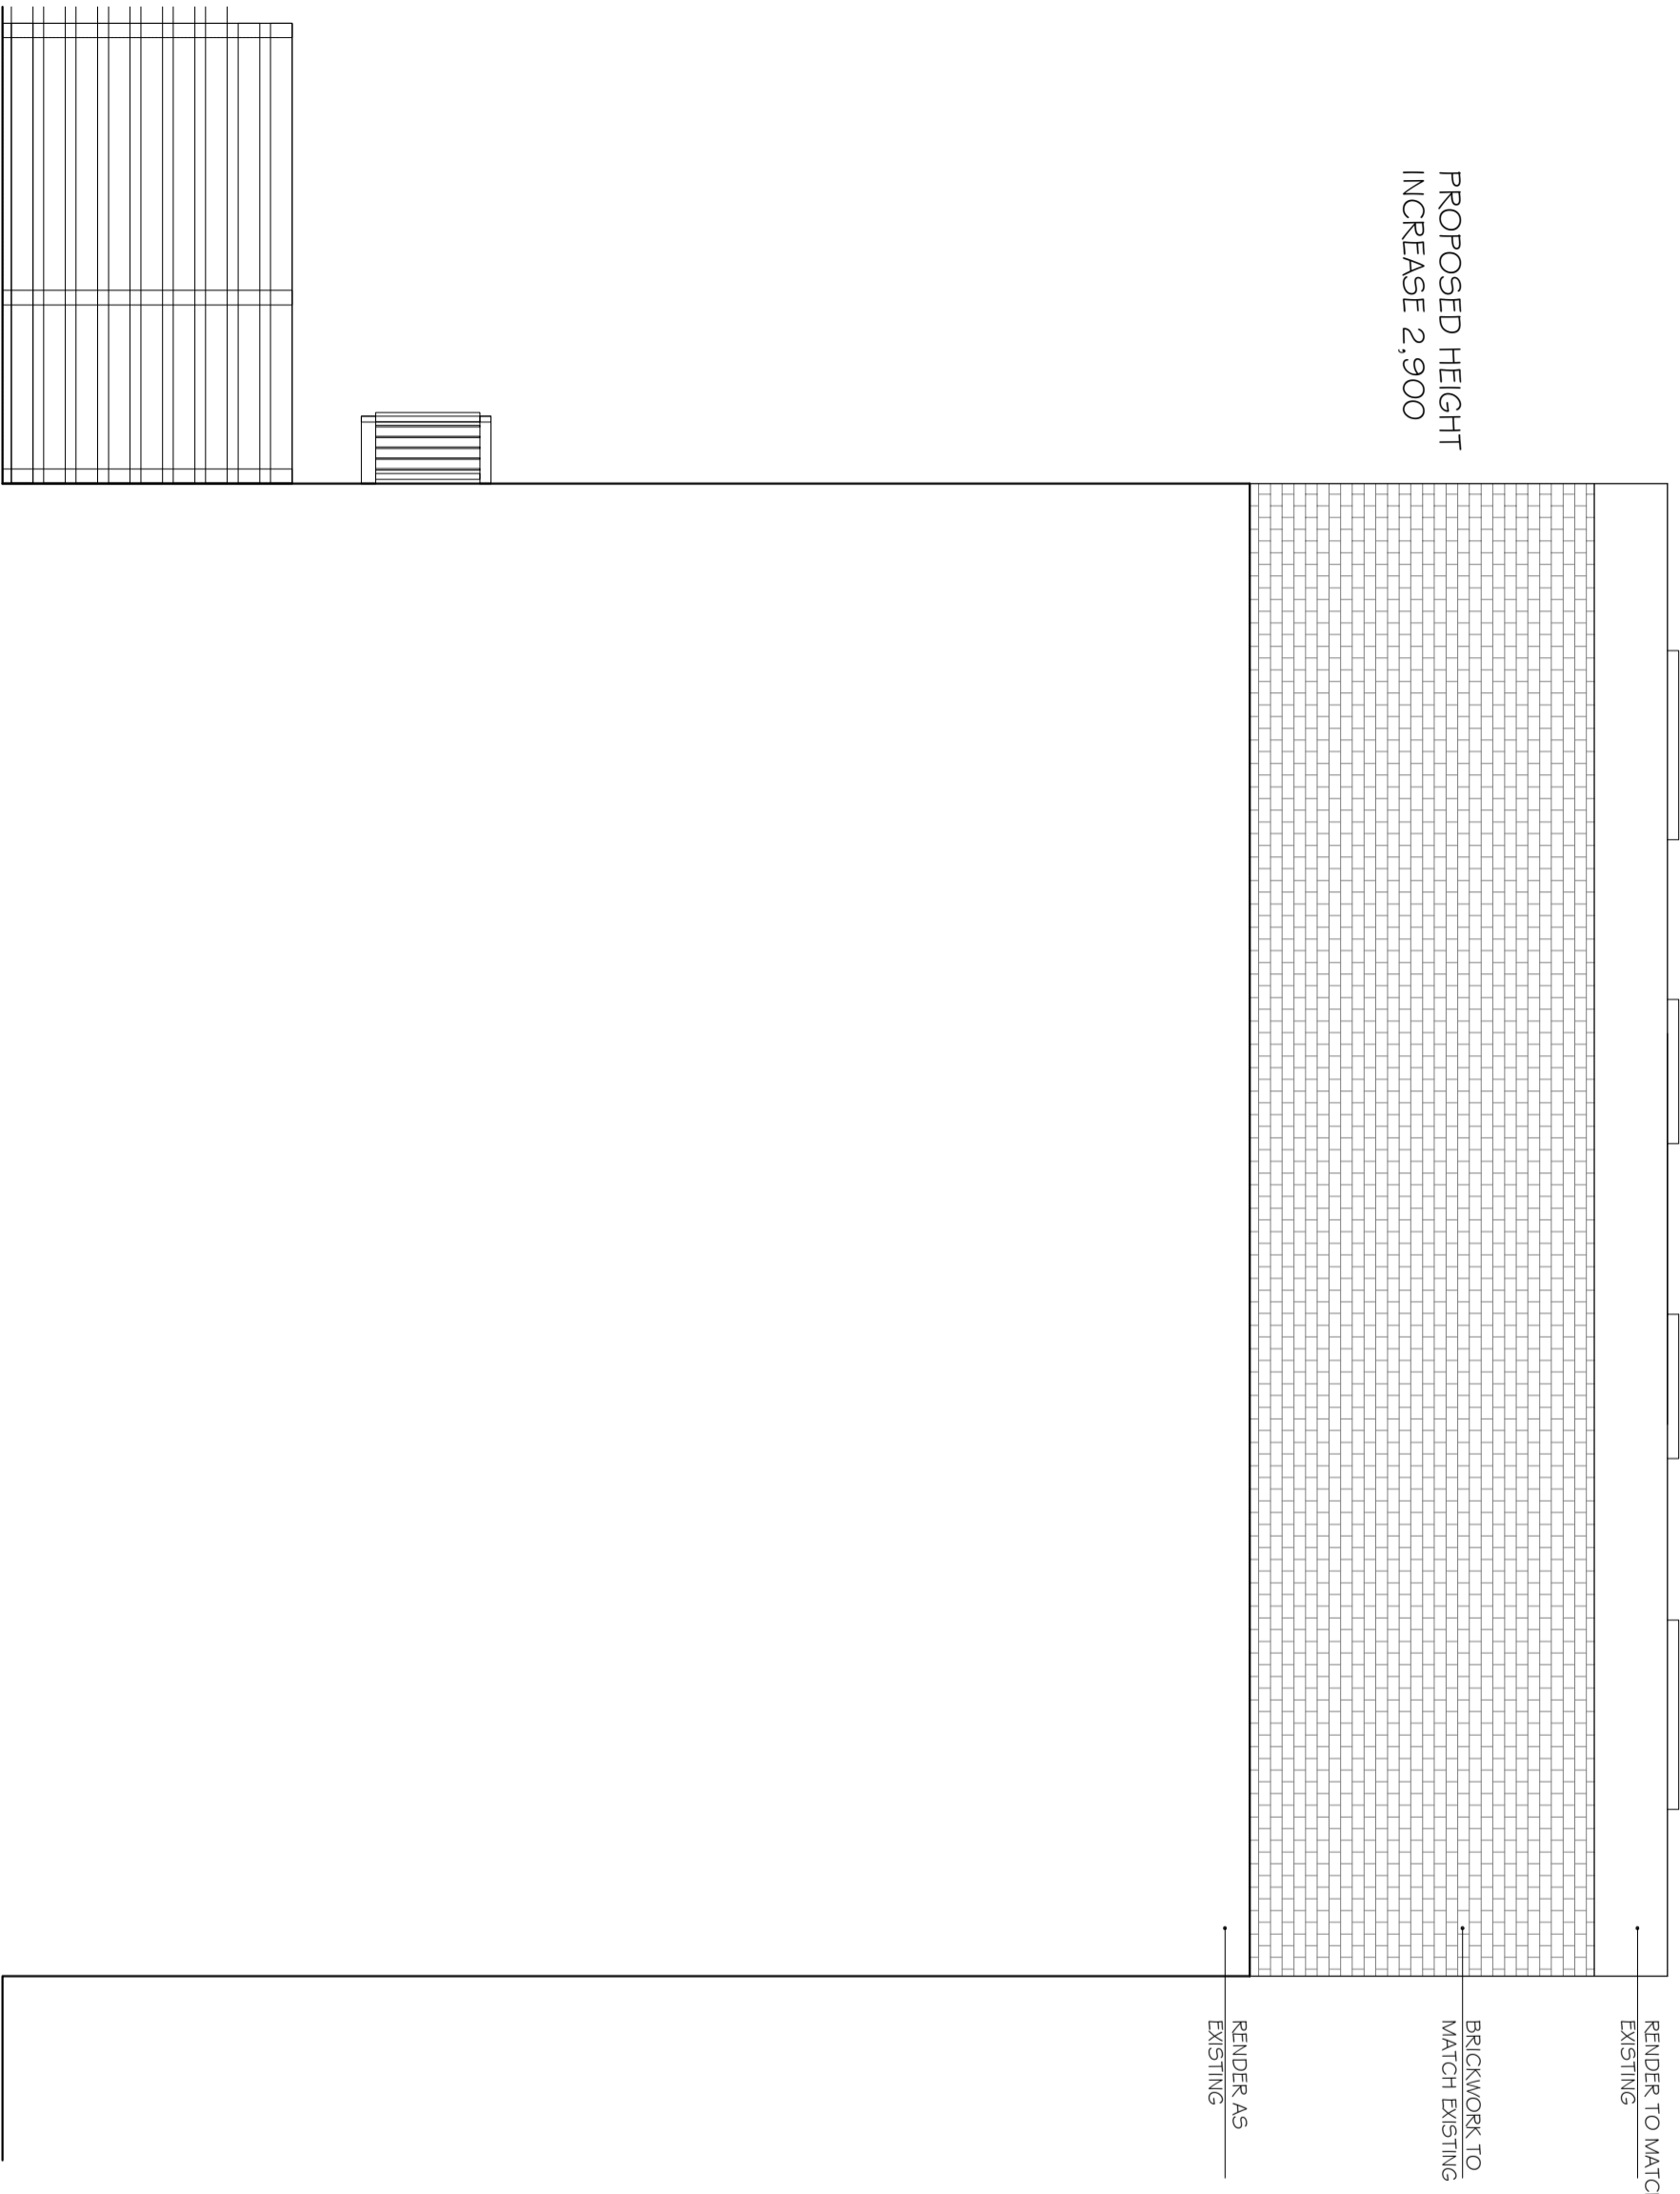

RENDER TO MATCH
EXISTING

BRICKWORK TO
MATCH EXISTING

RENDER AS
EXISTING

NOTES
1. Do not scale & cut this drawing.
2. All dimensions are in millimeters unless otherwise stated.
3. Report all drawing errors, omissions and discrepancies to the architect/designer.

KASIA WHITEFIELD DESIGN

KASIA WHITEFIELD
1, 2023 MILLERS
M. 07788203533

JOB 37 PRIMROSE HILL ROAD
LONDON NW3 3DG
TITLE APPROVED SIDE ELEVATION (SOUTH SIDE)

DATE	SCALE	STATUS
2023.02.27	1:50@A3	APPROVED

PROJECT NO.	DRAWING NO.	REVISION
PHR37	AP8	