


KEY

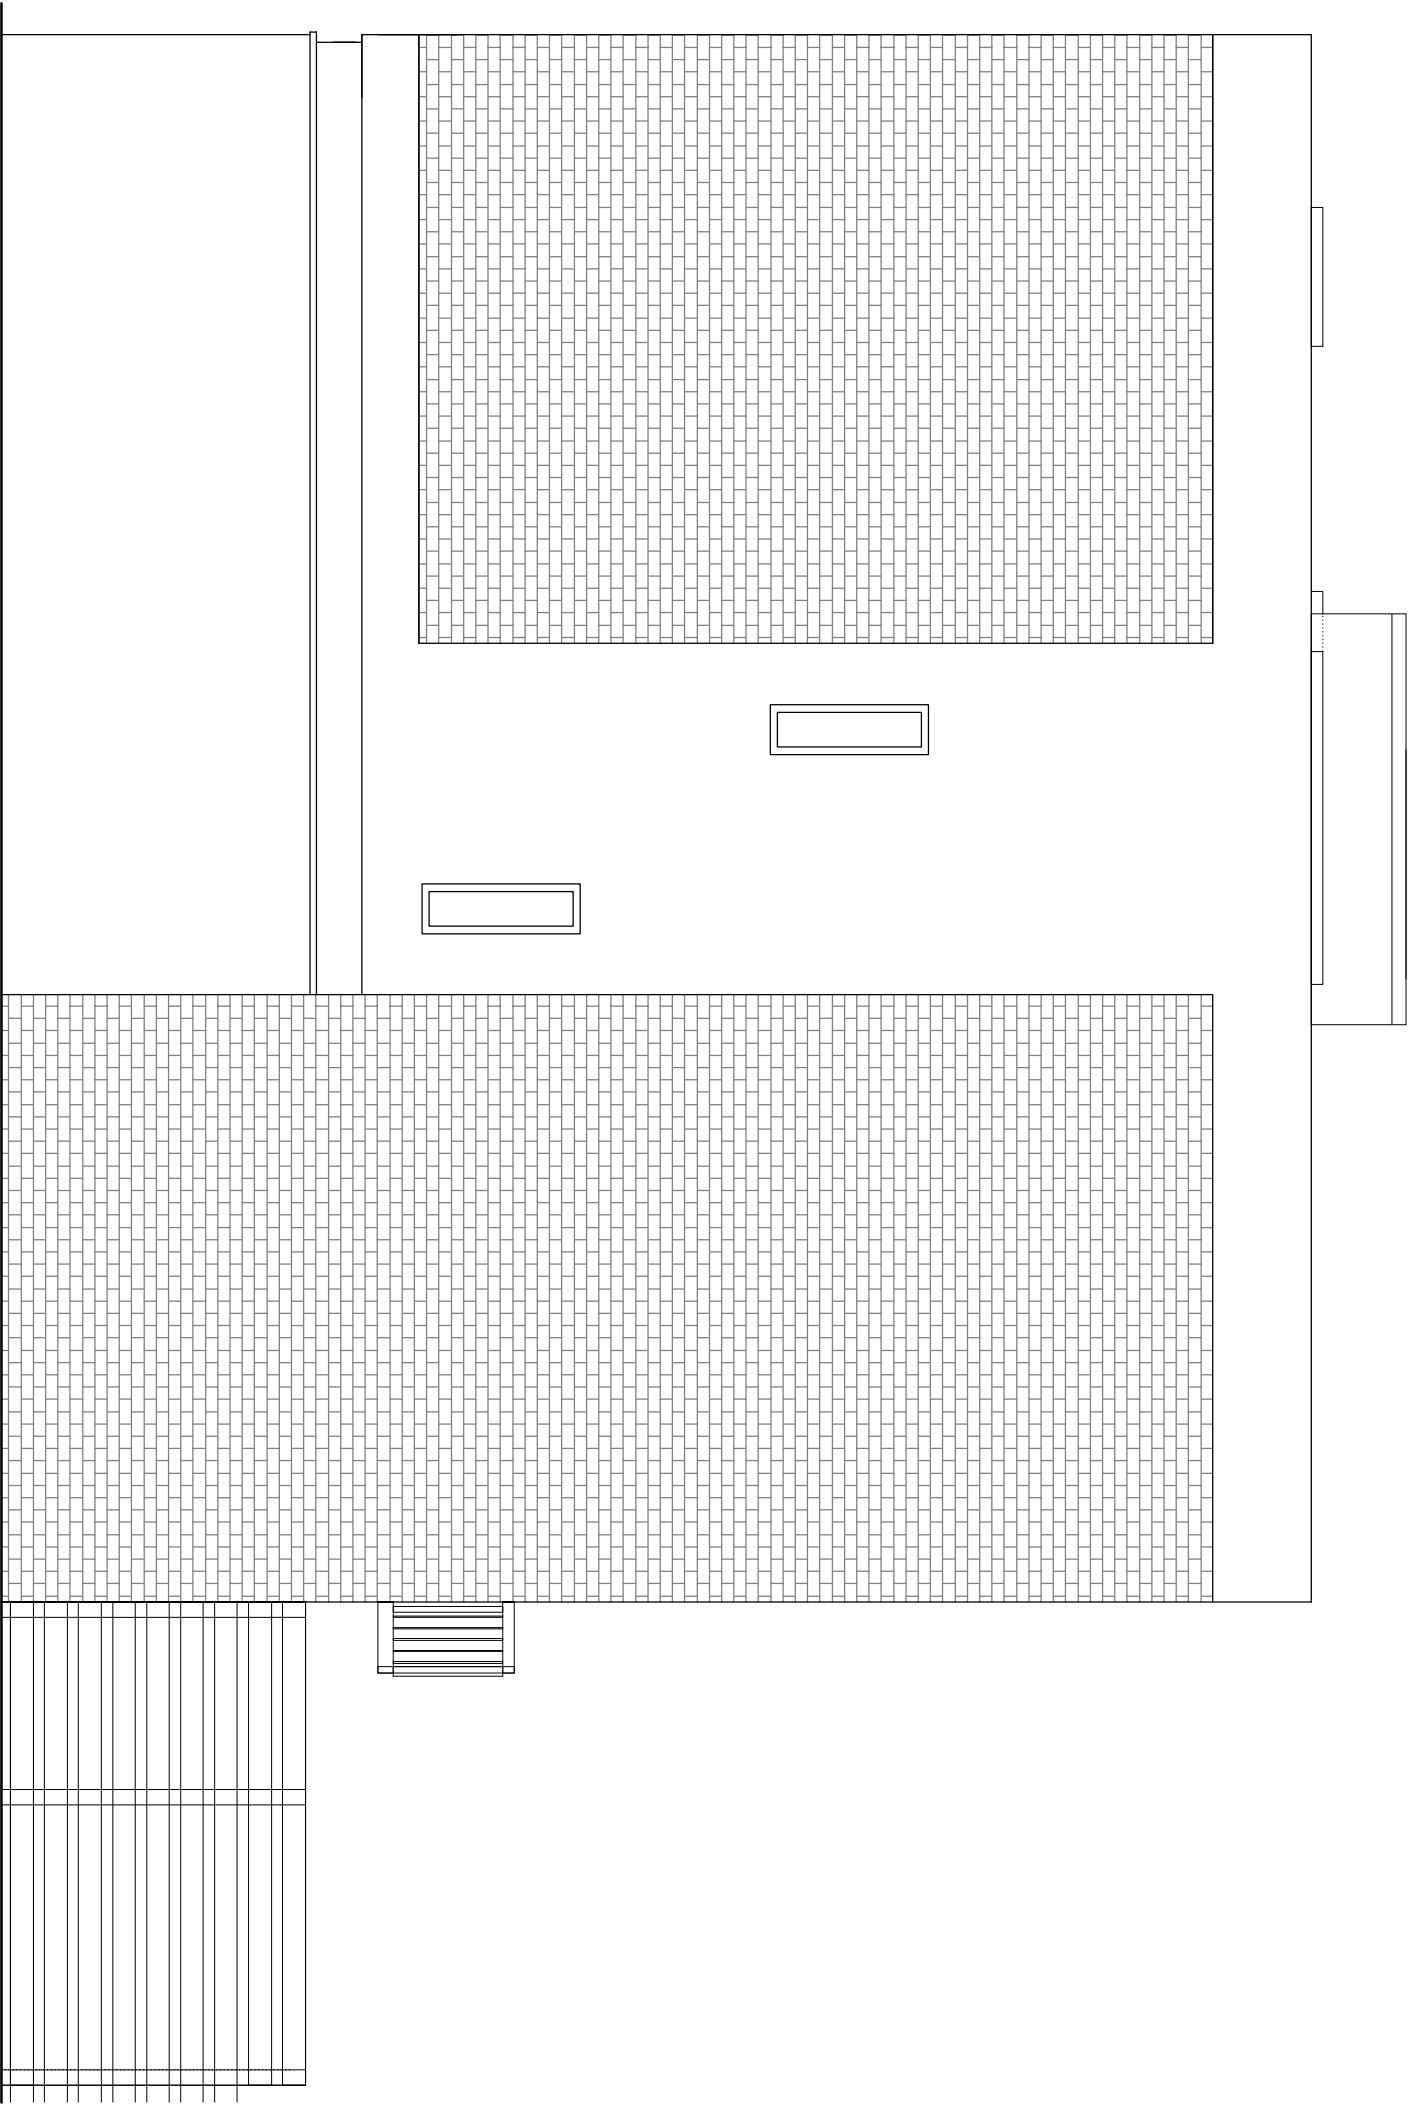

NOTES
1. Do not scale from the drawing or rely on the dimensions and annotations to be responsible for the accuracy of the drawing.
2. Report all drawing errors, omissions and discrepancies to the architect/designer.

KASIA WHITFIELD DESIGN

KASIAWHITFIELD@GMAIL.COM
T. 07785053633
M. 07785053633

JOB 37 PRIMROSE HILL ROAD
LONDON NW3 3DG
TITLE EXISTING SIDE ELEVATION (NORTH SIDE)

DATE	SCALE	STATUS
2020.12.14	1:50@A3	EXISTING

PROJECT NO.	DRAWING NO.	REVISION
PHR37	EX7	

0m

5m