


PROPOSED NEW WINDOW WITH OBSCURED GLAZING CENTERED ON WINDOW BELOW

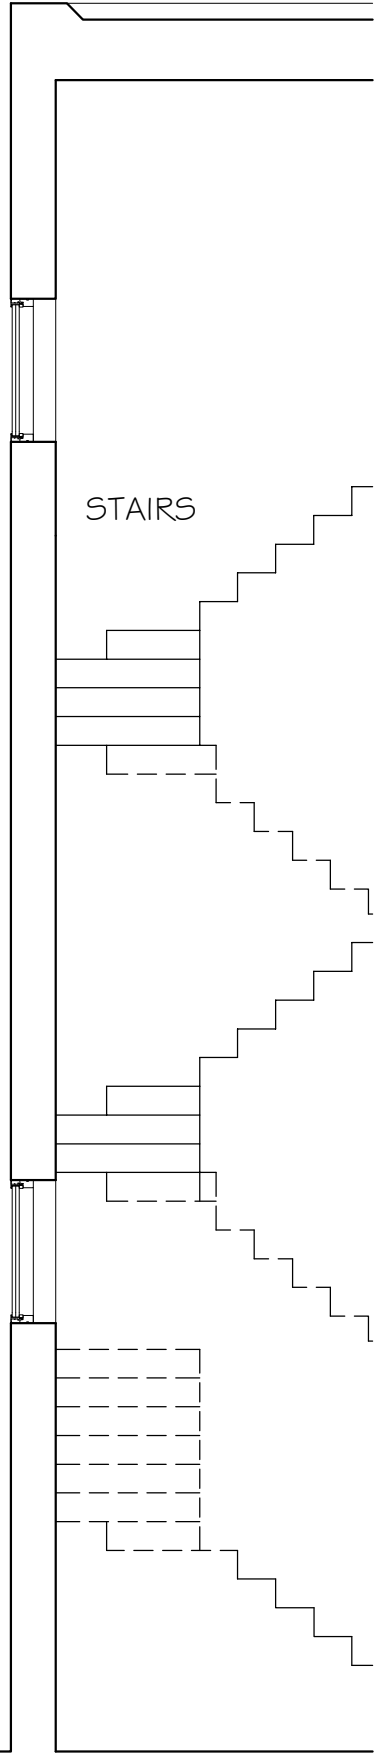

STAIRS

0m 5m

REVISIONS

REV DATE REVISION NOTES:

KEY

NOTES

- 1. Do not scale from this drawing.
- 2. All dimensions to be checked on site by the contractor and such dimensions to be his responsibility.
- 3. Report all drawing errors, omissions and discrepancies to the architect/designer.

KASIA WHITFIELD DESIGN

KASIAWHITFIELD@GMAIL.COM  
T: 020 75869624  
M: 07985035333

JOB 37 PRIMROSE HILL ROAD  
LONDON NW3 3DG

TITLE PROPOSED SECTION THROUGH  
THE NEW WINDOW

DATE 2023.03.15	SCALE 1:50@A4	STATUS PLANNING
-----------------	---------------	-----------------

PROJECT NO. PHR37/2	DRAWING NO. PP9	REVISION
---------------------	-----------------	----------