



Boundary Line —
Existing Block Plan
 Scale 1:500 @ A3

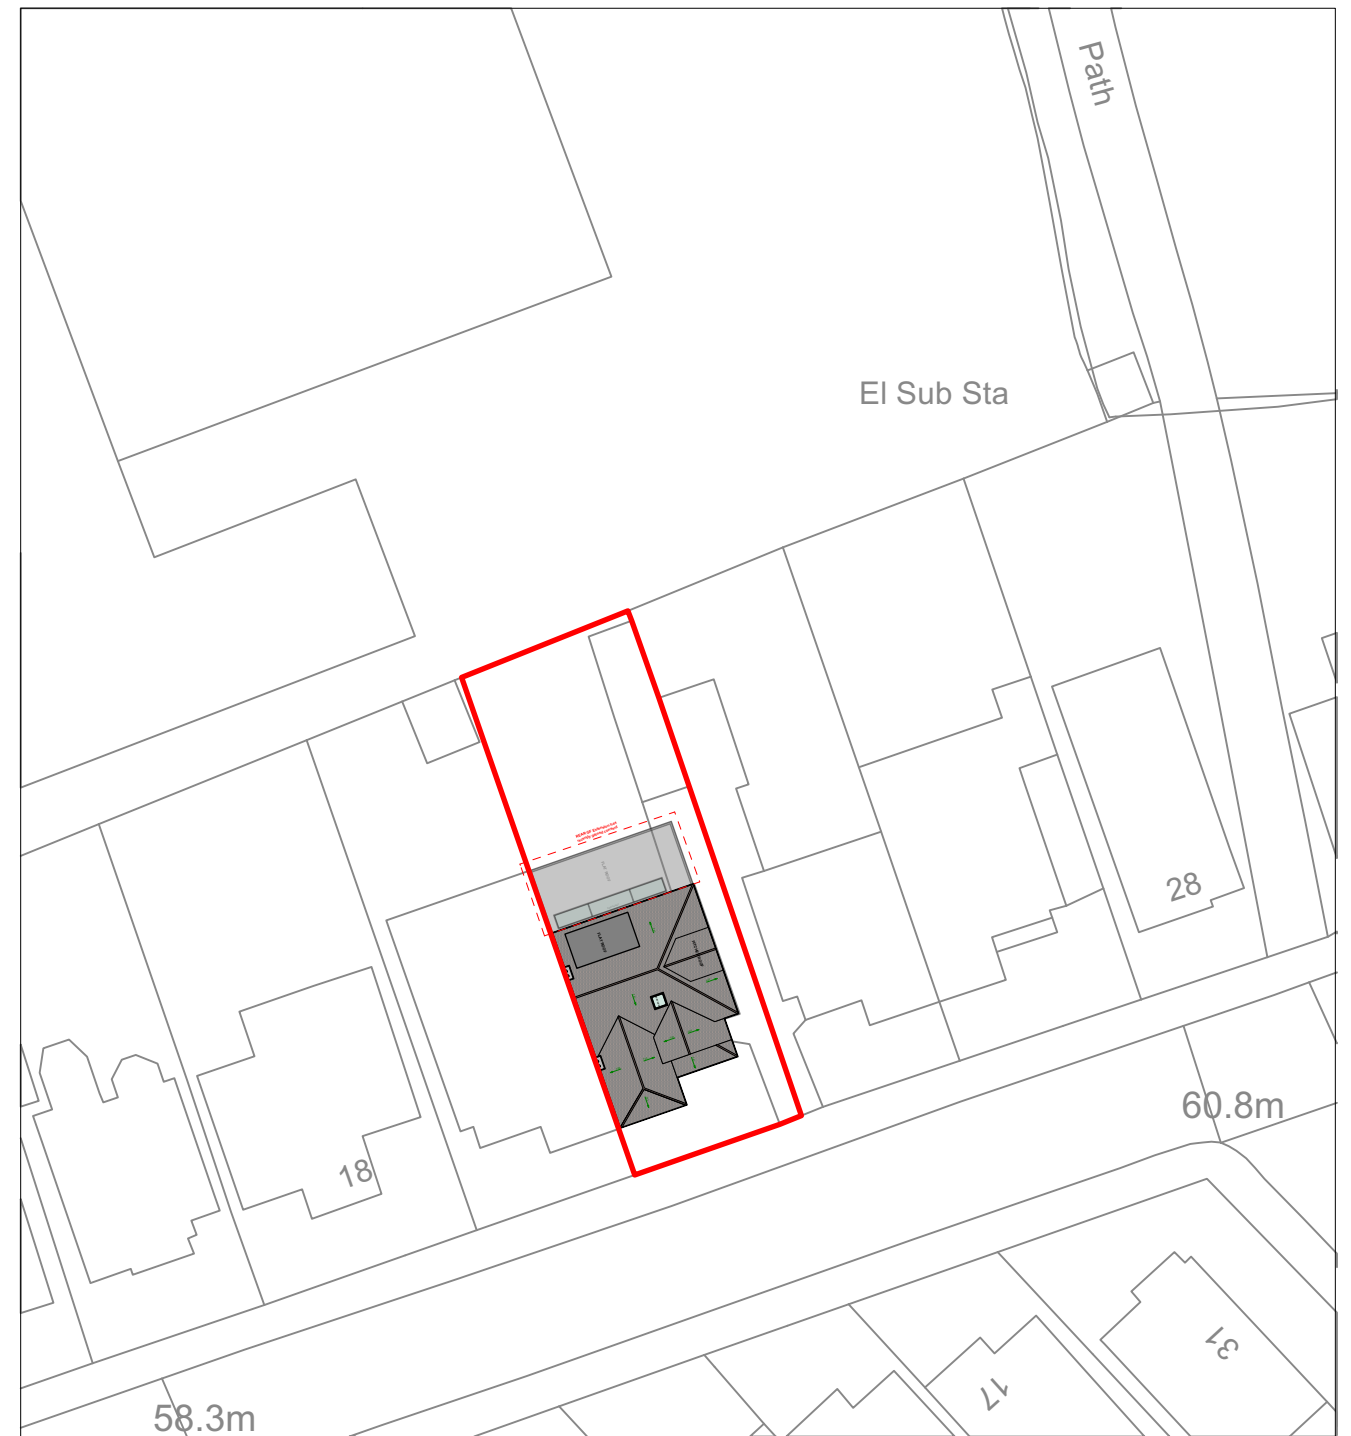

Boundary Line —
Proposed Block Plan
 Scale 1:500 @ A3

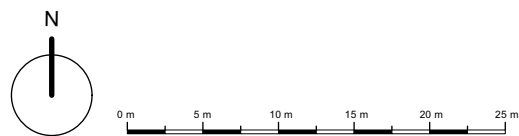

Revisions

NOTE:
Rear GF extension has recently gained consent, hence it is not part of this application