



REV	Date	Description	BY
02-1	11.07.2022	Preplanning Application	CB
03-1	09.02.2023	Planning Application	MH

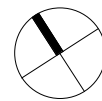

Do not scale from this drawing. All dimensions should be checked and confirmed on site before the commencement of work. All discrepancies must be reported. Subcontractors must verify all dimensions on site before making a shop drawing or commencing manufacturing. This drawing is subject to copyright. ©

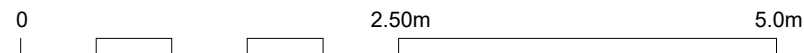

Project No. 132
 Project Stage Planning
 Rev. 03-1

twelve forty one
 twelve forty one limited
 1 Mentmore Terrace
 London E8 3PN
 t: +44. 07877261384
 +44.07848168101
 e: office@twelvefortyone.co.uk

Project 3BM
 Client Pejman Ellis
 Date 05/25/22
 Scale 1 : 50 @ A3
 Drawing No. 3BM-0101
 Title Existing 0GF Plan

Drawn CB
 Checked CB+MH

Key:
 Note: Revision clouds colours
 ○ Denotes 'changed / Revised' information
 ○ Denotes 'On hold / In abeyance' information

PRINT IN COLOUR