



REV	Date	Description	BY
02-1	11.07.2022	Preplanning Application	CB
03-1	09.02.2023	Planning Application	MH

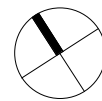

Do not scale from this drawing. All dimensions should be checked and confirmed on site before the commencement of work. All discrepancies must be reported. Subcontractors must verify all dimensions on site before making a shop drawing or commencing manufacturing. This drawing is subject to copyright. ©

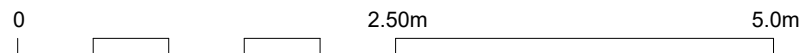

Project No. 132  
 Project Stage Planning  
 Rev. 03-1

**twelve forty one**  
 twelve forty one limited  
 1 Mentmore Terrace  
 London E8 3PN  
 t: +44. 07877261384  
 +44.07848168101  
 e: office@twelvefortyone.co.uk

Project 3BM  
 Client Pejman Ellis  
 Date 05/25/22  
 Scale 1 : 50 @ A3  
 Drawing No. 3BM-0103  
 Title Existing 02F Plan

Drawn CB  
 Checked CB

Key:  
 Note: Revision clouds colours  
 ○ Denotes 'changed / Revised' information  
 ○ Denotes 'On hold / In abeyance' information

**PRINT IN COLOUR**