




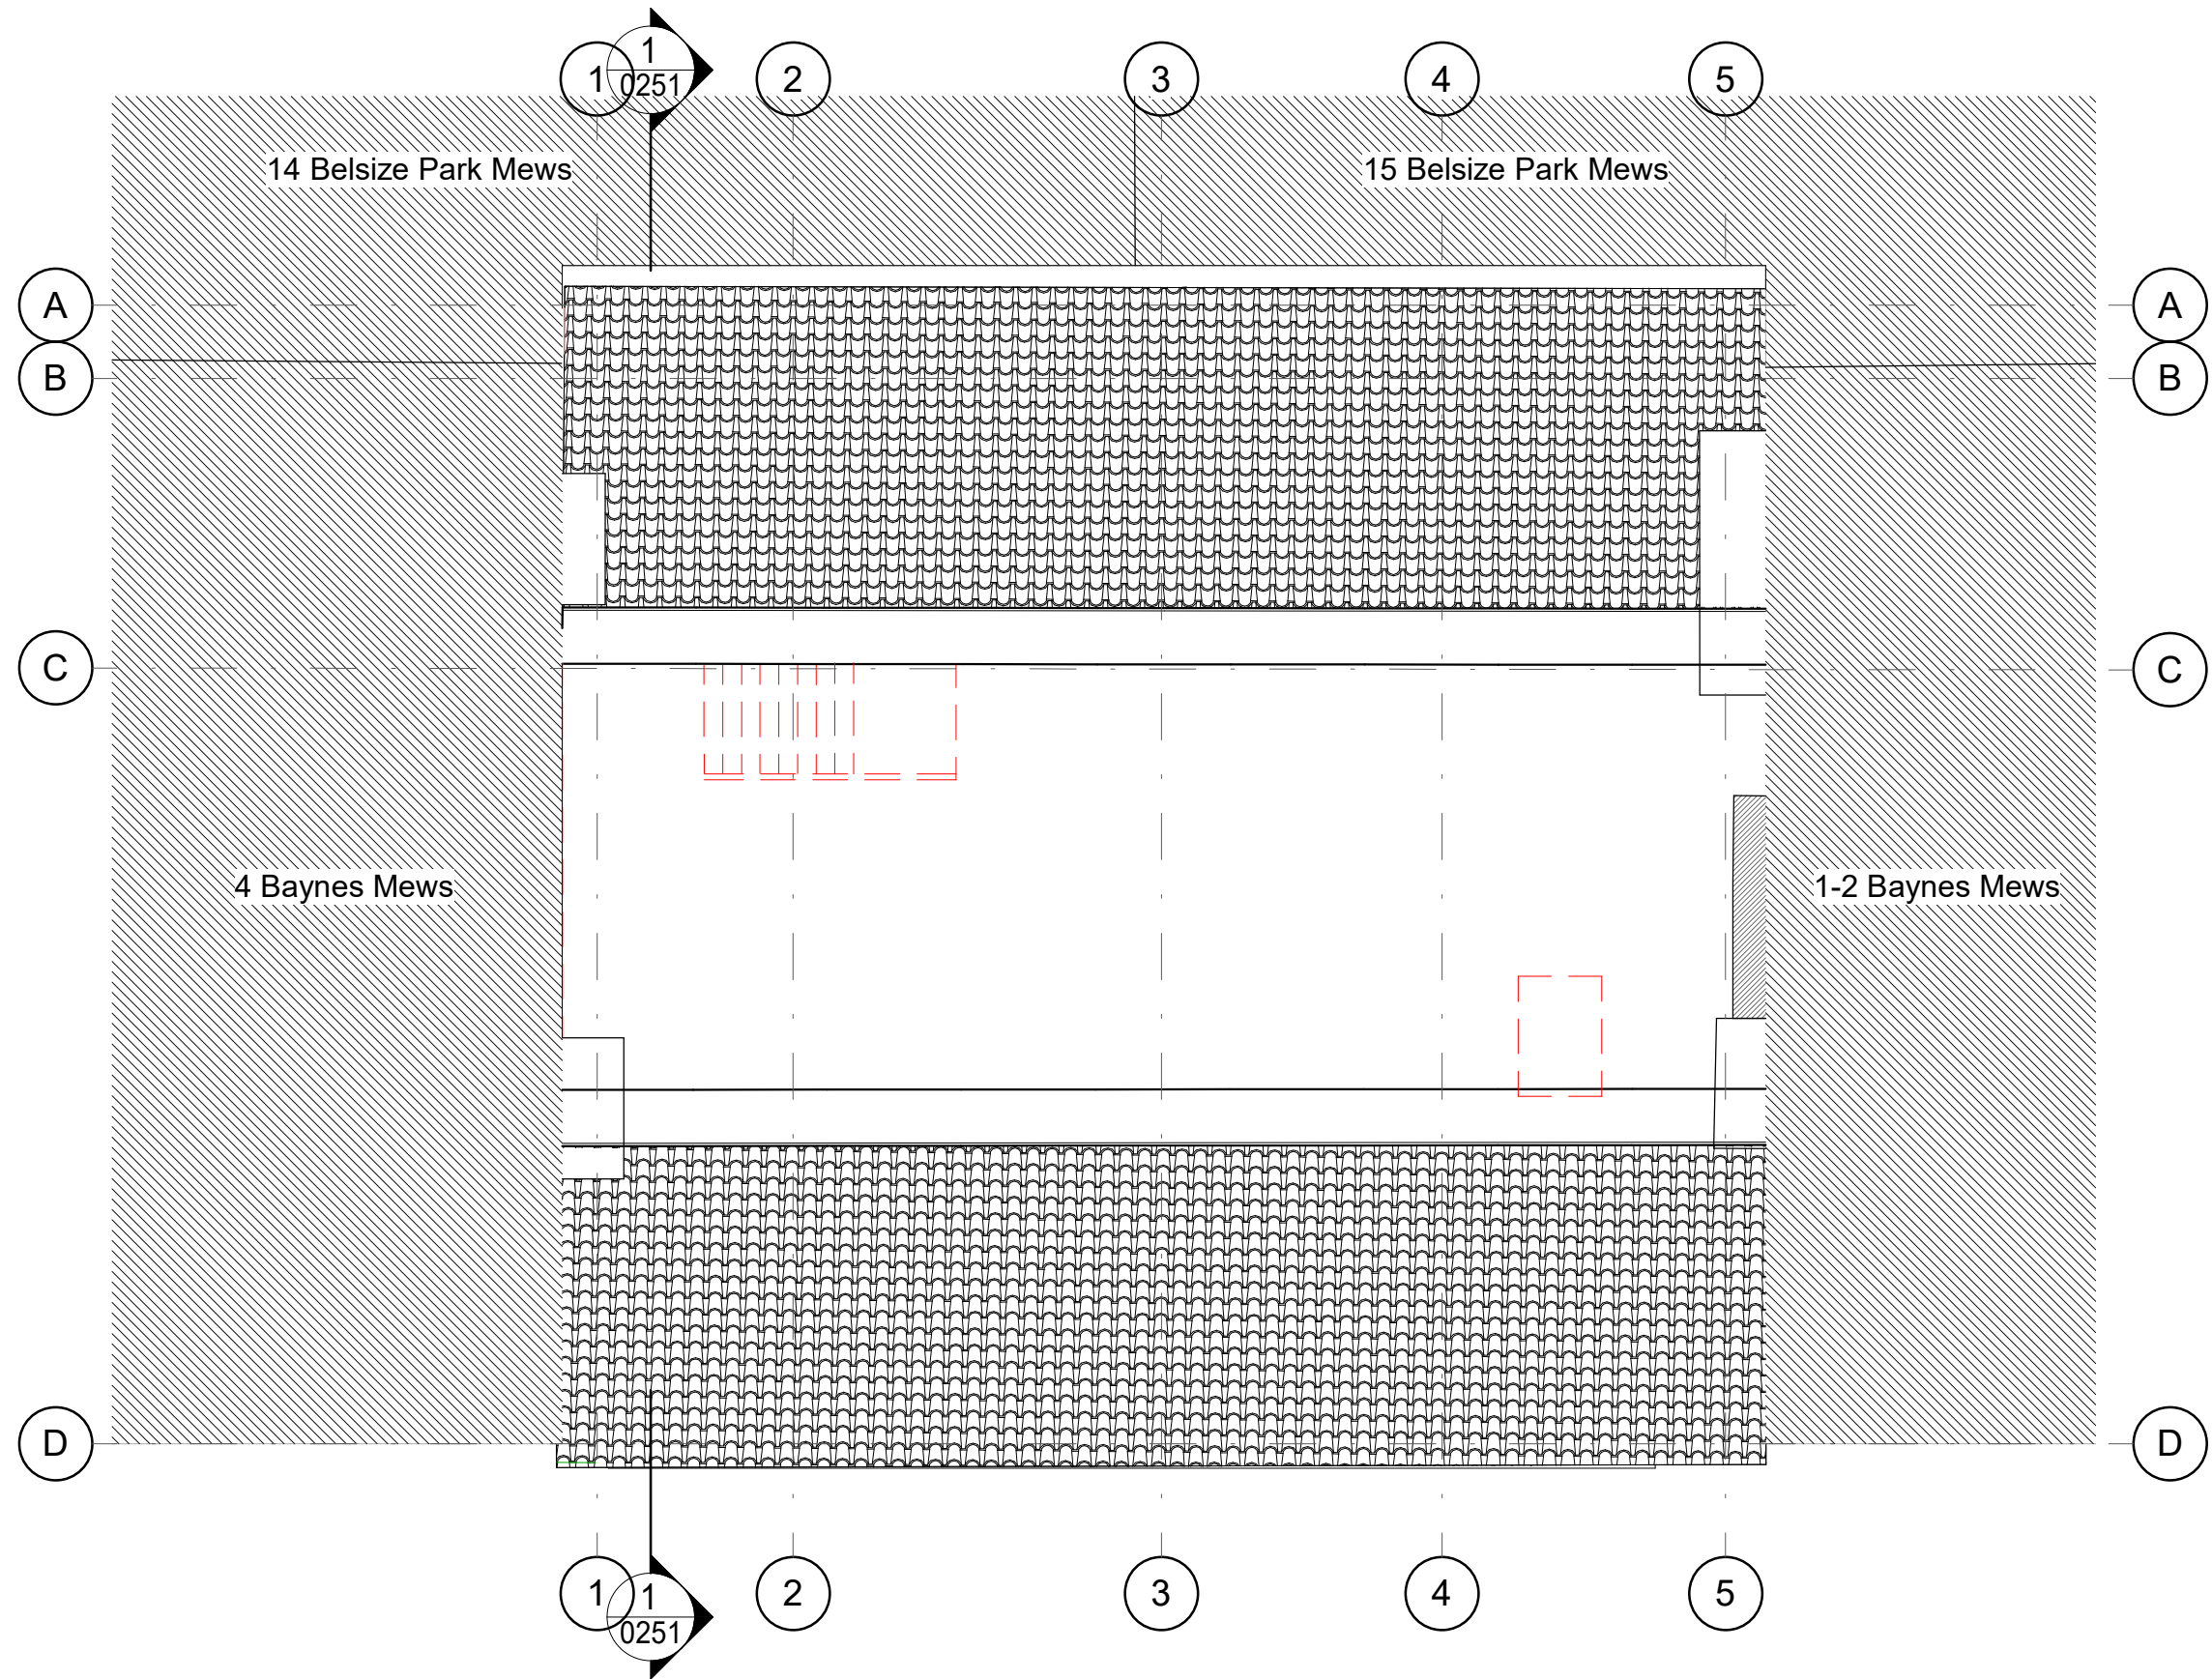

_REV	Date	Description	BY
03-1	09.02.2023	Planning Applicaition	MH

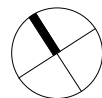

Do not scale from this drawing. All dimensions should be checked and confirmed on site before the commencement of work. All discrepancies must be reported. Subcontractors must verify all dimensions on site before making a shop drawing or commencing manufacturing.
This drawing is subject to copyright. ©

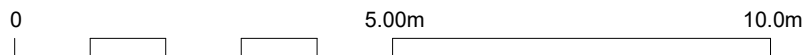

Project No.	132
Project Stage	Planning
Rev.	03-1

twelve forty one
twelve forty one limited
1 Mentmore Terrace
London E8 3PN
t: +44. 07877261384
+44.07848168101
e: office@twelvefortyone.co.uk

Project	3BM
Client	Pejman Ellis
Date	02/07/23
Scale	1 : 50 @ A3
Drawing No.	3BM-0153
Title	Demolition SF Plan
Drawn	Author
Checked	Checker

Key:
Note: Revision clouds colours
○ Denotes 'changed / Revised' information
○ Denotes 'On hold / In abeyance' information

PRINT IN COLOUR