




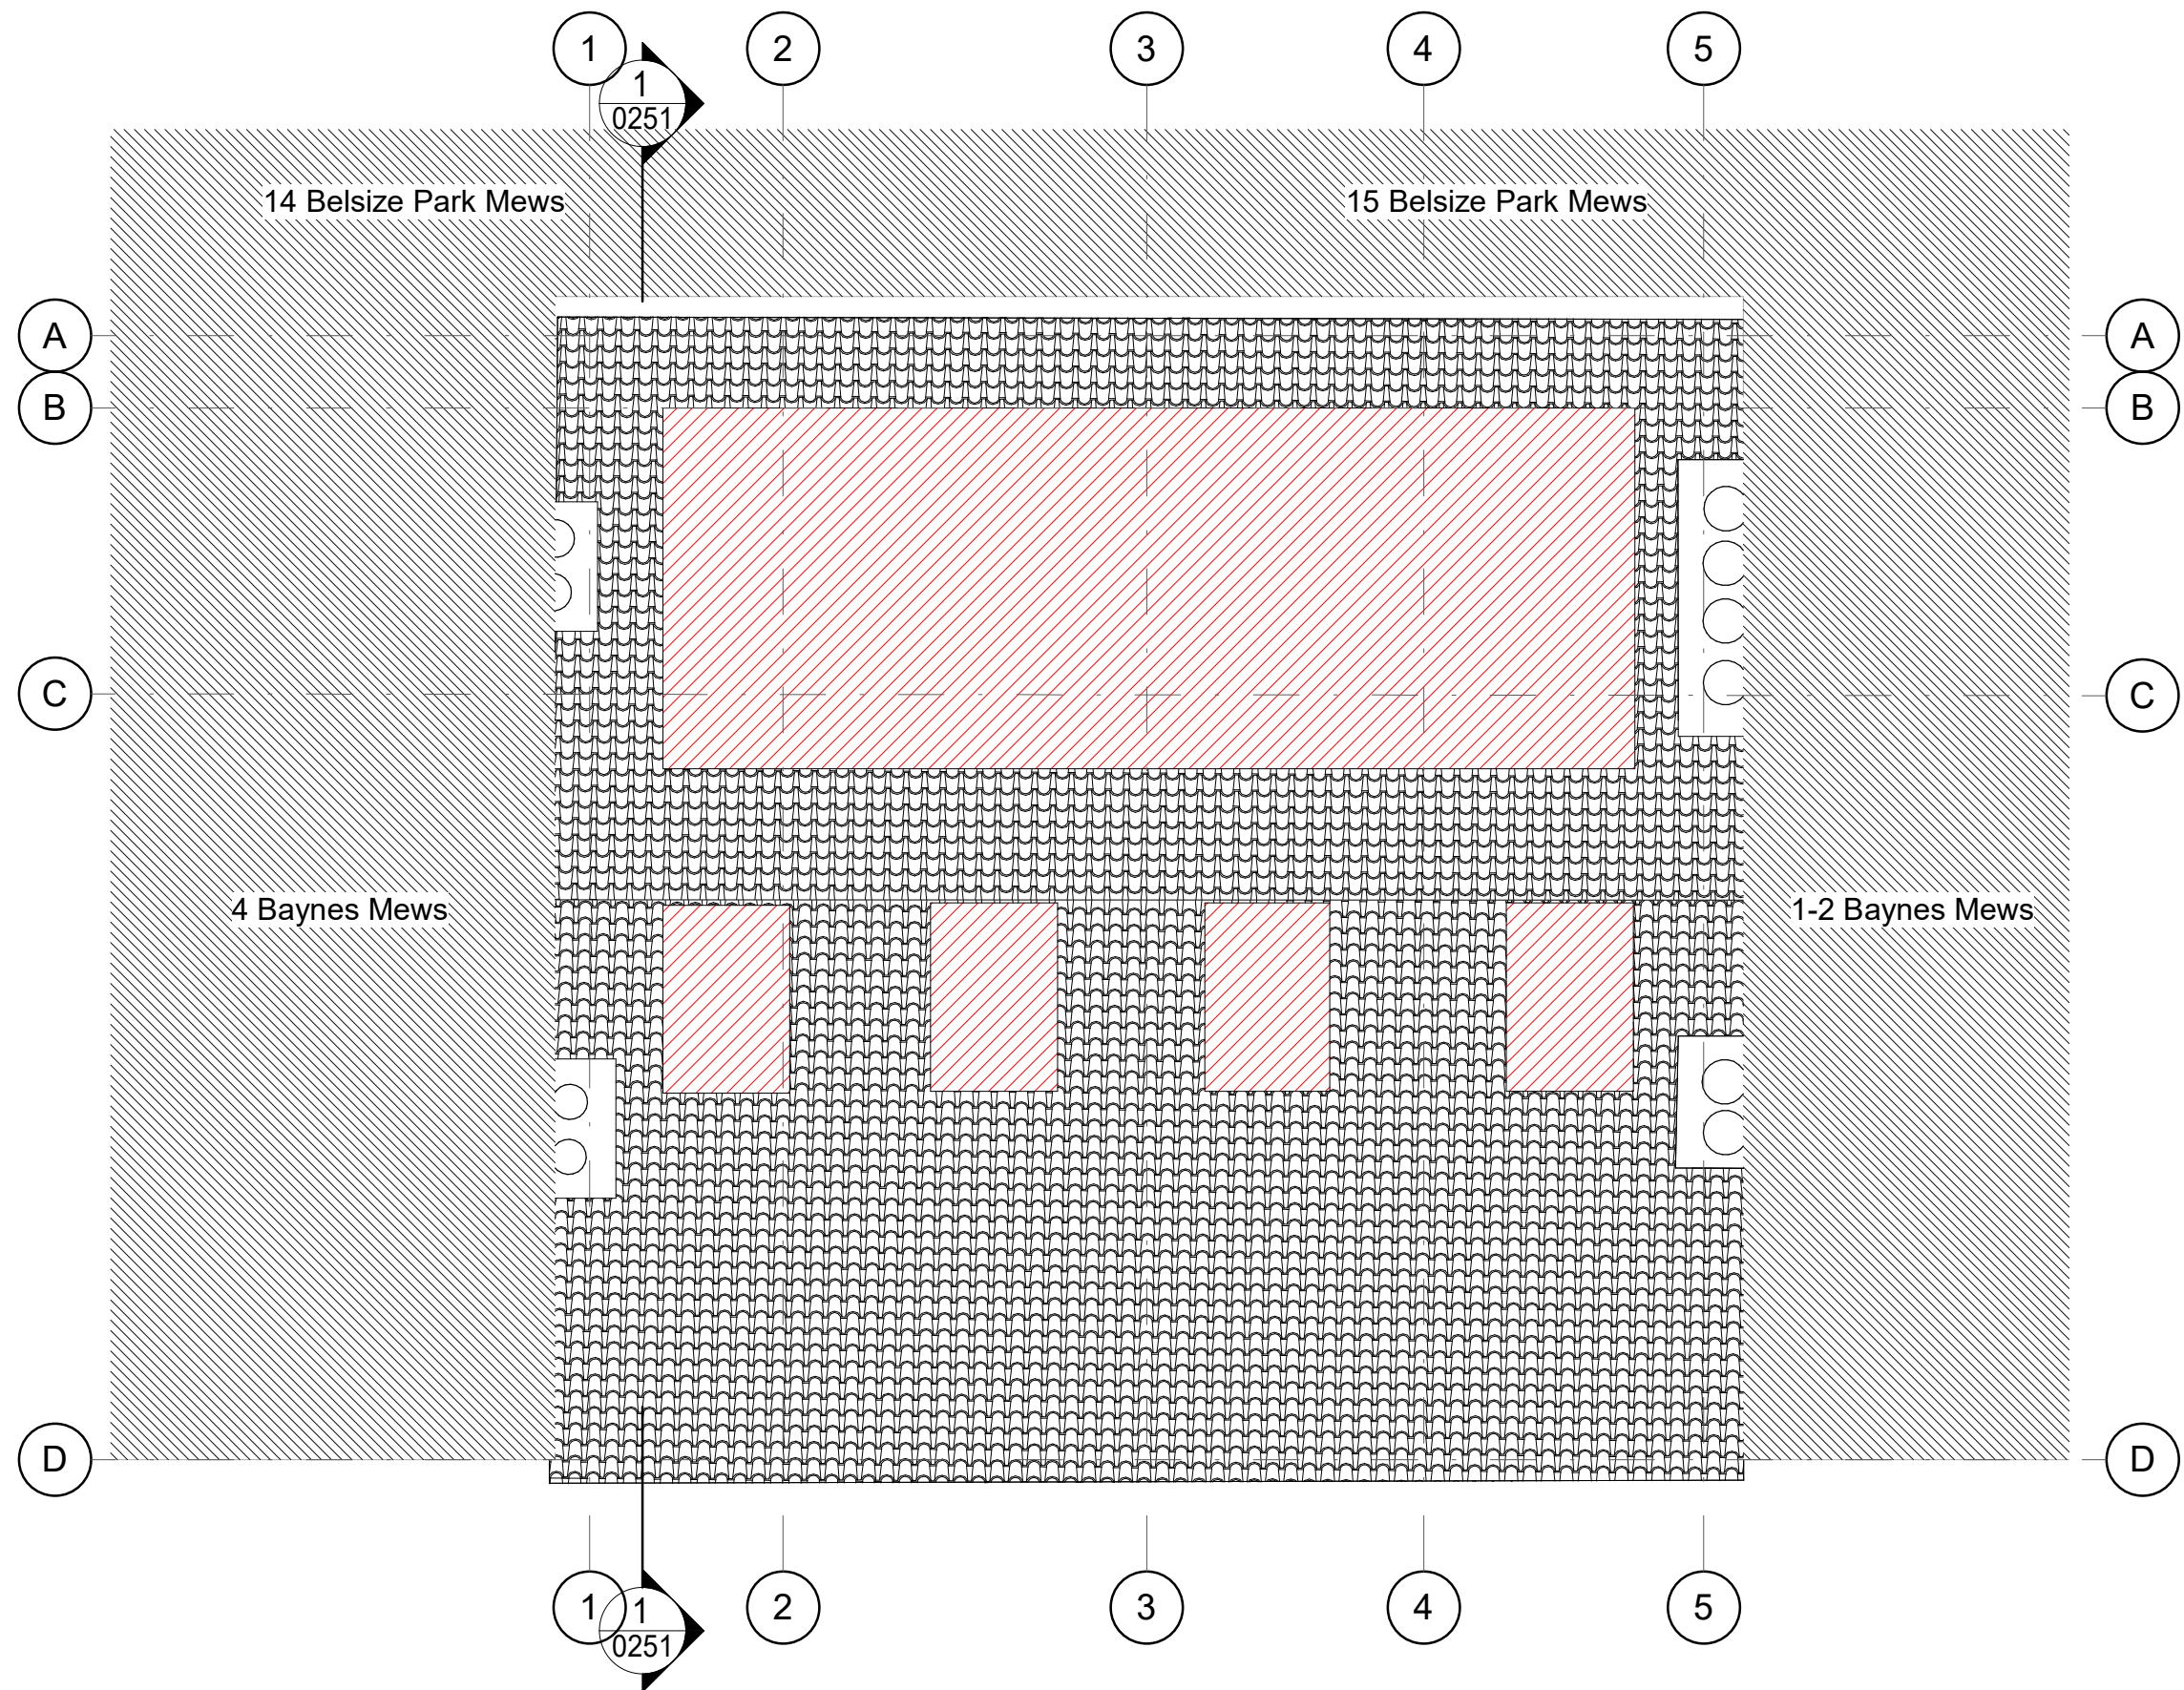

_REV	Date	Description	BY
03-1	09.02.2023	Planning Applicaiton	MH

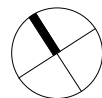

Do not scale from this drawing. All dimensions should be checked and confirmed on site before the commencement of work. All discrepancies must be reported. Subcontractors must verify all dimensions on site before making a shop drawing or commencing manufacturing.
This drawing is subject to copyright. ©

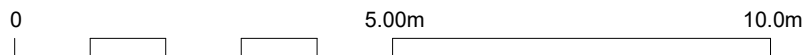

Project No. **132**
Project Stage **Planning**
Rev. **03-1**

twelve forty one
twelve forty one limited
1 Mentmore Terrace
London E8 3PN
t: +44. 07877261384
+44.07848168101
e: office@twelvefortyone.co.uk

Project **3BM**
Client **Pejman Ellis**
Date **02/07/23**
Scale **1 : 50 @ A3**
Drawing No. **3BM-0154**
Title **Demolition RF Plan**
Drawn **Author**
Checked **Checker**

Key:
Note: Revision clouds colours
○ Denotes 'changed / Revised' information
○ Denotes 'On hold / In abeyance' information

PRINT IN COLOUR