



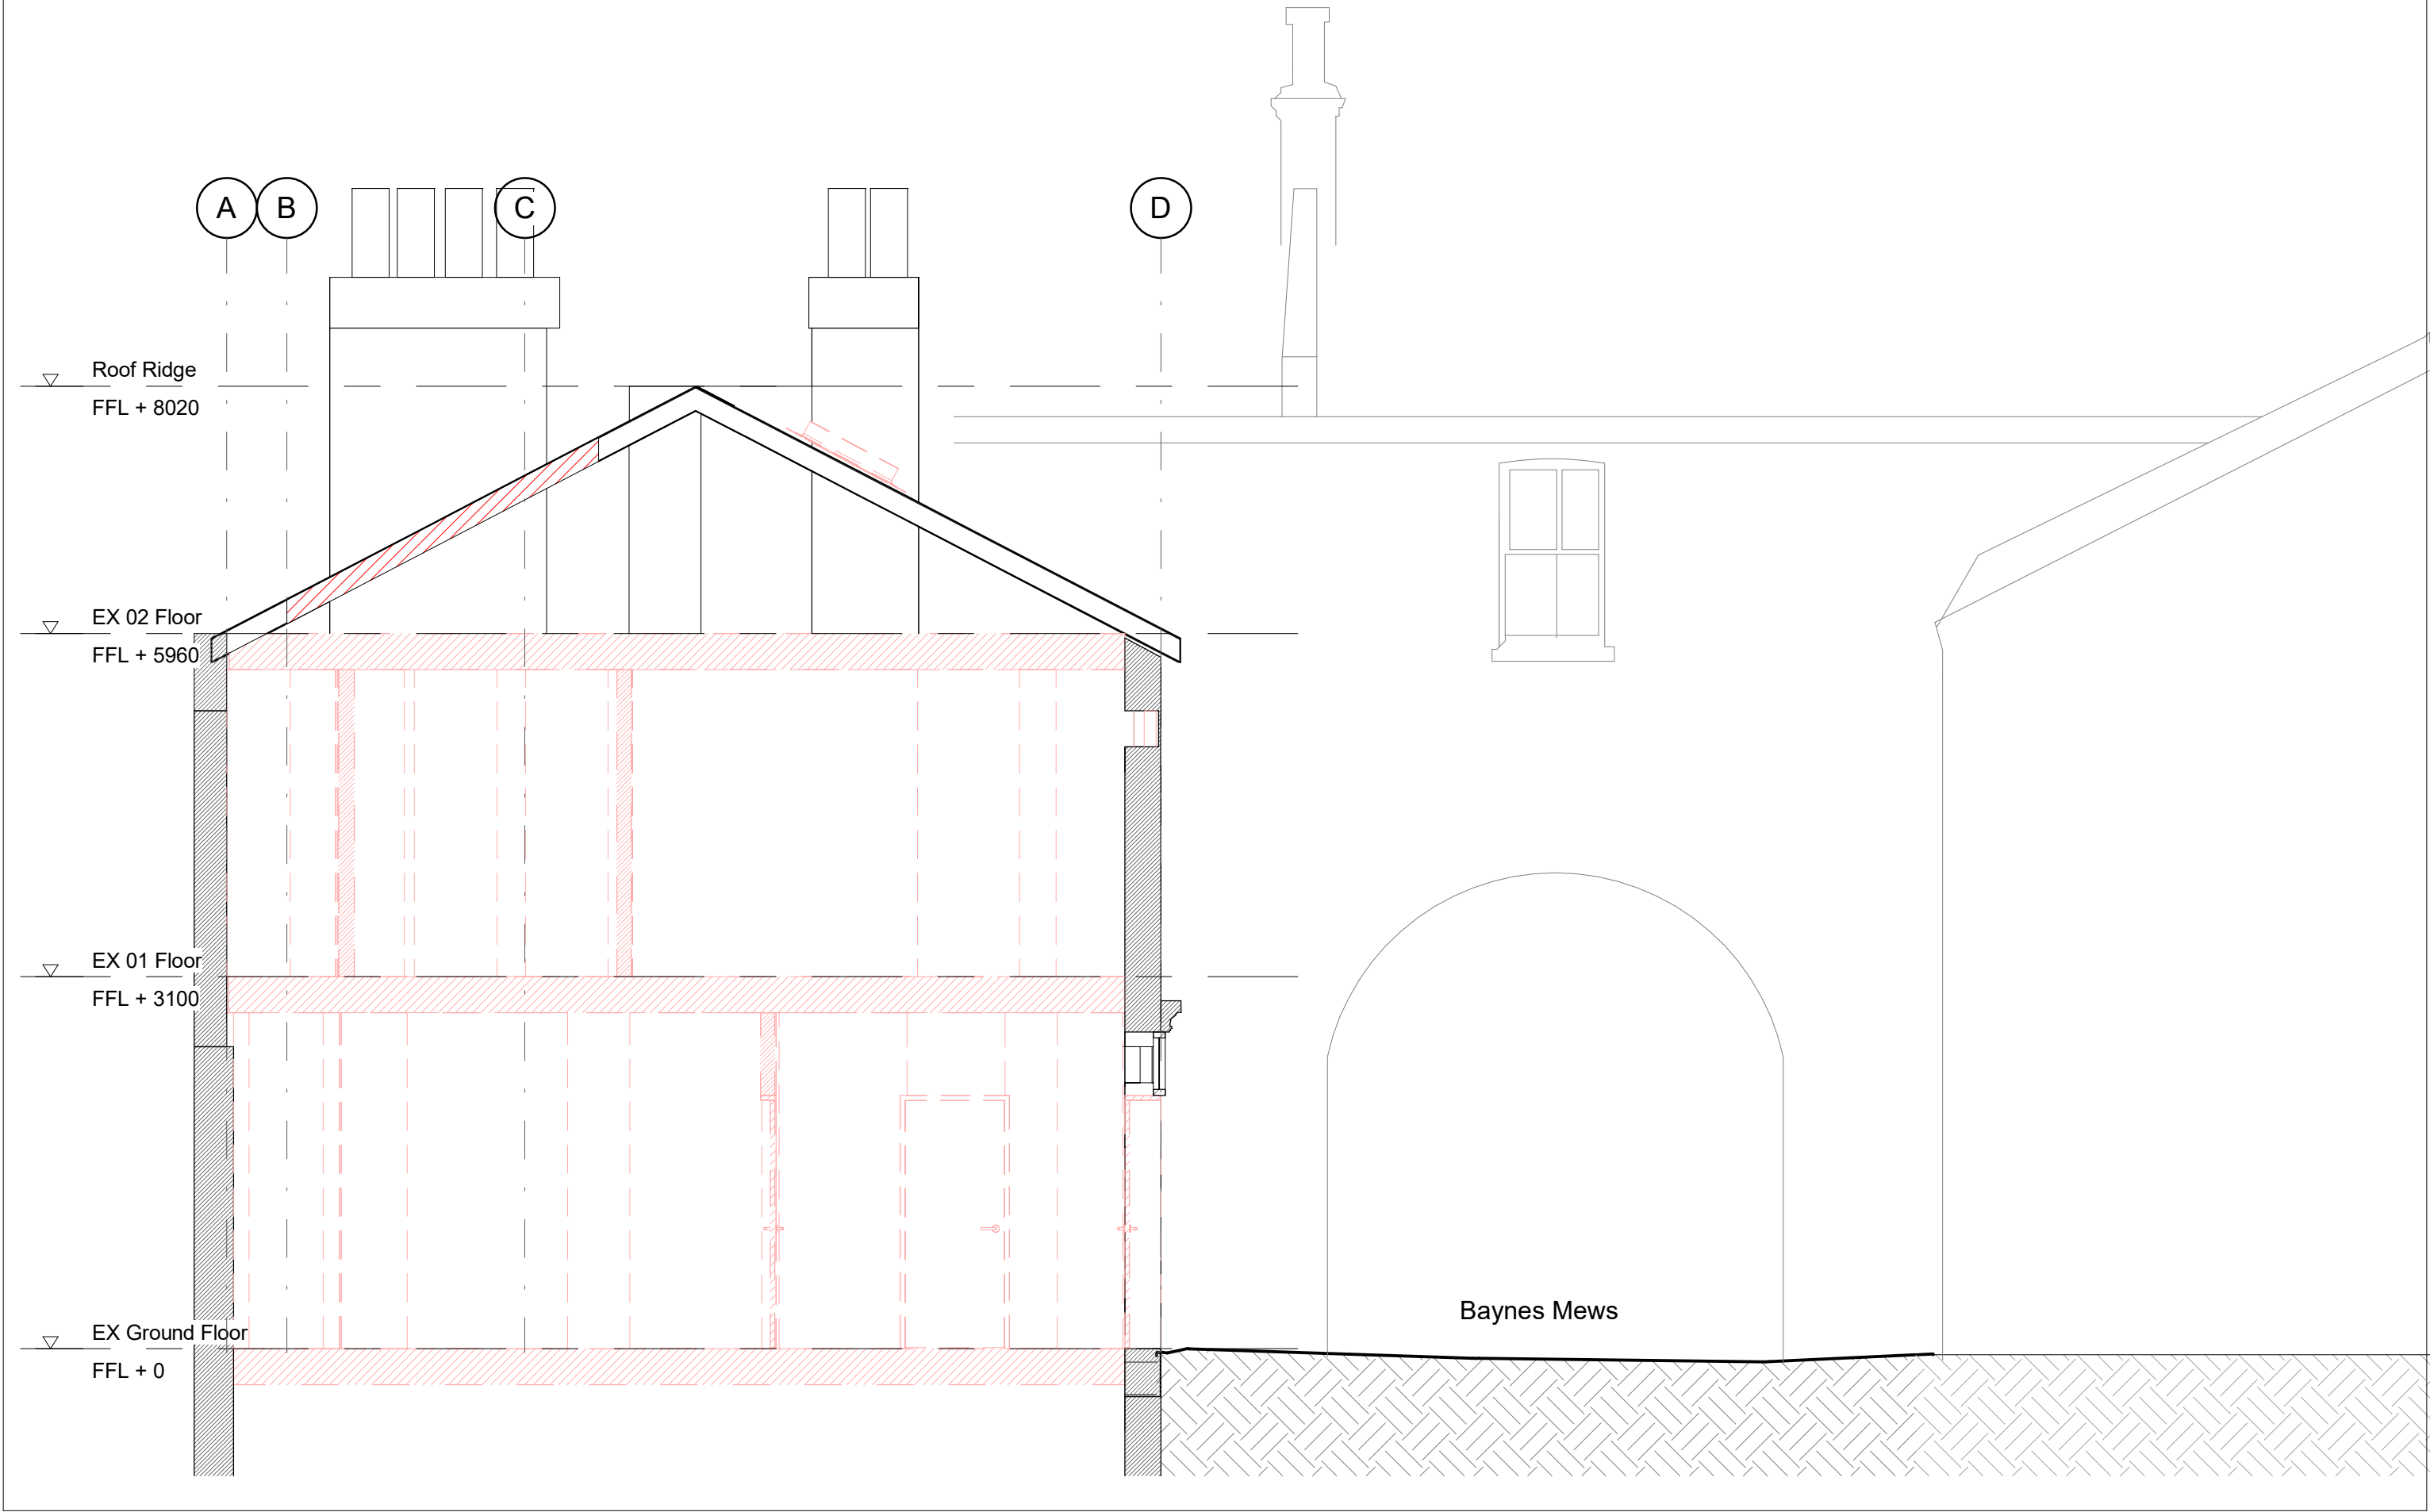

| _REV | Date       | Description          | BY |
|------|------------|----------------------|----|
| 03-1 | 09.02.2023 | Planning Application | MH |
|      |            |                      |    |
|      |            |                      |    |
Do not scale from this drawing. All dimensions should be checked and confirmed on site before the commencement of work. All discrepancies must be reported. Subcontractors must verify all dimensions on site before making a shop drawing or commencing manufacturing.  
This drawing is subject to copyright. ©

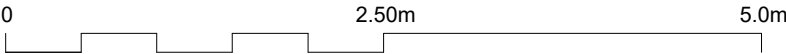

|               |          |
|---------------|----------|
| Project No.   | 132      |
| Project Stage | Planning |
| Rev.          | 03-1     |

twelve  
forty  
one

twelve forty one limited  
1 Mentmore Terrace  
London E8 3PN  
t: +44. 07877261384  
+44.07848168101  
e: office@twelvefortyone.co.uk

|             |                    |
|-------------|--------------------|
| Project     | 3BM                |
| Client      | Pejman Ellis       |
| Date        | 02/08/23           |
| Scale       | 1 : 50 @ A3        |
| Drawing No. | 3BM-0251           |
| Title       | Demolition Sec A-A |
| Drawn       | MH                 |
| Checked     | MH                 |

Key:  
Note: Revision clouds colours  
○ Denotes 'changed / Revised' information  
○ Denotes 'On hold / In abeyance' information

PRINT IN COLOUR