


EX Ground Floor  
 FFL + 0  
 PR Lower Ground Floor  
 FFL + -384

REV	Date	Description	BY
02-1	11.07.2022	Preplanning Application	CB
03-1	09.02.2023	Planning Application	MH

Do not scale from this drawing. All dimensions should be checked and confirmed on site before the commencement of work. All discrepancies must be reported. Subcontractors must verify all dimensions on site before making a shop drawing or commencing manufacturing.  
 This drawing is subject to copyright. ©

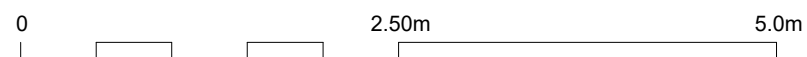

Project No. 132  
 Project Stage Planning  
 Rev. 03-1

**twelve forty one**  
 twelve forty one limited  
 1 Mentmore Terrace  
 London E8 3PN  
 t: +44. 07877261384  
 +44.07848168101  
 e: office@twelvefortyone.co.uk

Project 3BM  
 Client Pejman Ellis  
 Date 05/25/22  
 Scale 1 : 50 @ A3  
 Drawing No. 3BM-1201  
 Title Proposed Sec A-A

Drawn CB  
 Checked CB+MH

Key:  
 Note: Revision clouds colours  
 ○ Denotes 'changed / Revised' information  
 ○ Denotes 'On hold / In abeyance' information

PRINT IN COLOUR