




PROPOSED SIDE ELEVATION

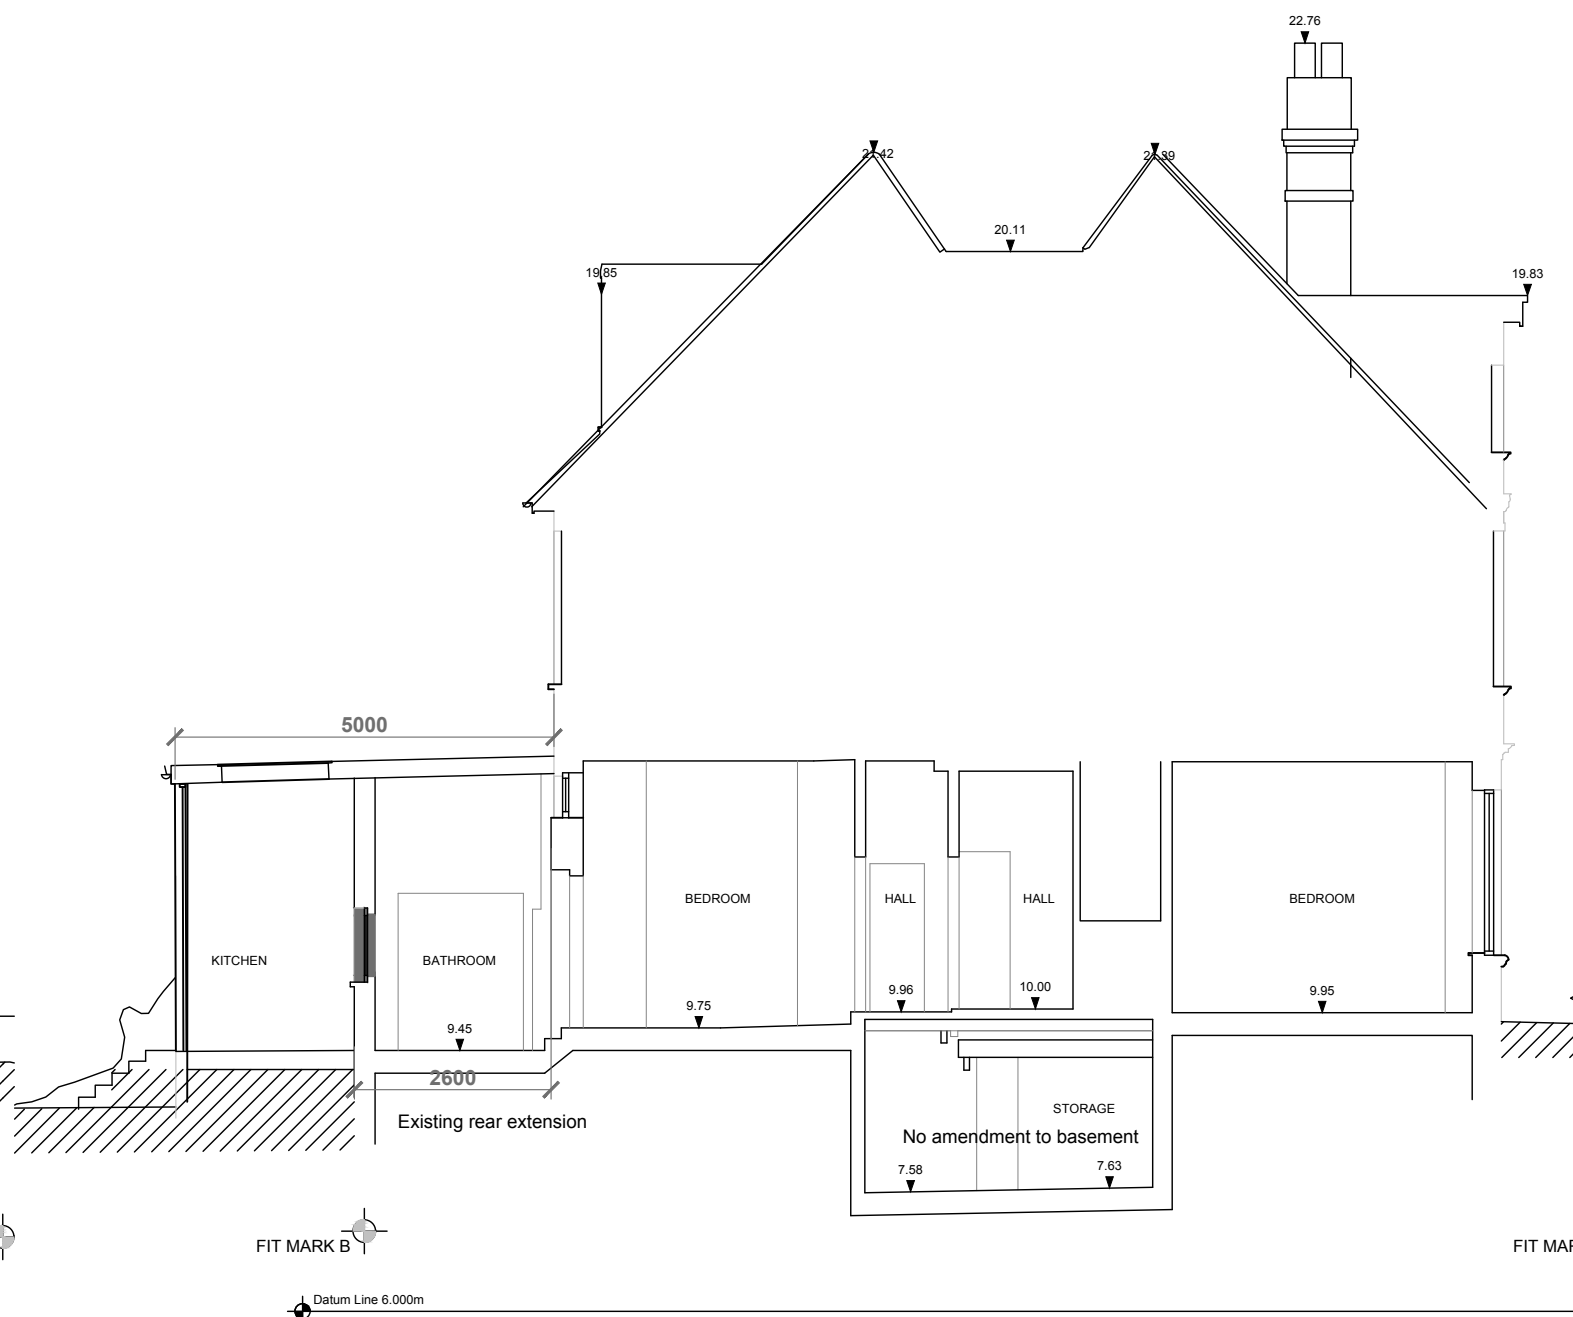

PROPOSED SECTION A-A