



SIGNS 2&3

SCALE - 1:25

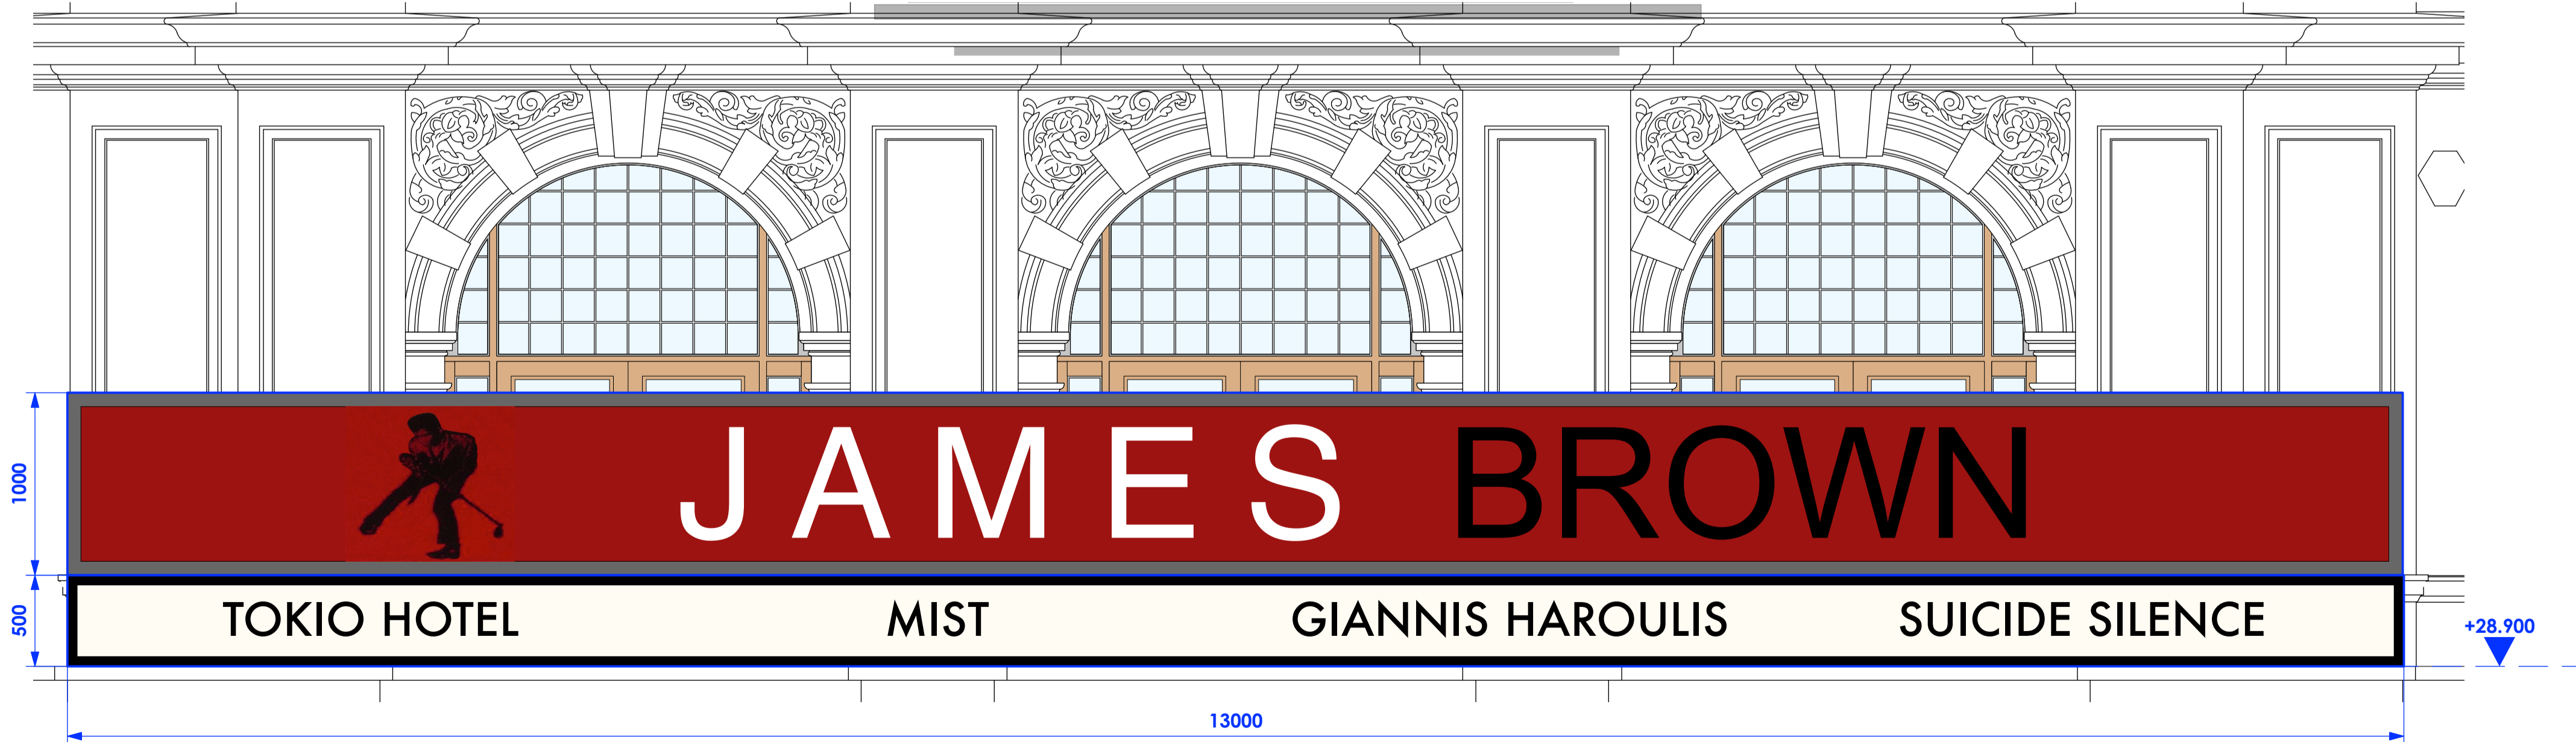


SIGN 1

SCALE - 1:20

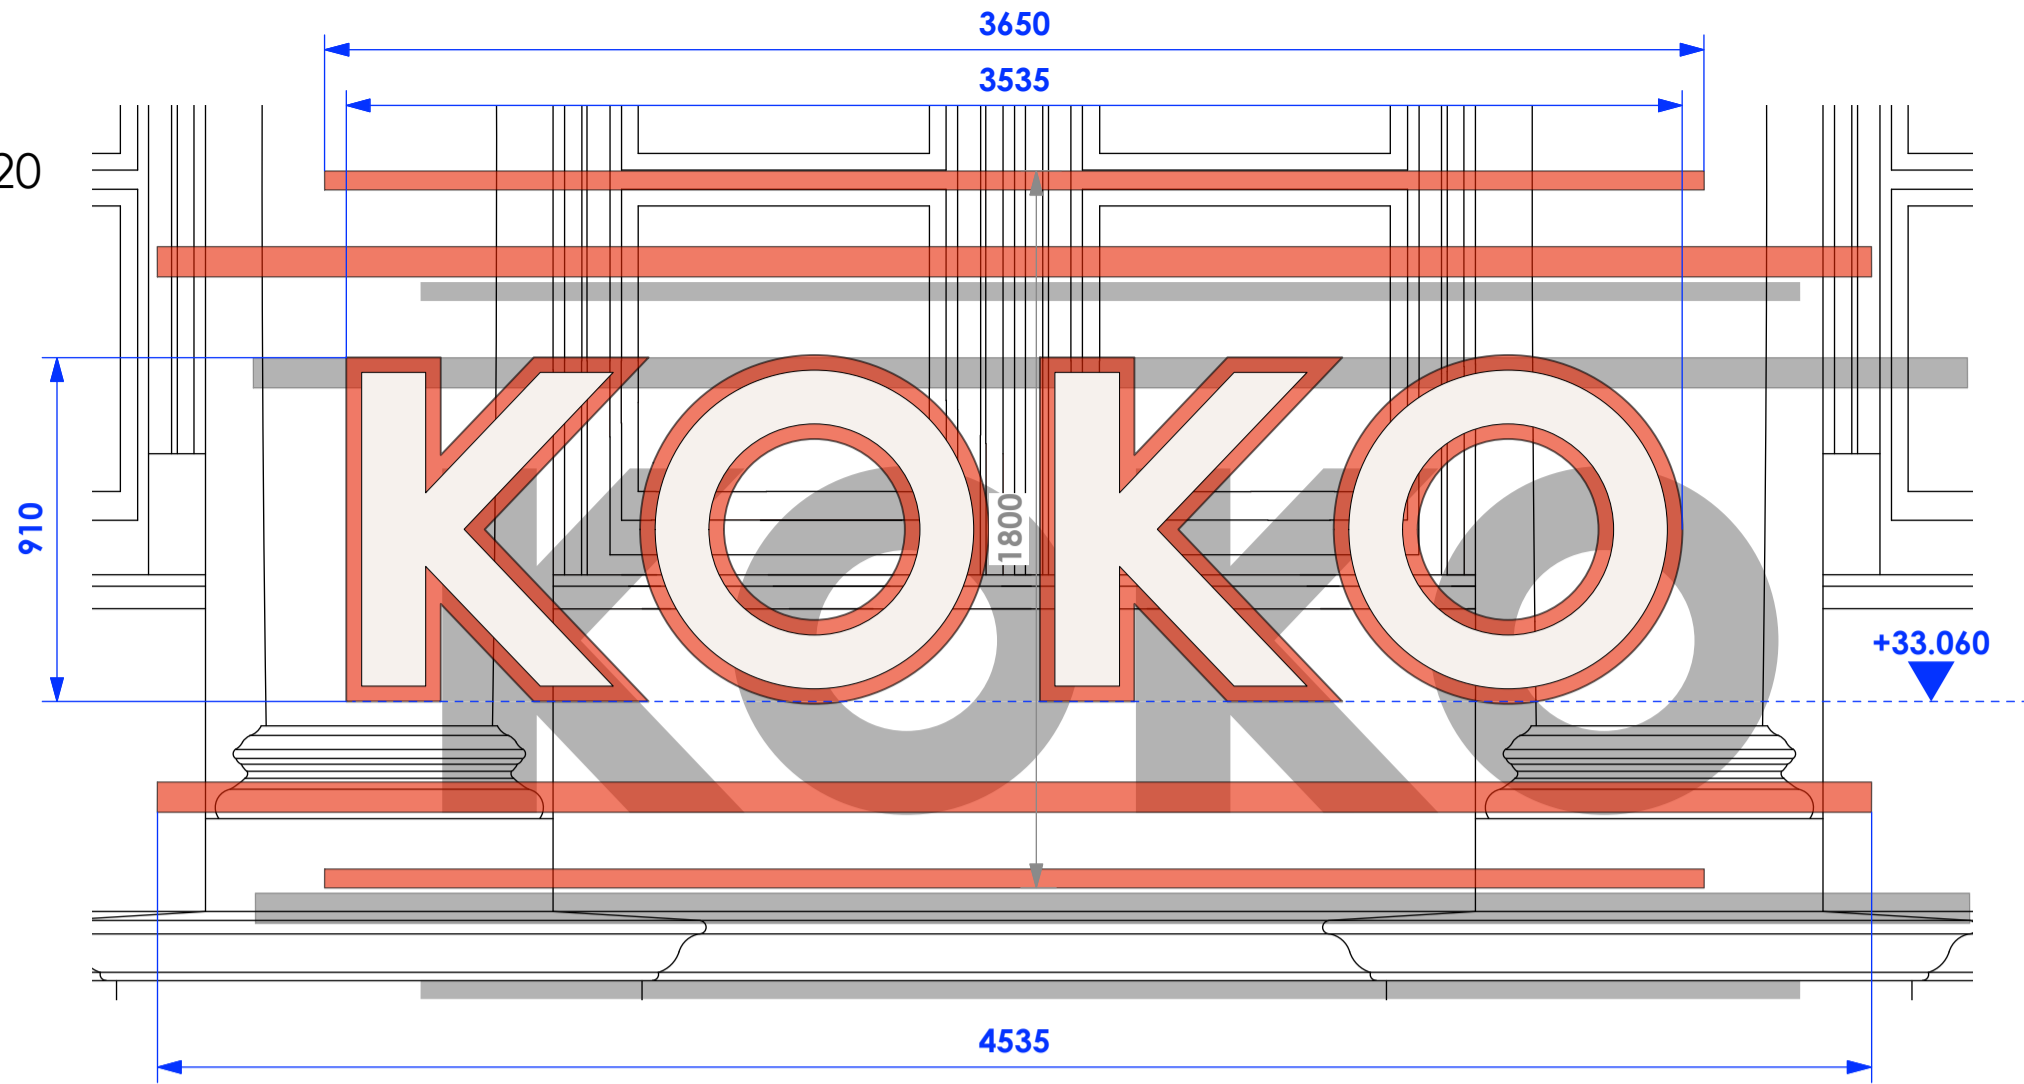

SIGNS 4 & 5

SCALE - 1:20

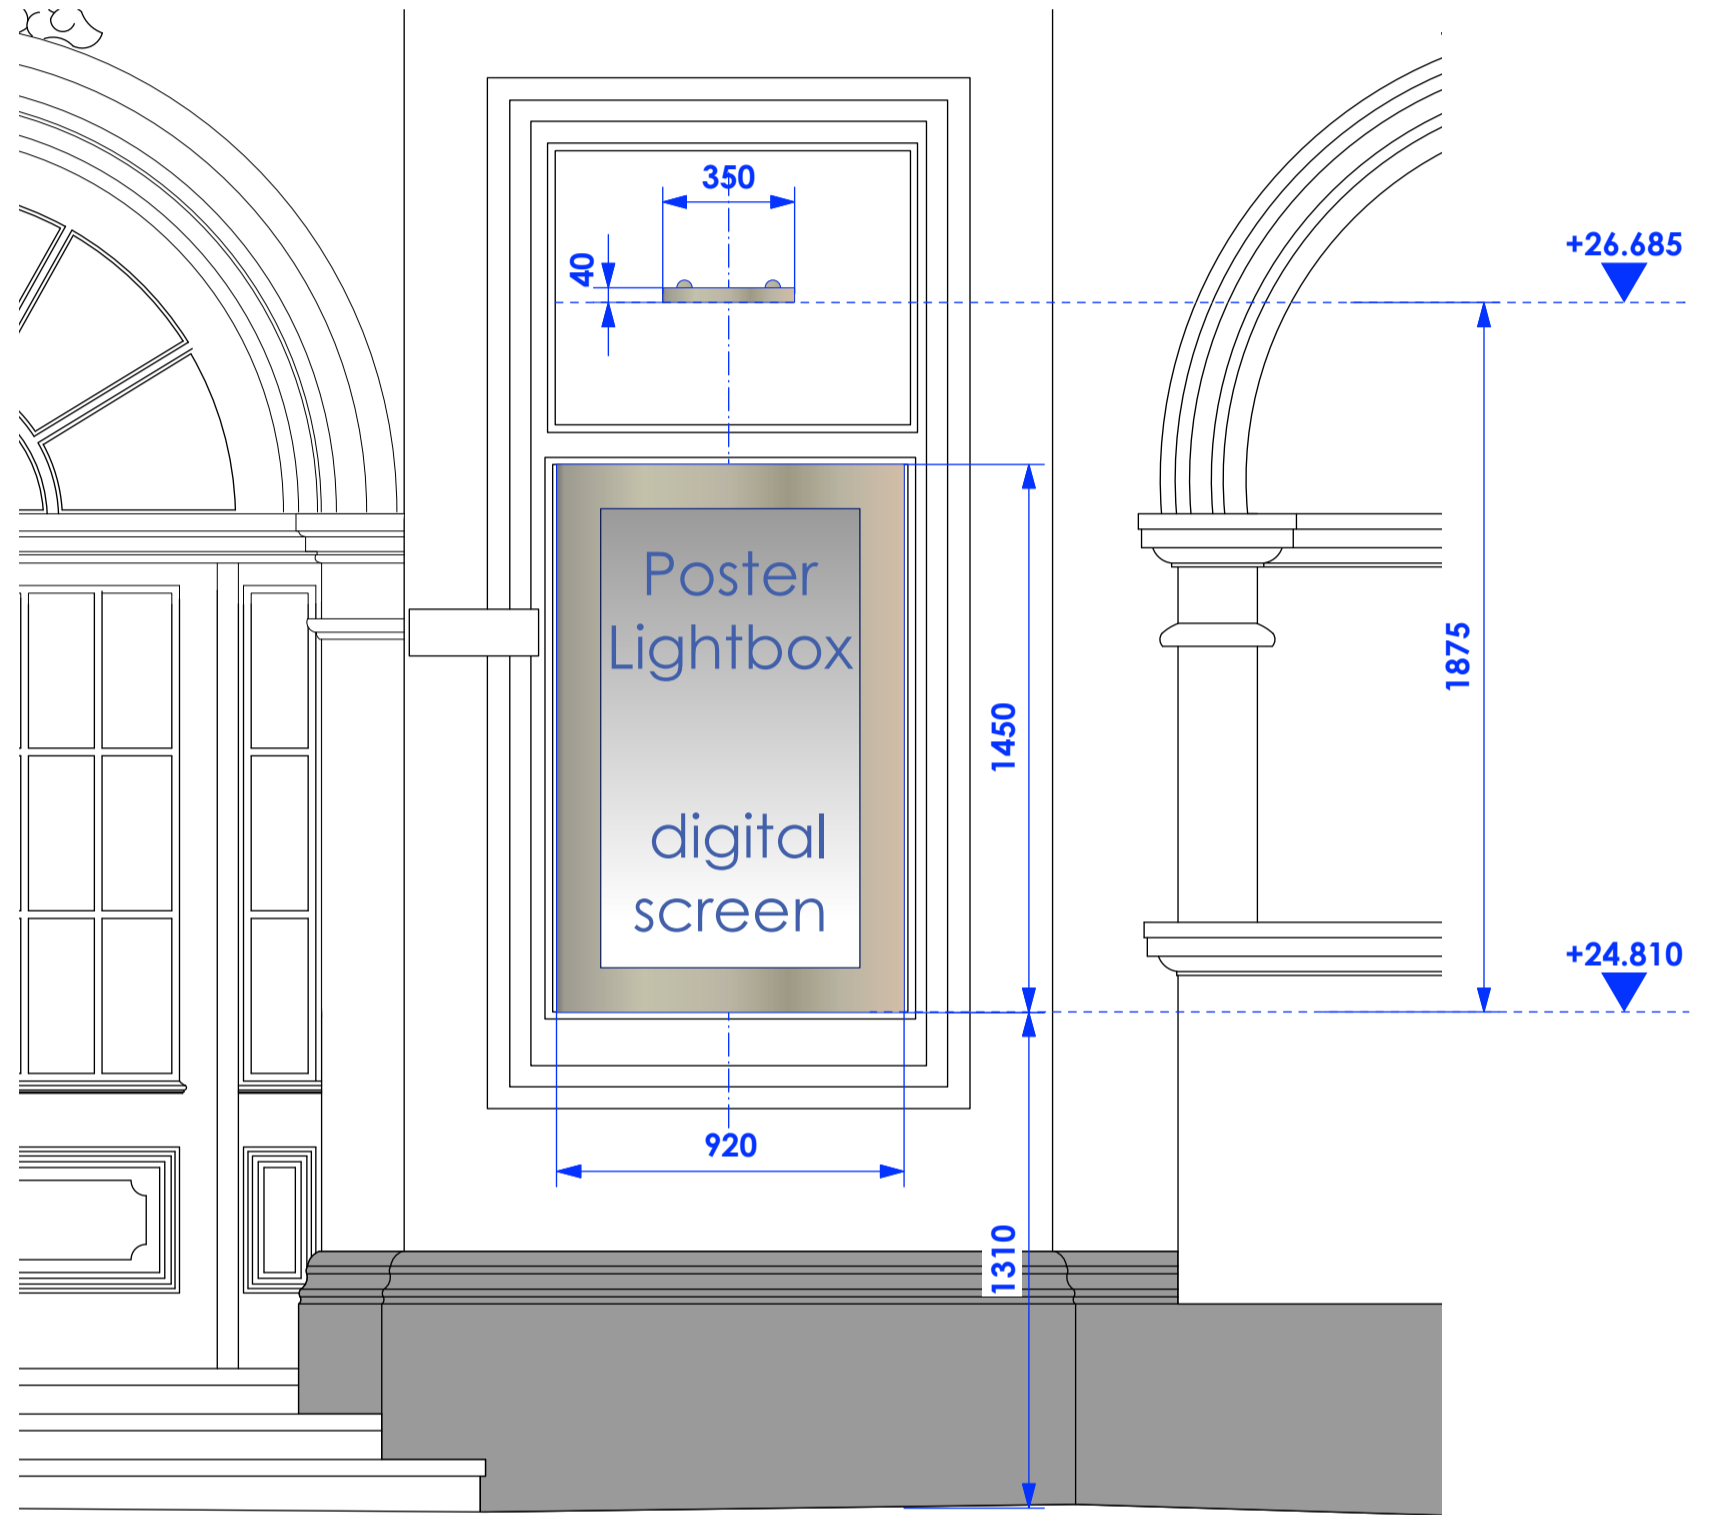

SIGN 1	LOCATION	Front façade – 3rd floor
	STATUS	EXISTING – TO BE UPGRADED TO NEW
LEVEL FROM PAVEMENT	LEVEL	+33.056 (at base of sign)
	DIMENSIONS	910(H) x 3535(W) x 150(D)mm
MATERIAL(S)	COLOUR(S)	Silver; red and opal/white
	DETAIL	Powder coated steel & polycarbonate
DISTANCE FROM WALL FACE	ILLUMINATION STATE	Applied to wall face with brackets
	ILLUMINATION TYPE	Static
LEVELS/BRIGHTNESS	DETAIL	LIGHT BOX - internally illuminated red
	SPECIAL FEATURES	No more than 200cd/m2

SIGN 4	LOCATION	Front façade – GF, clerestory level
	STATUS	PROPOSED - NEW
LEVEL FROM PAVEMENT	LEVEL	+26.685 (at base of sign)
	DIMENSIONS	3.185m
MATERIAL(S)	COLOUR(S)	Antique Brass Patina
	DETAIL	Brass
DISTANCE FROM WALL FACE	ILLUMINATION STATE	Applied to wall face
	ILLUMINATION TYPE	Static
LEVELS/BRIGHTNESS	DETAIL	Not illuminated
	SPECIAL FEATURES	N/A

SIGN 5	LOCATION	Front façade – GF
	STATUS	EXISTING – TO BE UPGRADED
LEVEL FROM PAVEMENT	LEVEL	+24.810 (at base of sign)
	DIMENSIONS	1.310m
MATERIAL(S)	COLOUR(S)	1450(H) x 920(W) x 300(D)mm
	DETAIL	Aged Brass Patina
DISTANCE FROM WALL FACE	ILLUMINATION STATE	Applied to wall face
	ILLUMINATION TYPE	Static/intermittent
LEVELS/BRIGHTNESS	DETAIL	Illuminated internally & LED screen)
	SPECIAL FEATURES	No more than 200cd/m2

Copyright: All rights reserved. This drawing must not be reproduced without permission.

Only the original drawing should be relied upon. Contractors, subcontractors and suppliers must verify all dimensions on site before commencing any work or making any shop drawings.

All shop drawings to be submitted to the architect for comment prior to fabrication.

This drawing is to be read in conjunction with the Architect's specification, bills of quantities / schedules, structural, mechanical & electrical drawings and all discrepancies are to be reported to the architect.

Do not scale from this drawing. Dimensions are in millimetres unless otherwise stated.

revision / date / amendments



Image showing Aged Brass for Screen Frame & Linear Wall Picture Lights

SIGN 2	LOCATION	Front façade – top of parapet
	STATUS	PROPOSED - NEW
LEVEL FROM PAVEMENT	LEVEL	+29.700 (at base of sign)
	DIMENSIONS	4.27m
MATERIAL(S)	COLOUR(S)	1300(H) x 12810(W) x 200(D)mm
	DETAIL	Changes at each new event
DISTANCE FROM WALL FACE	ILLUMINATION STATE	Stainless steel & polycarbonate
	ILLUMINATION TYPE	5.8m (approx.) from main façade
LEVELS/BRIGHTNESS	DETAIL	Static
	SPECIAL FEATURES	Light Box

SIGN 3	LOCATION	Front façade – top of parapet
	STATUS	PROPOSED - NEW
LEVEL FROM PAVEMENT	LEVEL	+28.900 (at base of sign)
	DIMENSIONS	5.36m
MATERIAL(S)	COLOUR(S)	600(H) x 13000(W) x 200(D)mm
	DETAIL	White (background), Black (letters)
DISTANCE FROM WALL FACE	ILLUMINATION STATE	Stainless steel & polycarbonate
	ILLUMINATION TYPE	5.8m (approx.) from main façade
LEVELS/BRIGHTNESS	DETAIL	Static
	SPECIAL FEATURES	Light Box

NOTE:

Design Option to change the surrounds to the external TV screens. If this is Accepted by planners, Client will need to confirm Final Acceptance.

18.10.2022

PLANNING

Archer Humphries Architects

Basement
Central House
142 Central Street
London, United Kingdom
EC1V 8AR
T: +44 (0) 20 7251 8555

project title		scale	date
KOKO + Hope & Anchor + Bayham Place		1:20 @A1	16.10.21
drawing title		drawn	checked
PROPOSED SIGNAGE DETAILS		PD	DA
FONT FACADE		revision	-
drawing number		AHA/KKR/ PR /2005N	