




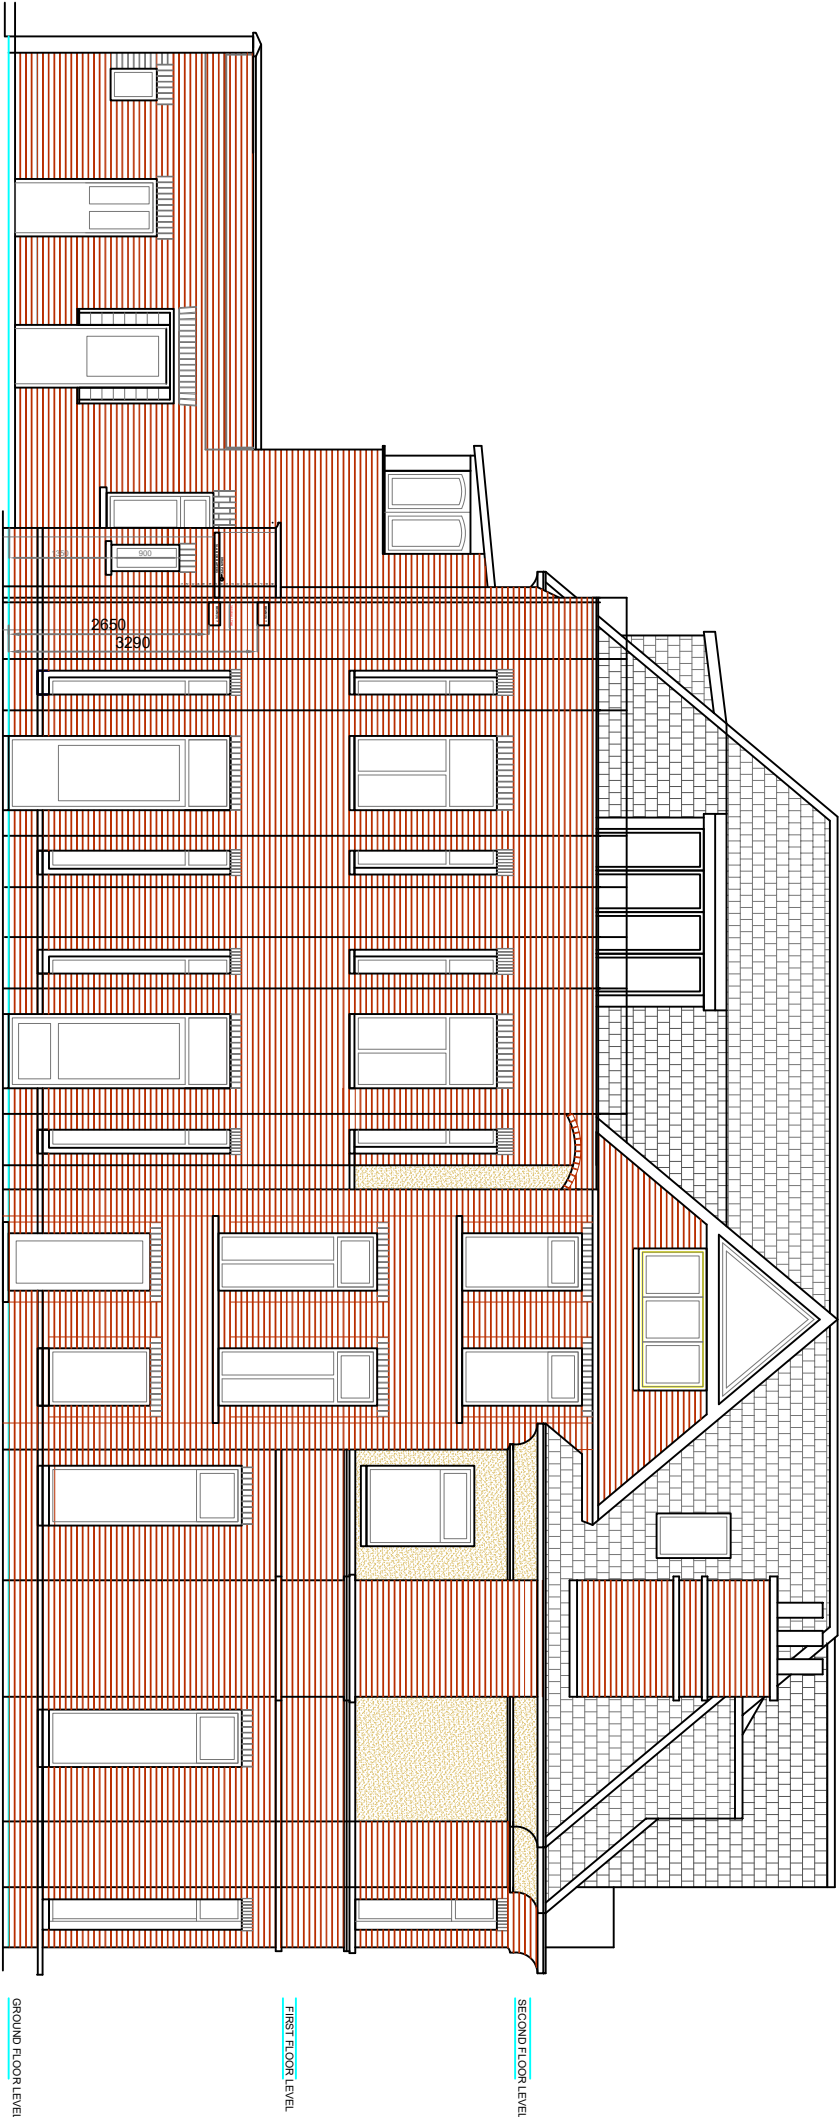


EXISTING WEST ELEVATION

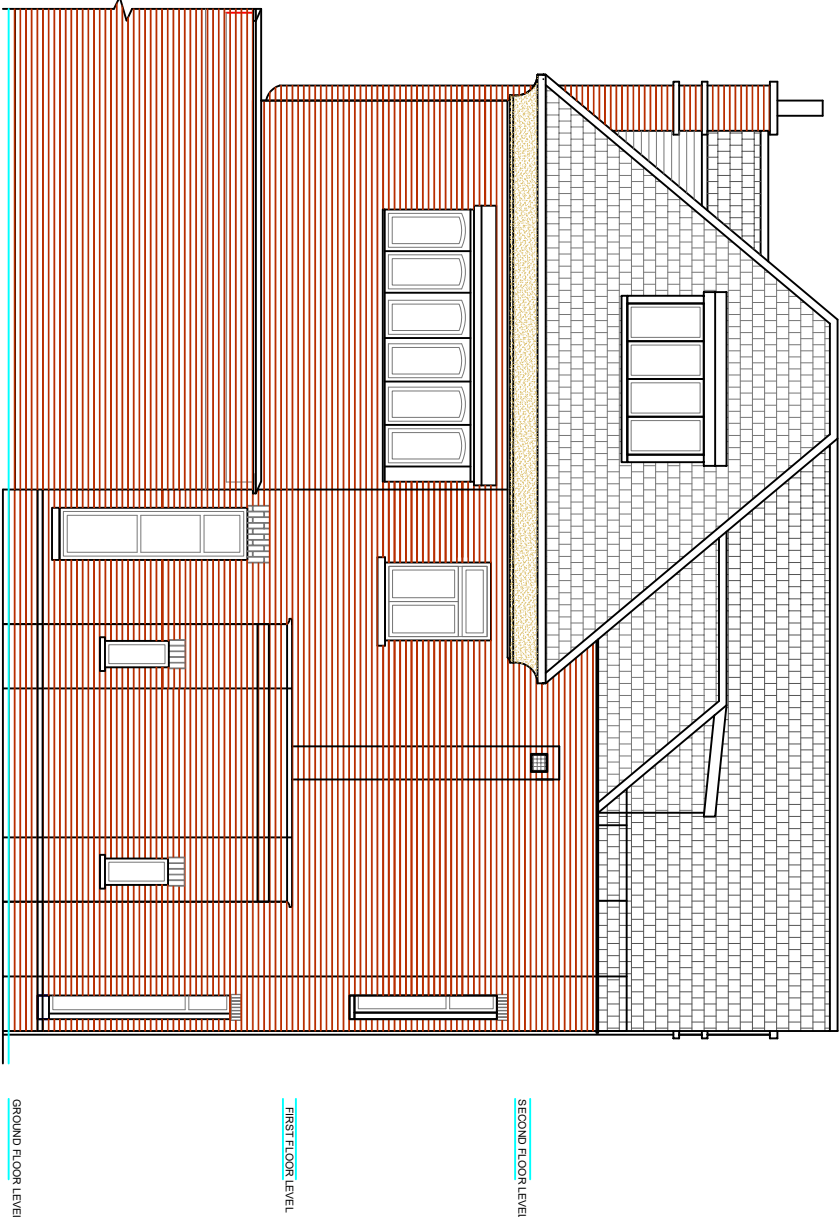

EXISTING NORTH ELEVATION

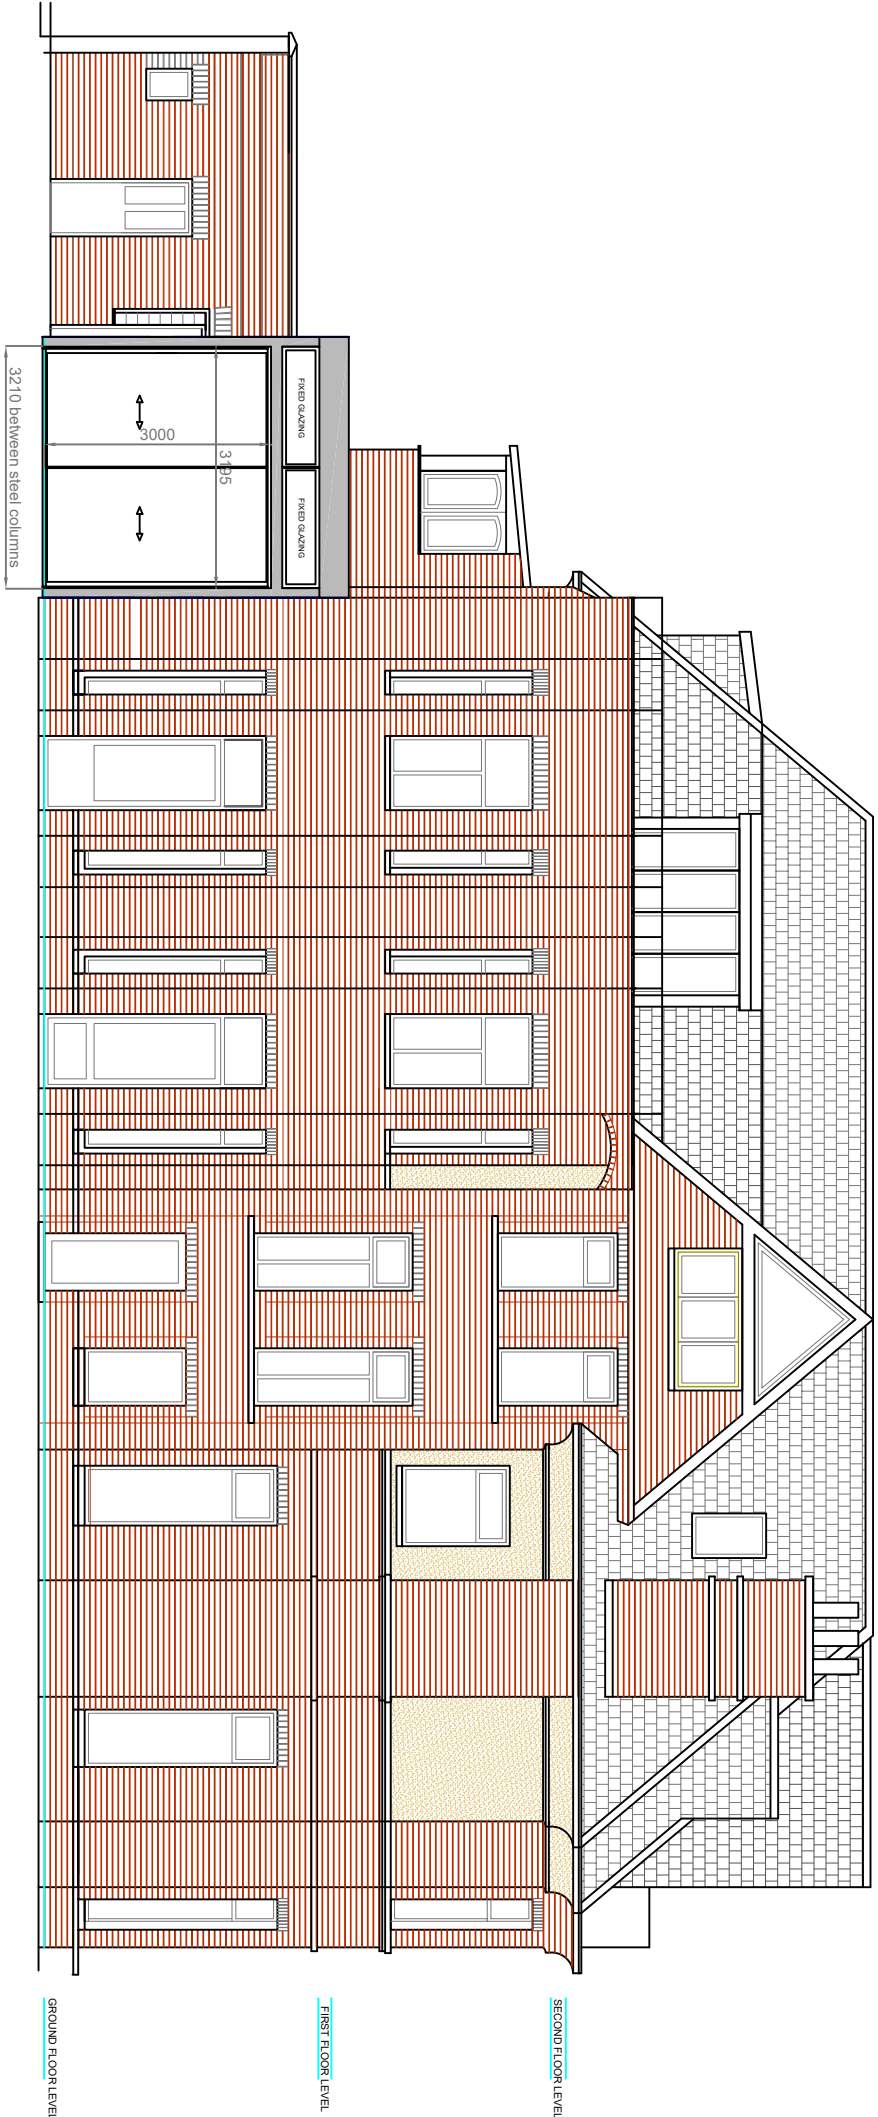

PROPOSED WEST ELEVATION

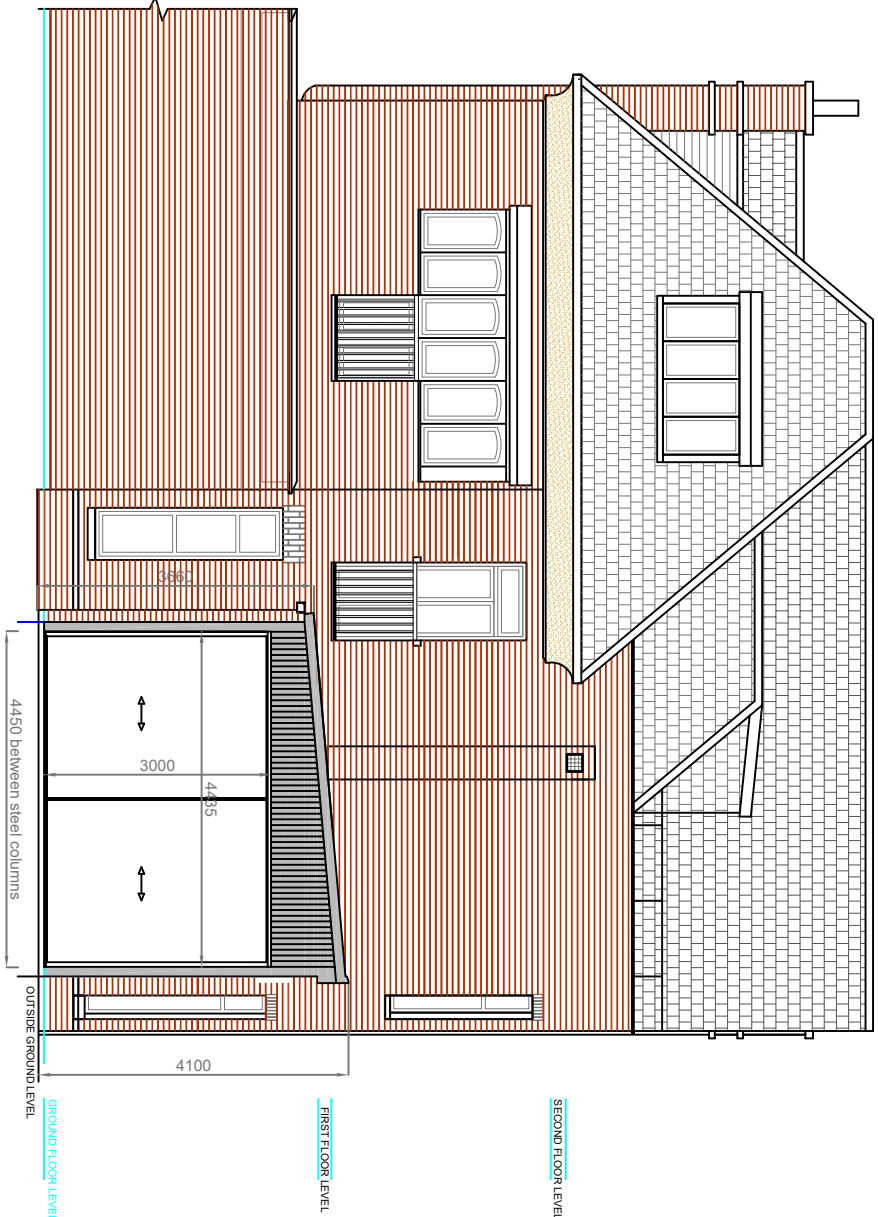

PROPOSED NORTH ELEVATION