


3A Lyndhurst Gardens, Hampstead, NW3 5NS

FLAT 3A
Glazed Box Extension & Alterations

Dwg No: PP-3ALG - 005
Bay Support Beam

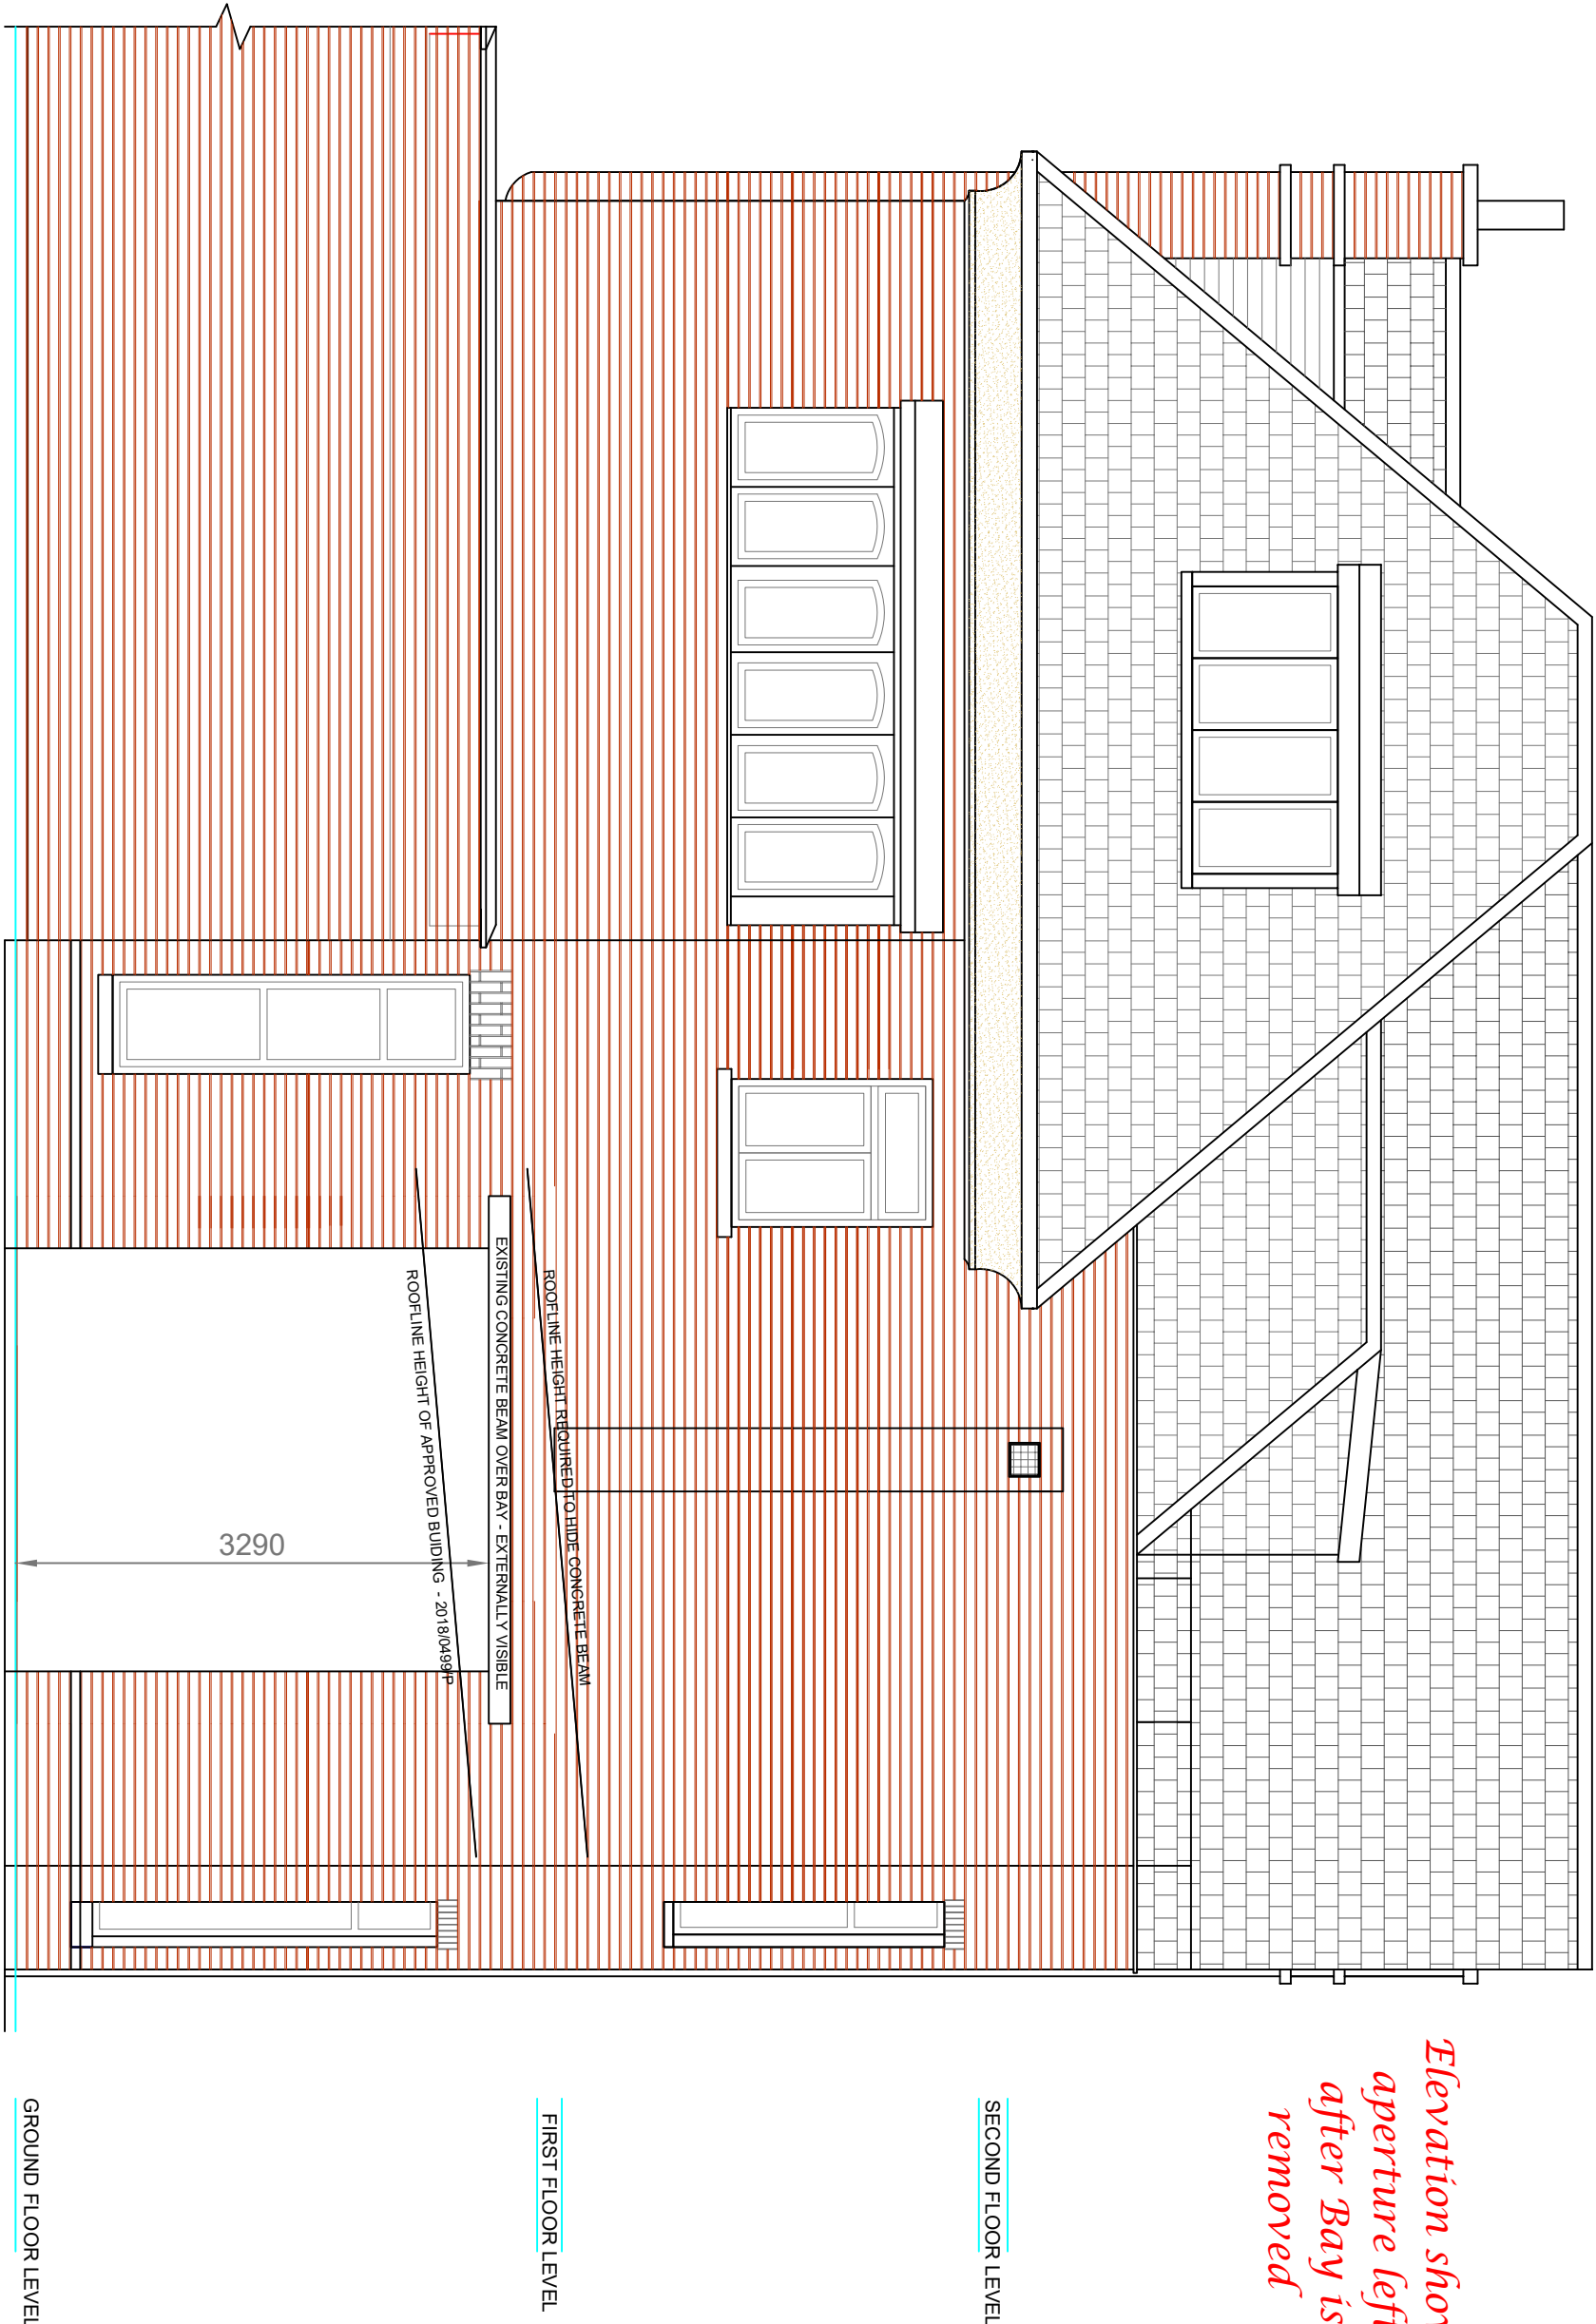

Drawn by: D J Oliver
Tel: 01862 832968

Scale 1:50 on A3 Sheet