



cladding to line through between windows
 Wall lights
 2,460 mm
 1100
 1240
 2500
 1900
 Wabi Shou Ban cladding boards
 Black Aluminium window Ral 9005 inc trickle vents
 Black Ral 9005 Aluminium sliding doors

Front Elevation

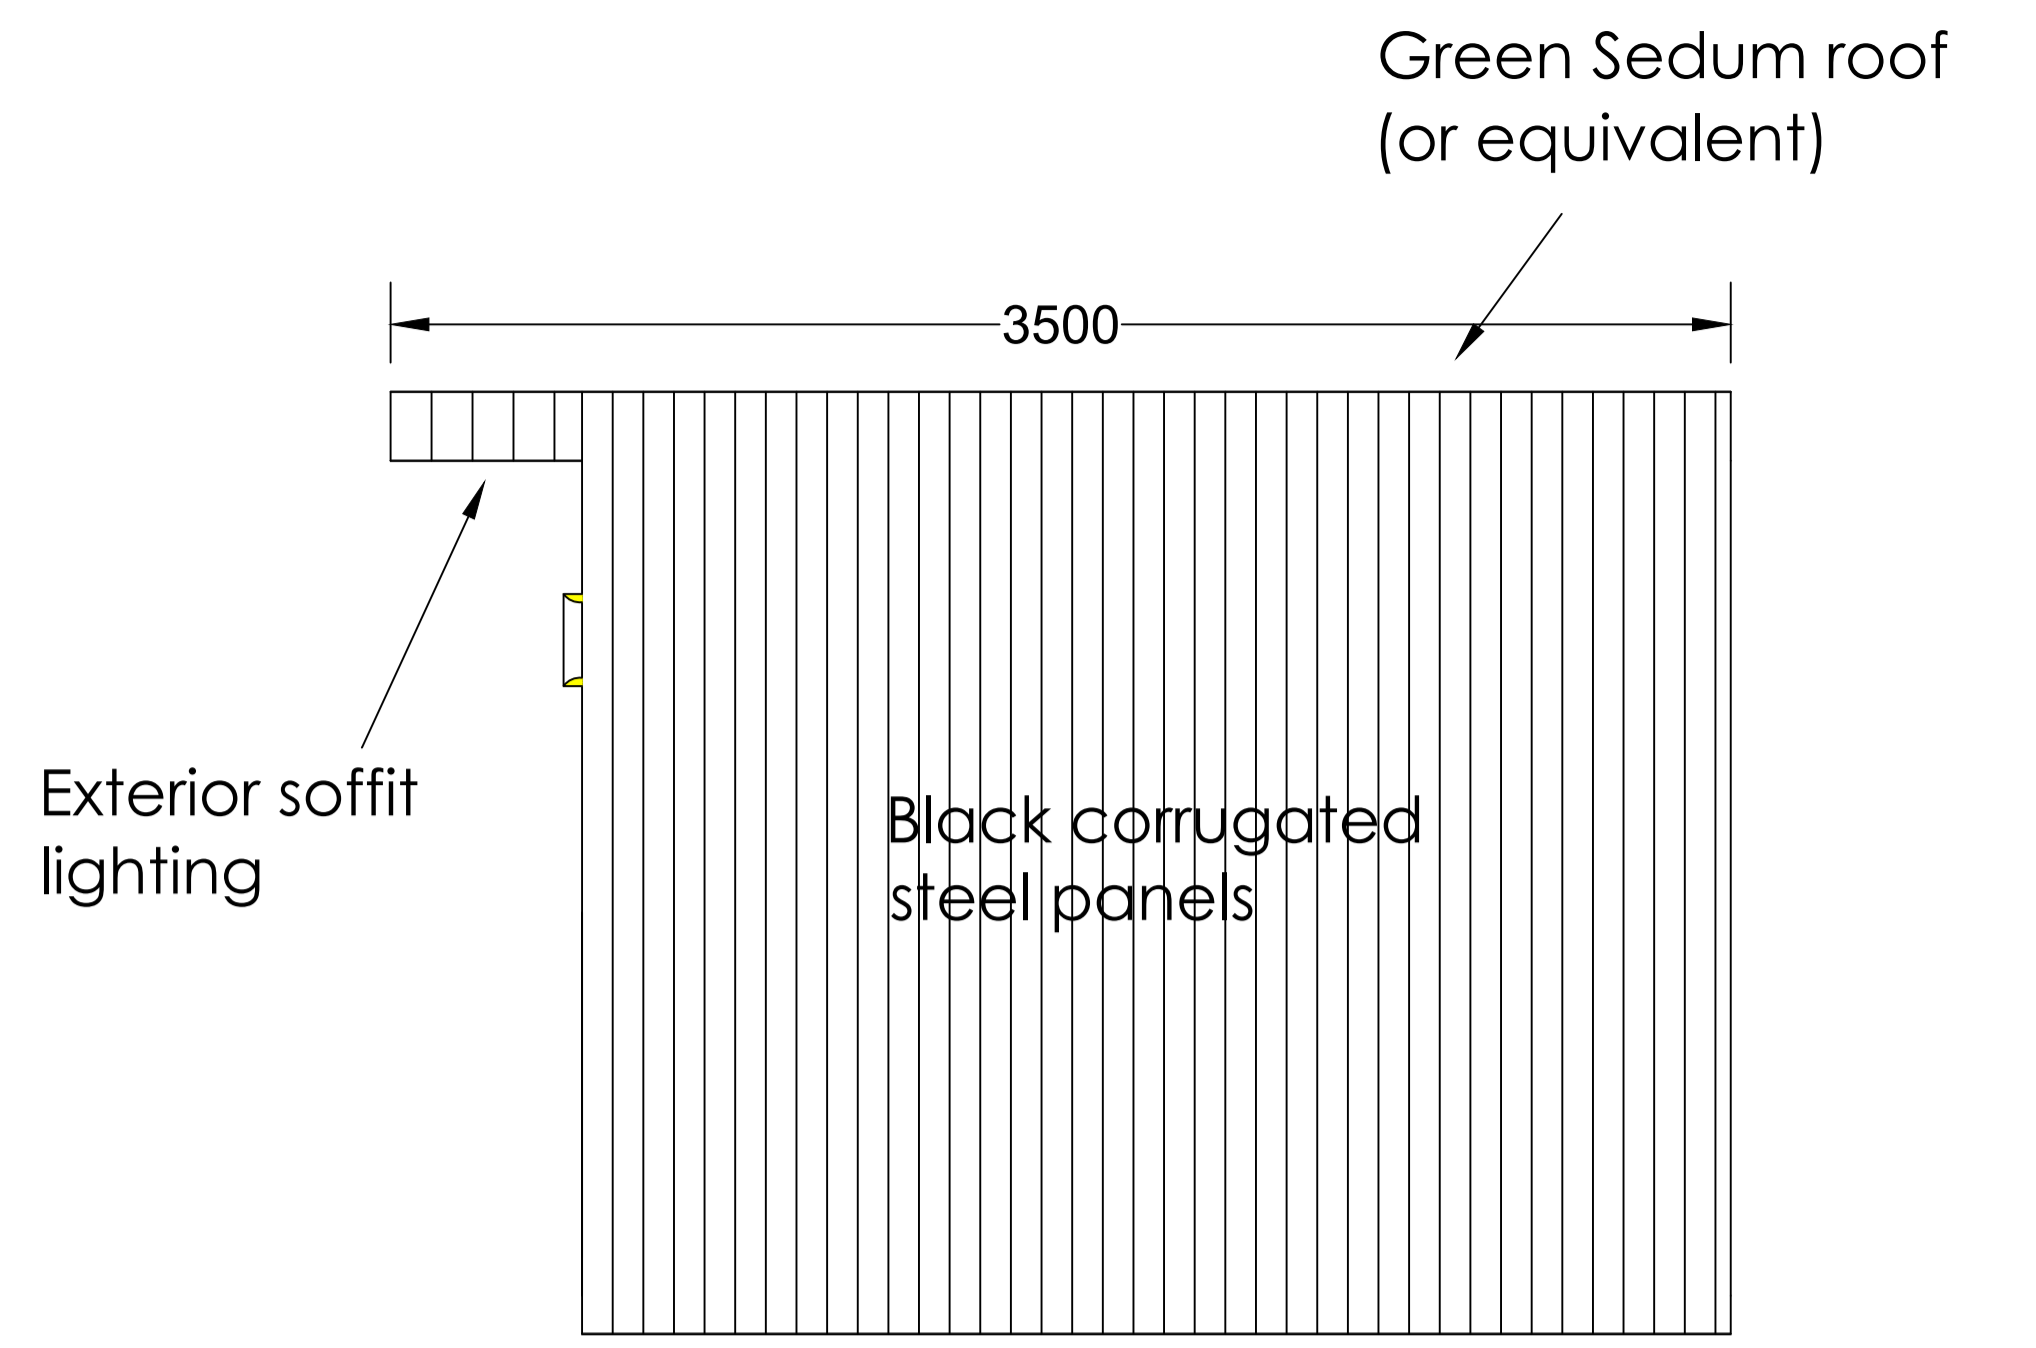

3500
 Exterior soffit lighting
 Black corrugated steel panels

End Elevation

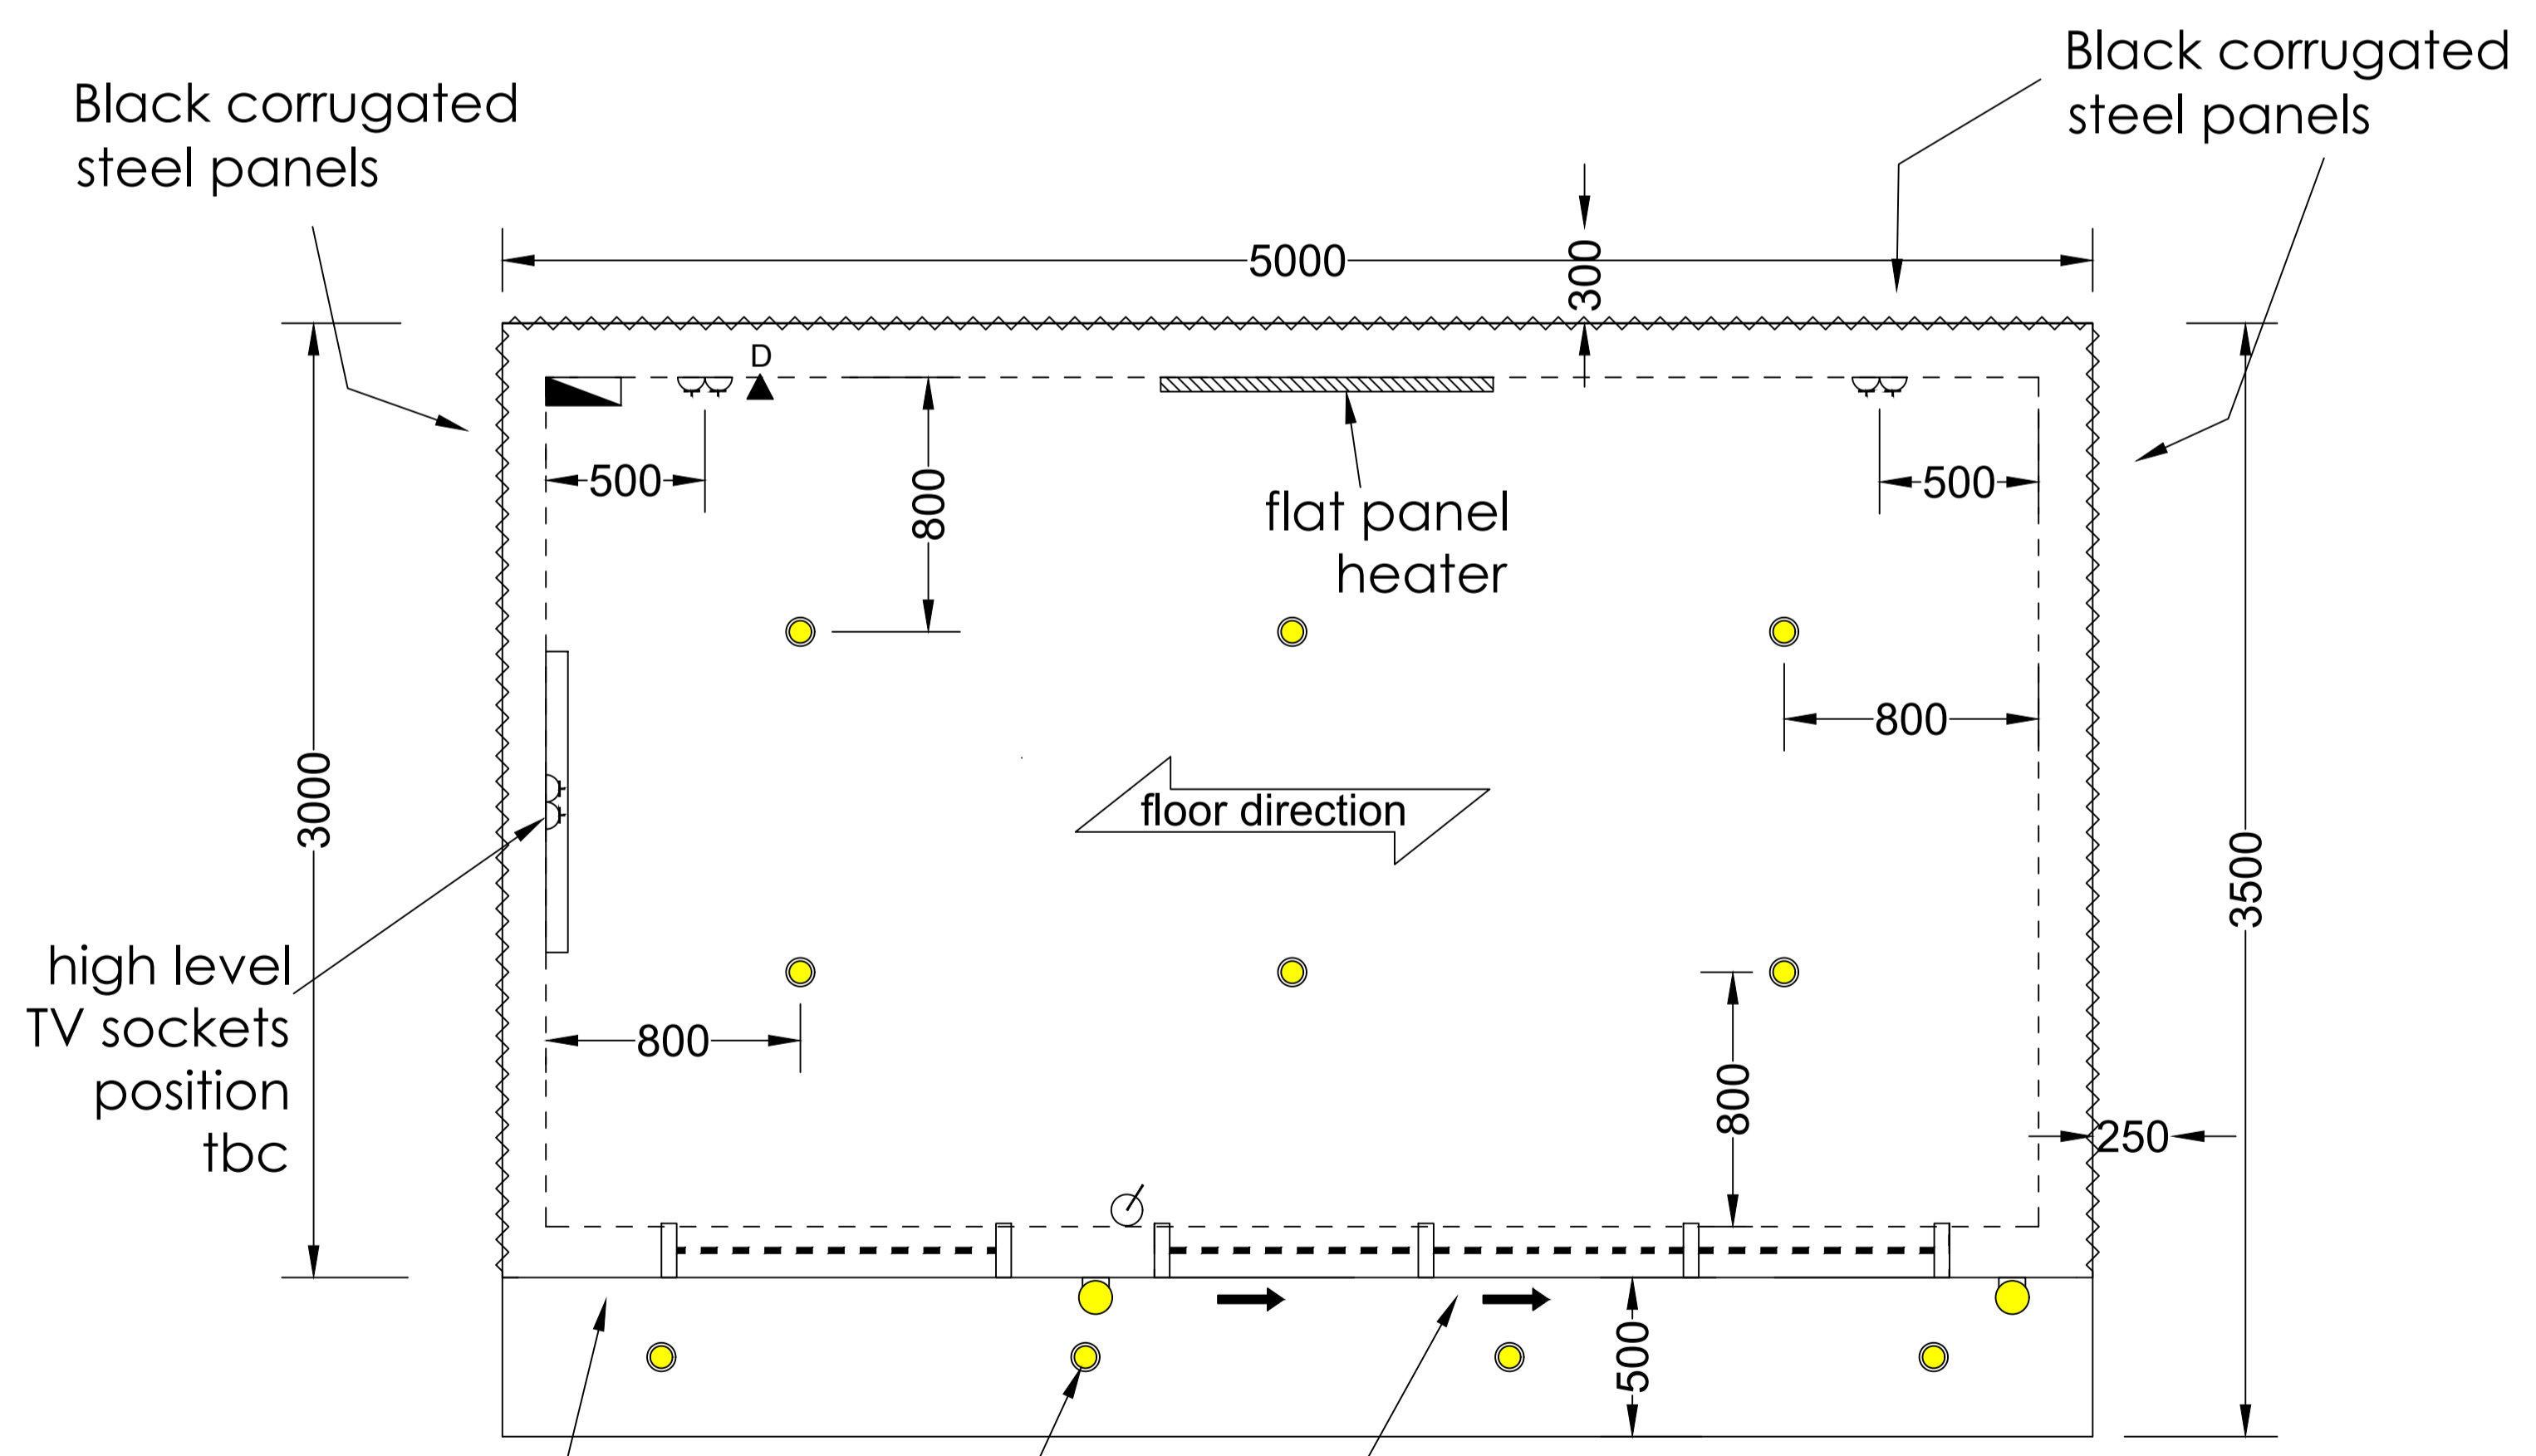

Black corrugated steel panels
 5000
 300
 3000
 500
 800
 flat panel heater
 floor direction
 800
 800
 250
 3500
 500
 high level TV sockets position tbc
 Wabi Shou Ban cladding boards
 Exterior soffit lighting
 Sliding Doors

Plan View

- Twin 13amp socket
- Data point
- Light switch
- Recessed LED lighting
- Wall light
- LED face-fix light
- Consumer unit

SPECIFICATION	
wall colour	matt white
ceiling colour	matt white
woodwork	satin white
sockets/switches	white
ceiling lights	white
windows	Ral 9005
min internal height	2115mm
Pergo flooring	Tundra Oak
external finish	Wabi Shou Ban

JAMES GRAY

MaxDeeley
 89 Cloucester Ave, NW1 8LB
 Sanctuary 7.5 x 3m

Proposed Layout

Scale N/A

21 - 04 - 2022 Rev A

Client Sign-off Required

CAD payments include for one revision only, any further revisions charged at £99.00 + vat each

It is the customers responsibility to ensure the site is prepared and level within the tolerance of plus or minus 50mm ahead of the installation, and free from any obstructions,root or masonry