

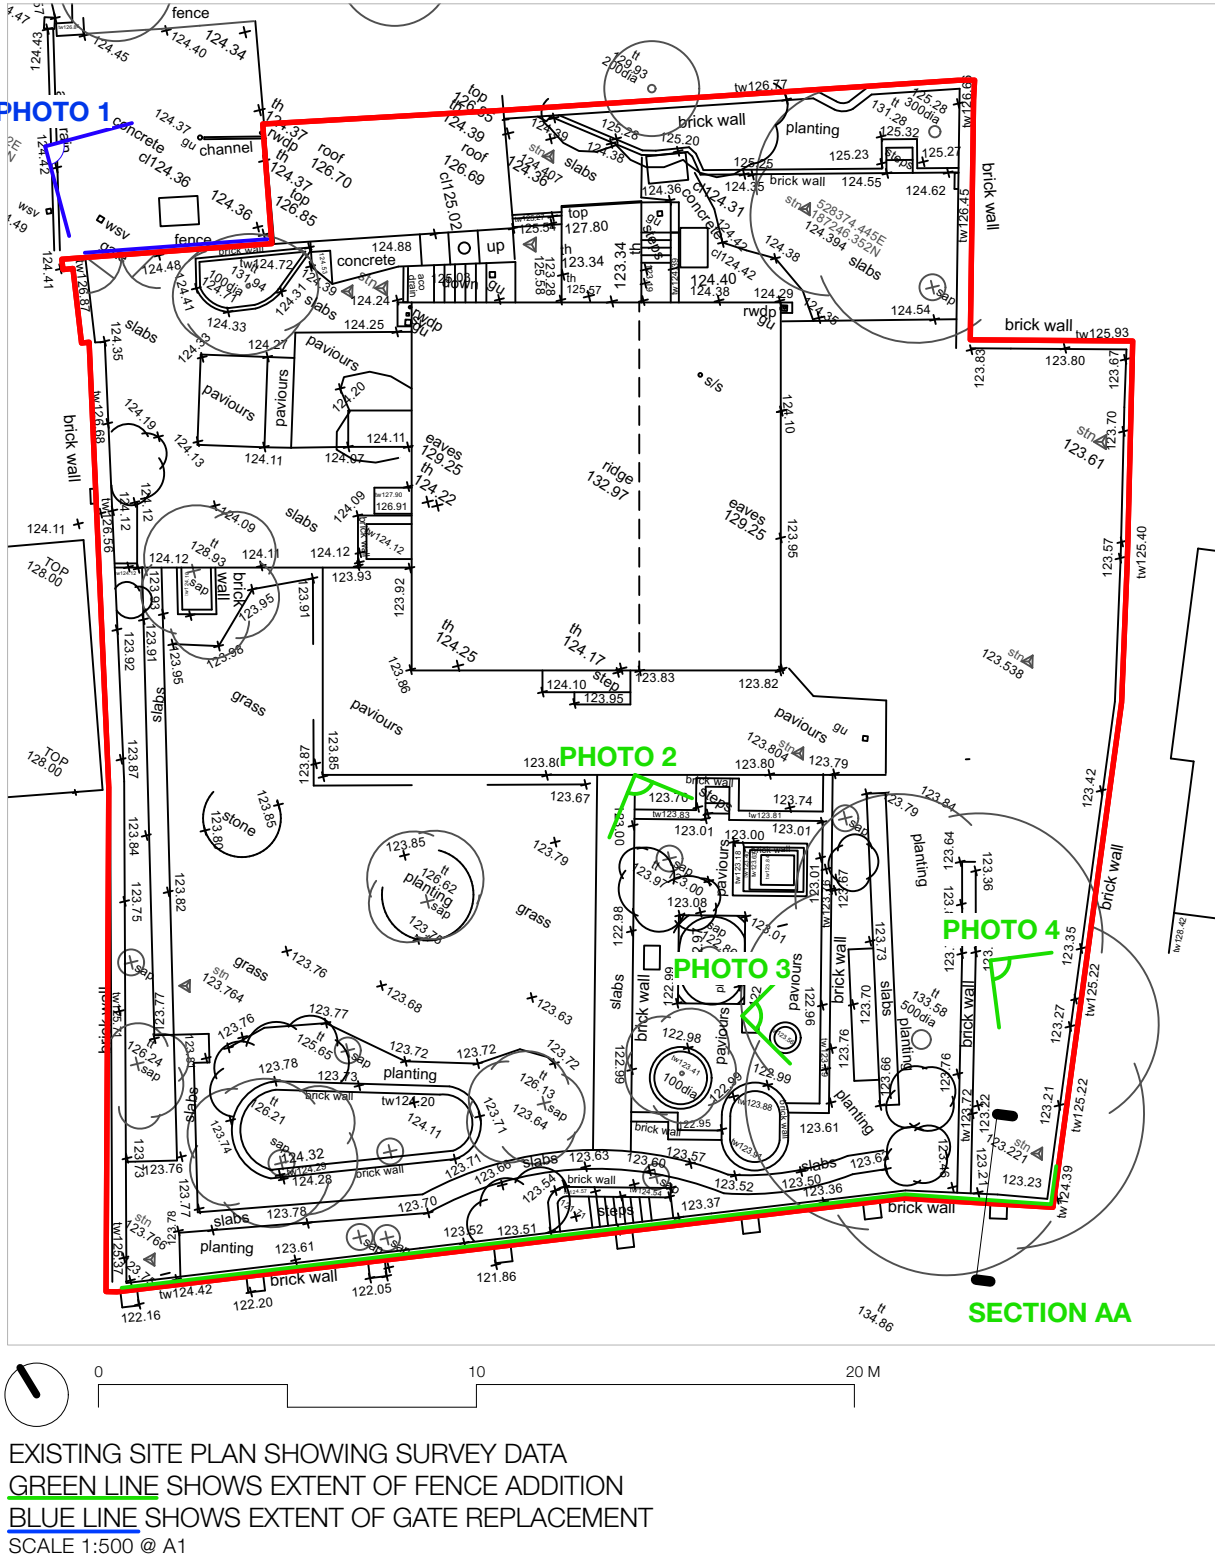
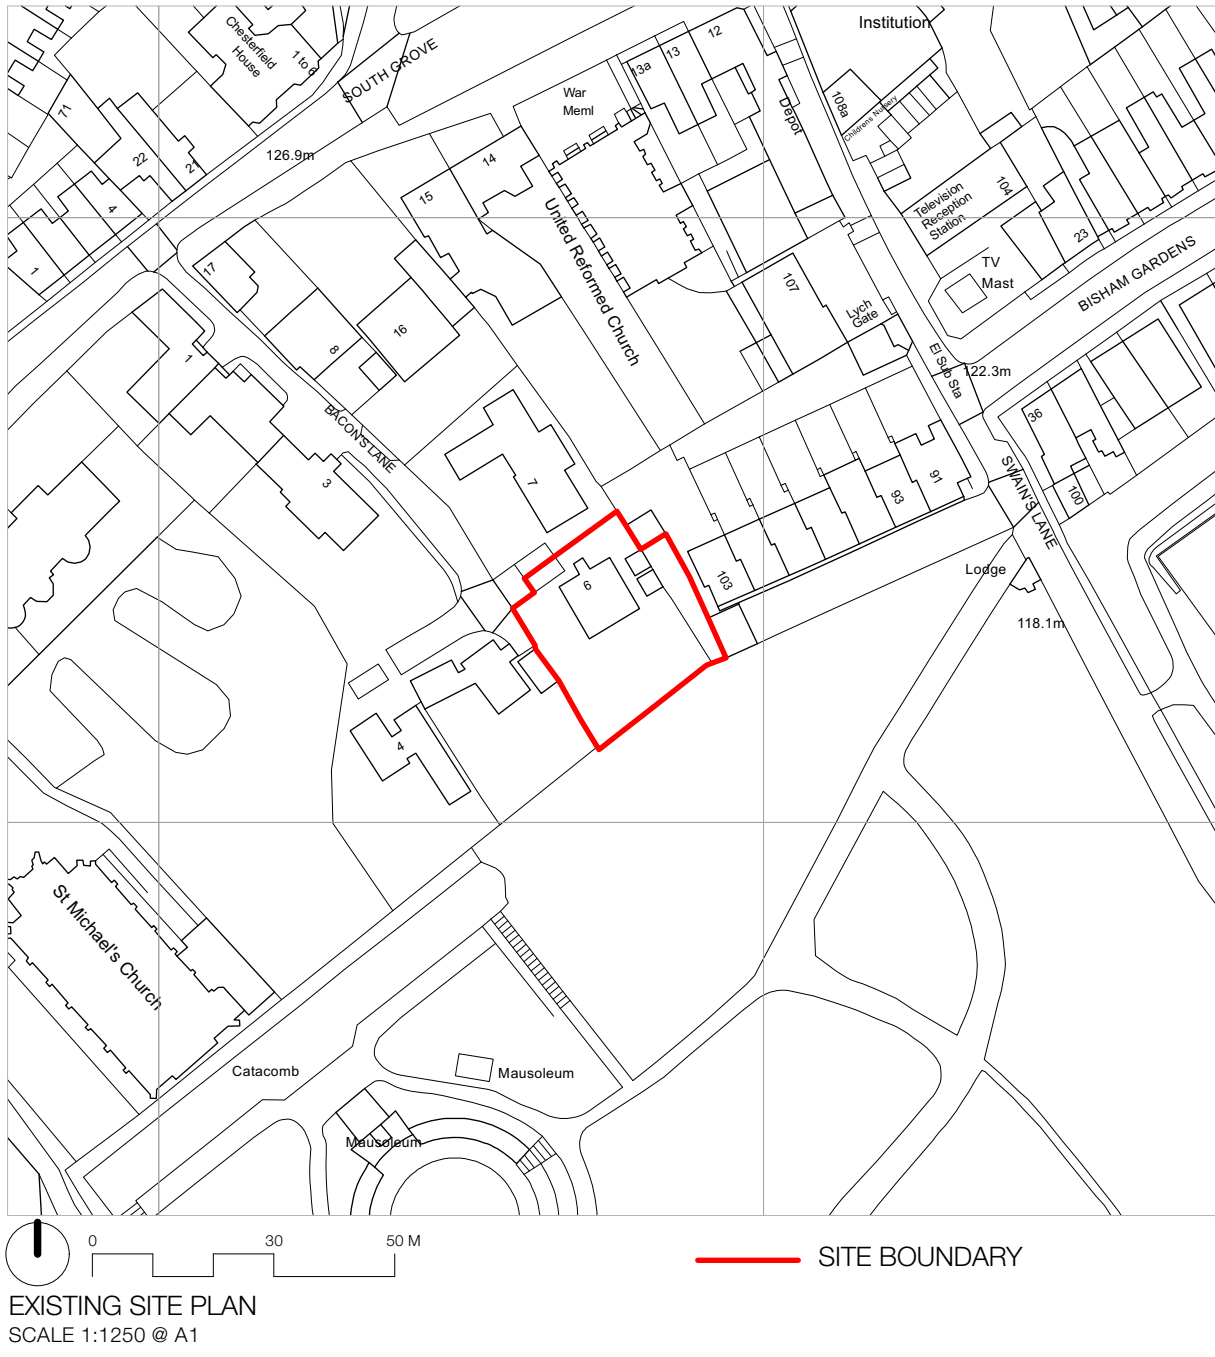


PHOTO 1: EXISTING TIMBER GATE
NOT TO SCALE

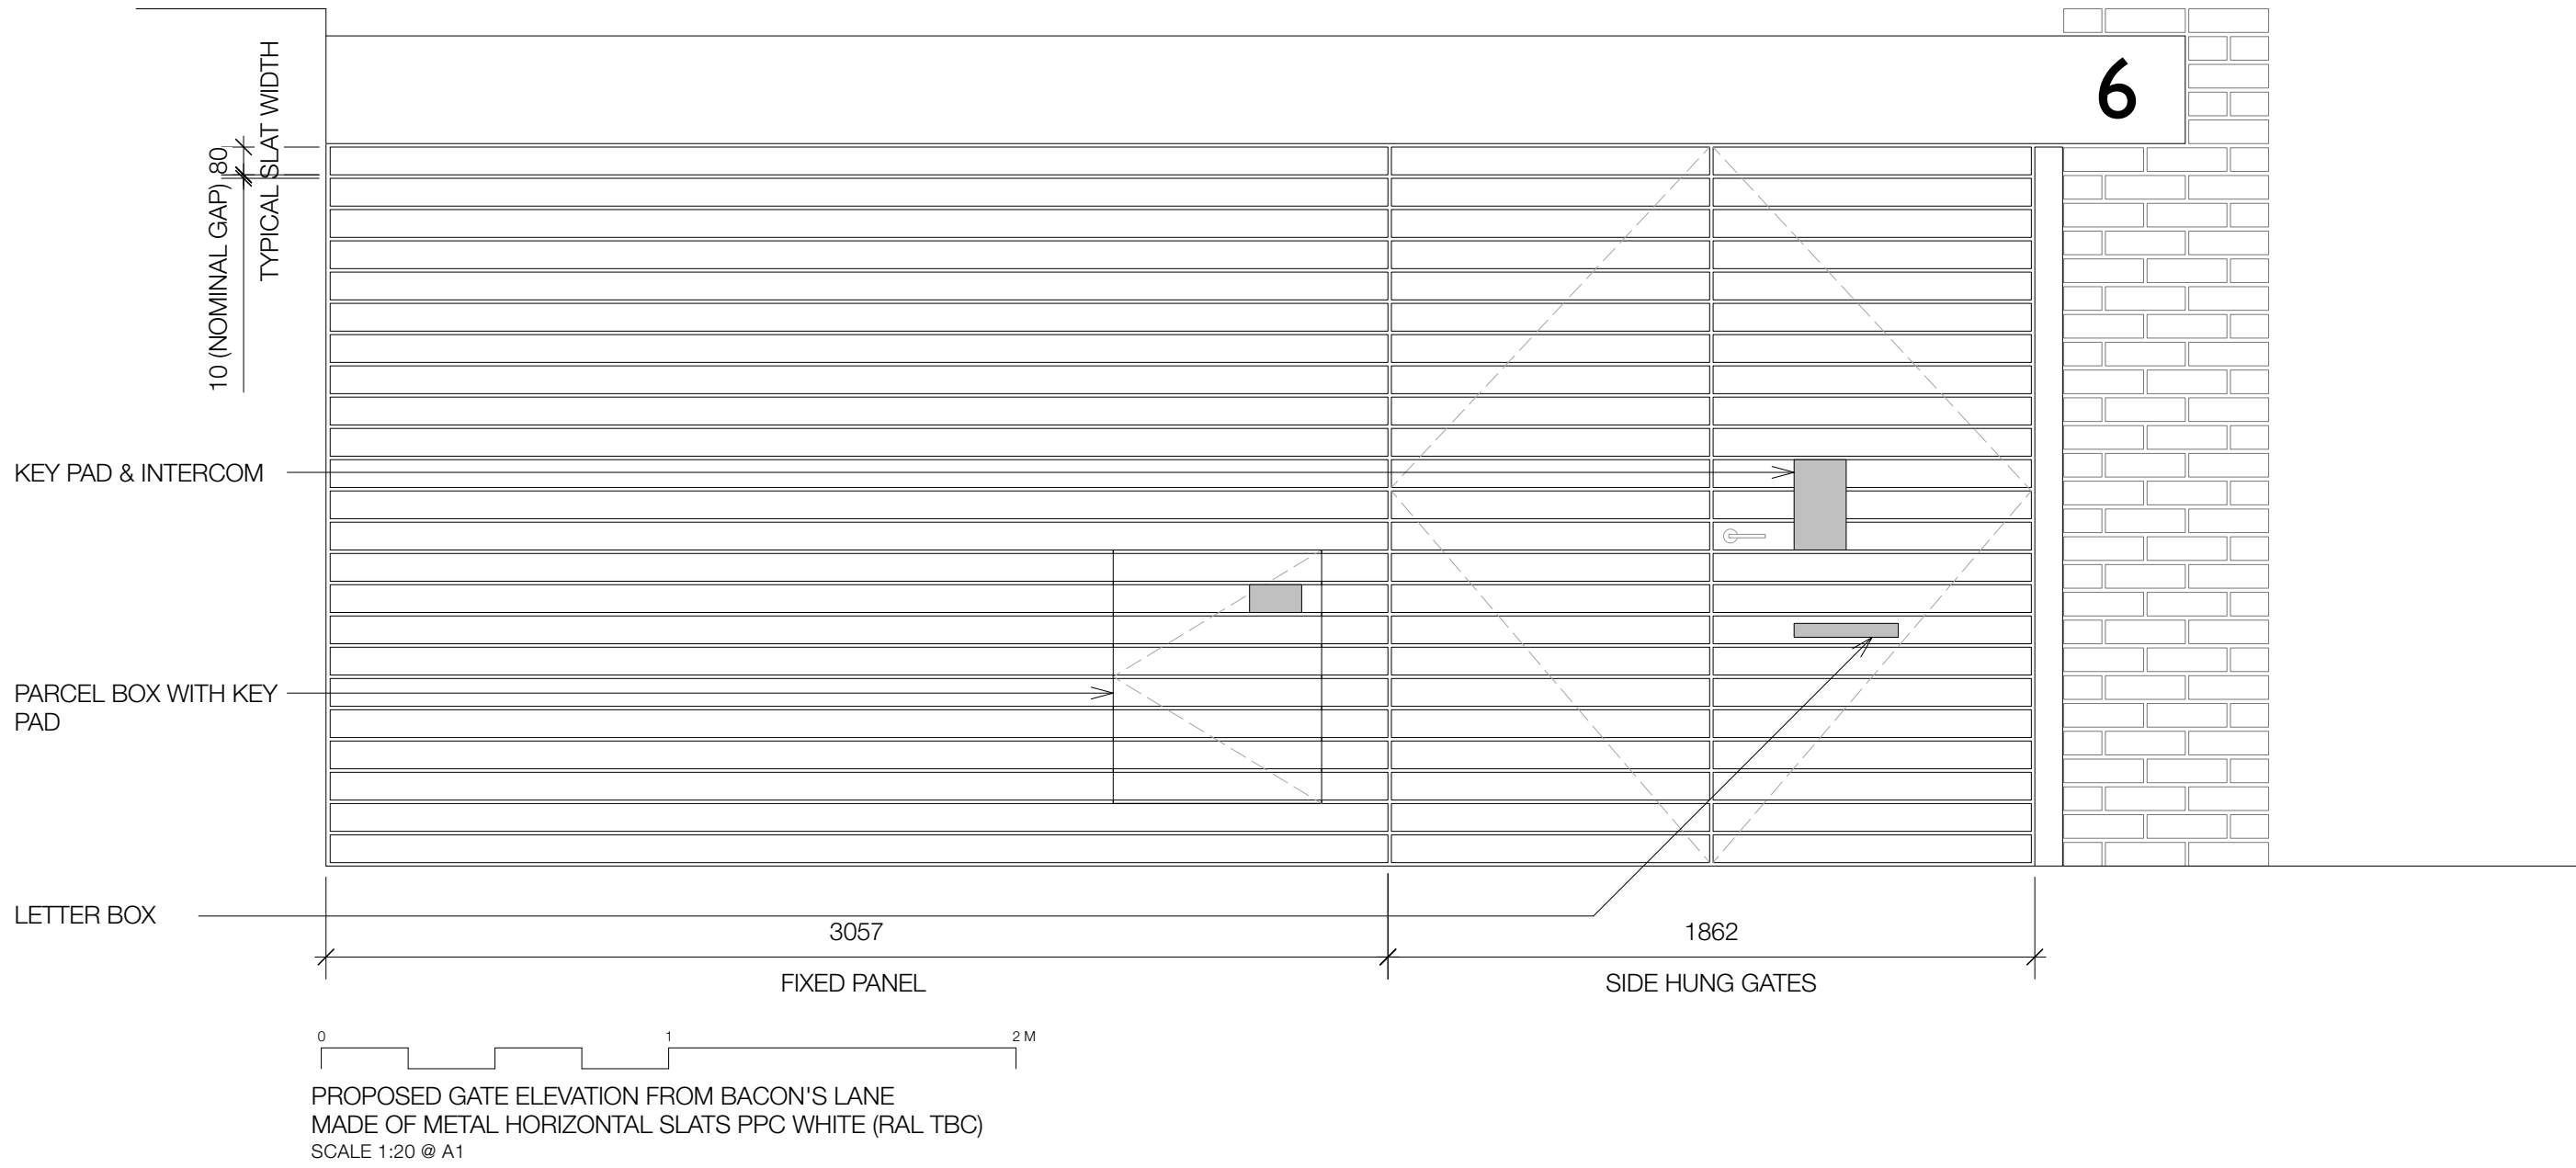
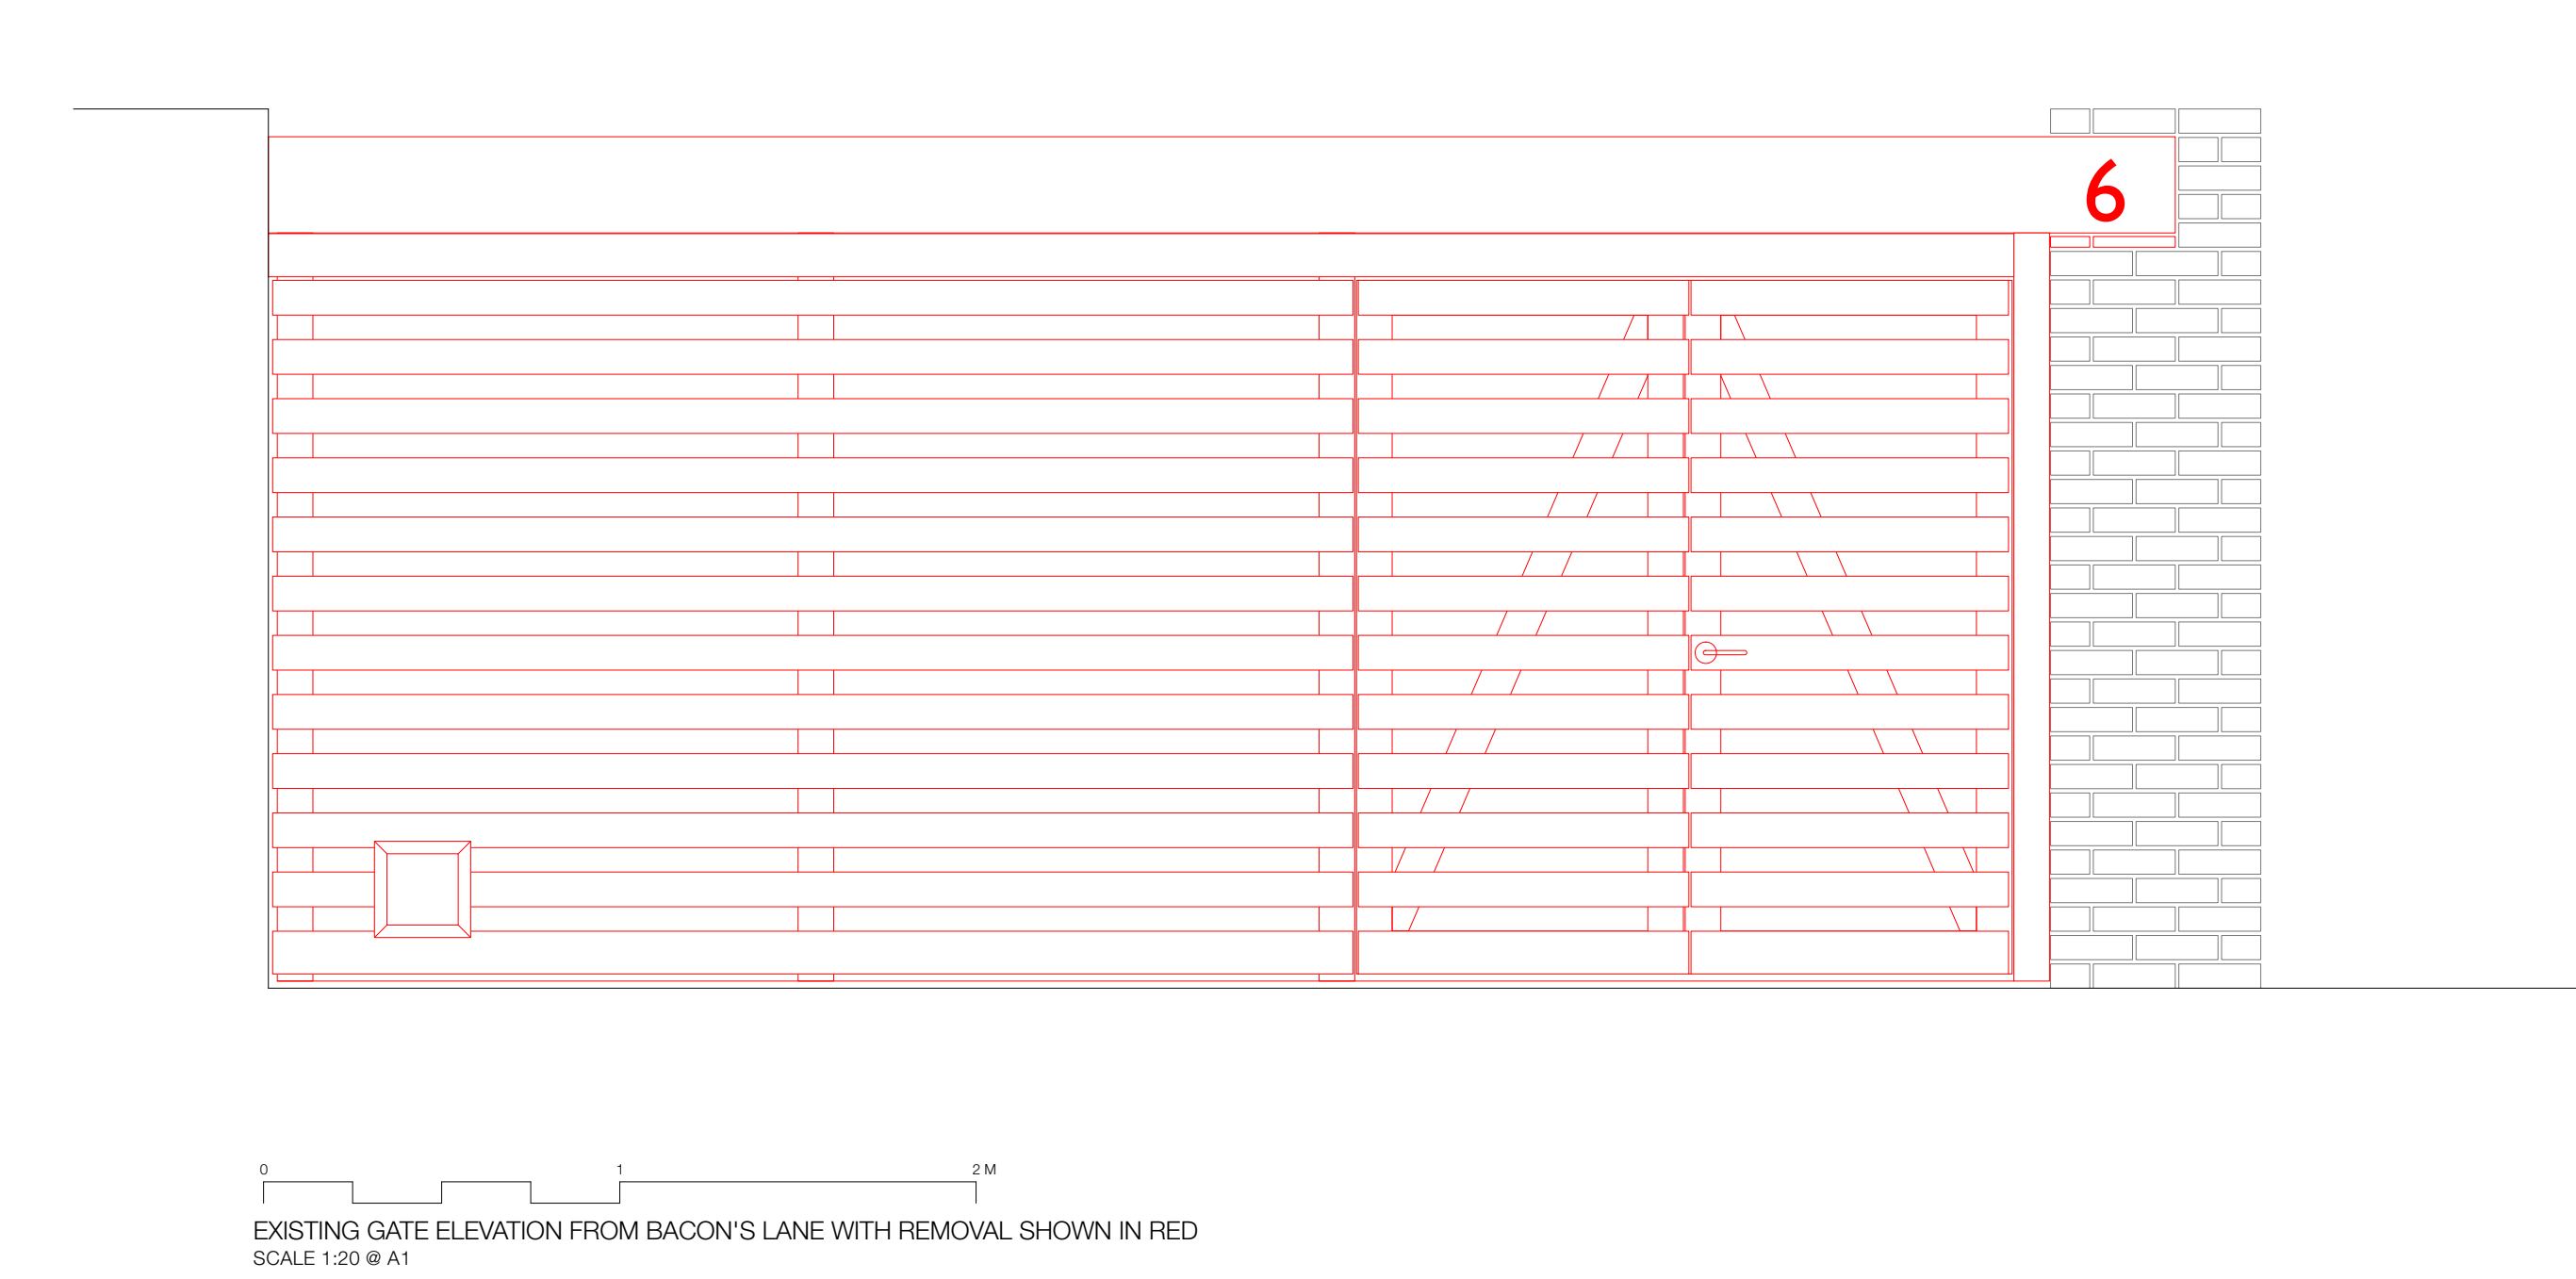




PHOTO 2: REAR WALL TO HIGHGATE
CEMETERY LOOKING SOUTH EAST
FROM FIRST FLOOR OF HOUSE
NOT TO SCALE



PHOTO 3: REAR WALL TO HIGHGATE CEMETERY ABOUTING NEIGHBOURING WALL LOOKING
SOUTH EAST TO 103 SWAIN'S LANE
NOT TO SCALE



PHOTO 5: REAR WALL TO HIGHGATE CEMETERY ABOUTING NEIGHBOURING WALL LOOKING
SOUTH EAST TO 103 SWAIN'S LANE
NOT TO SCALE

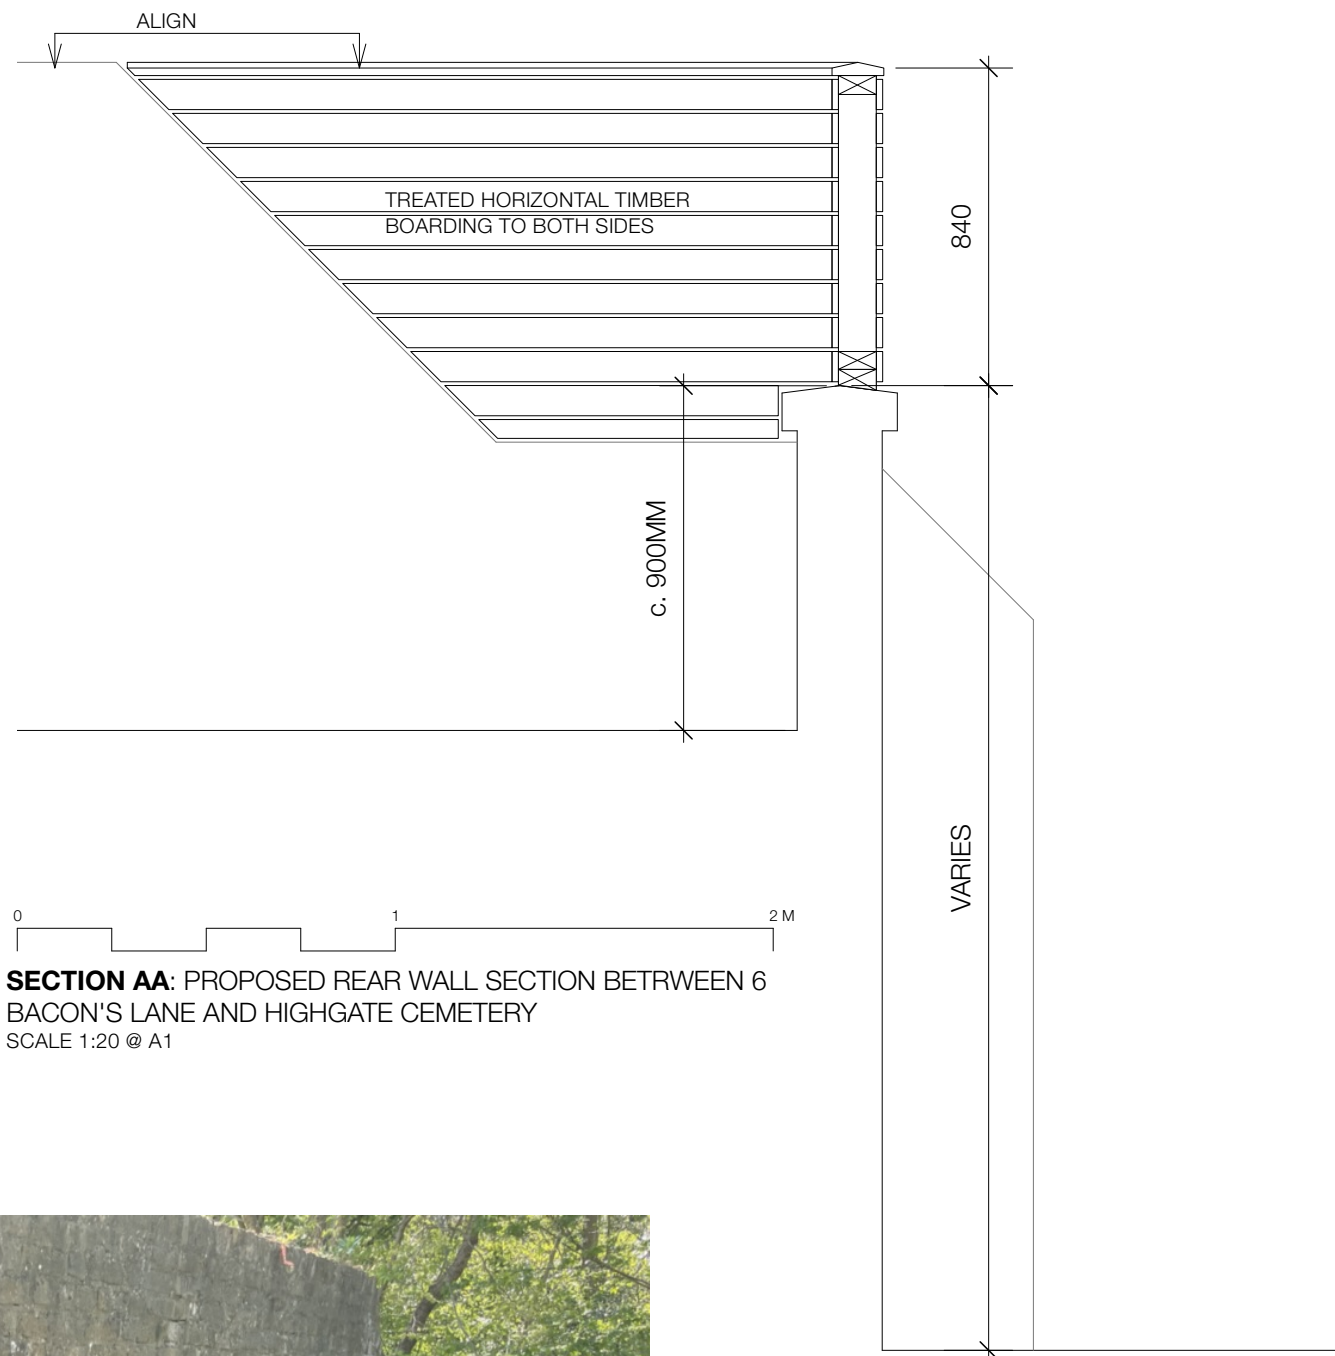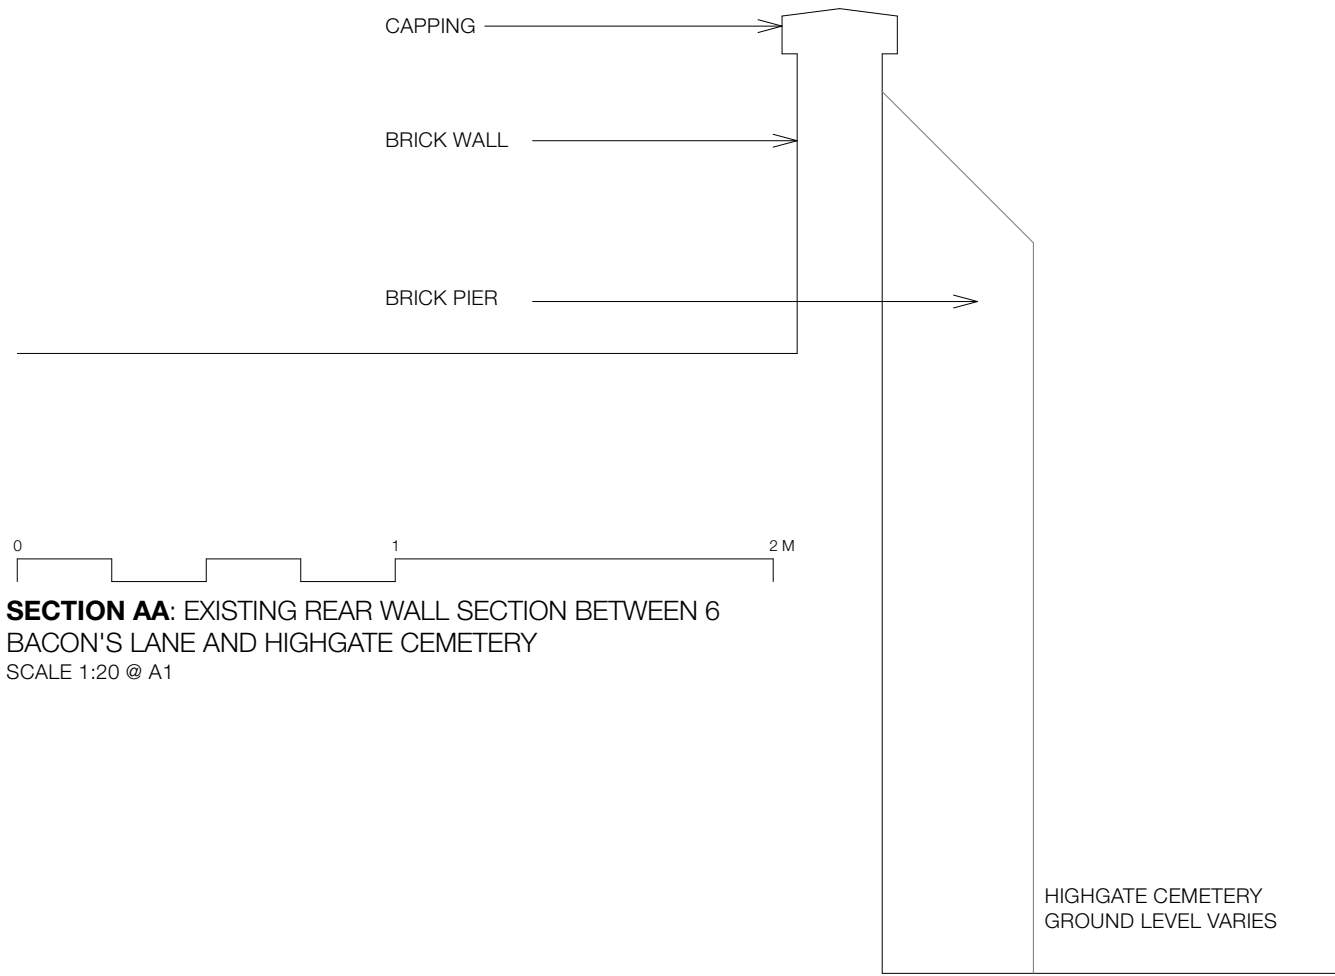

GENERAL NOTE:
PLEASE REFER TO THE
LISTED BUILDING STATEMENT
THAT SUPPORTS THIS
APPLICATION

STATUS: PLANNING
SCALE: VARIES
DATE: MARCH 2023

DRAWING NO: 2216-600
TITLE: PROPOSED FRONT GATE & REAR FENCE
PROJECT: 6 BACON'S LANE

jpa
T+44 (0) 1590 626465
www.jpaplanologyarchitects.com