



16 LAMBOLLE ROAD NW3 4HP

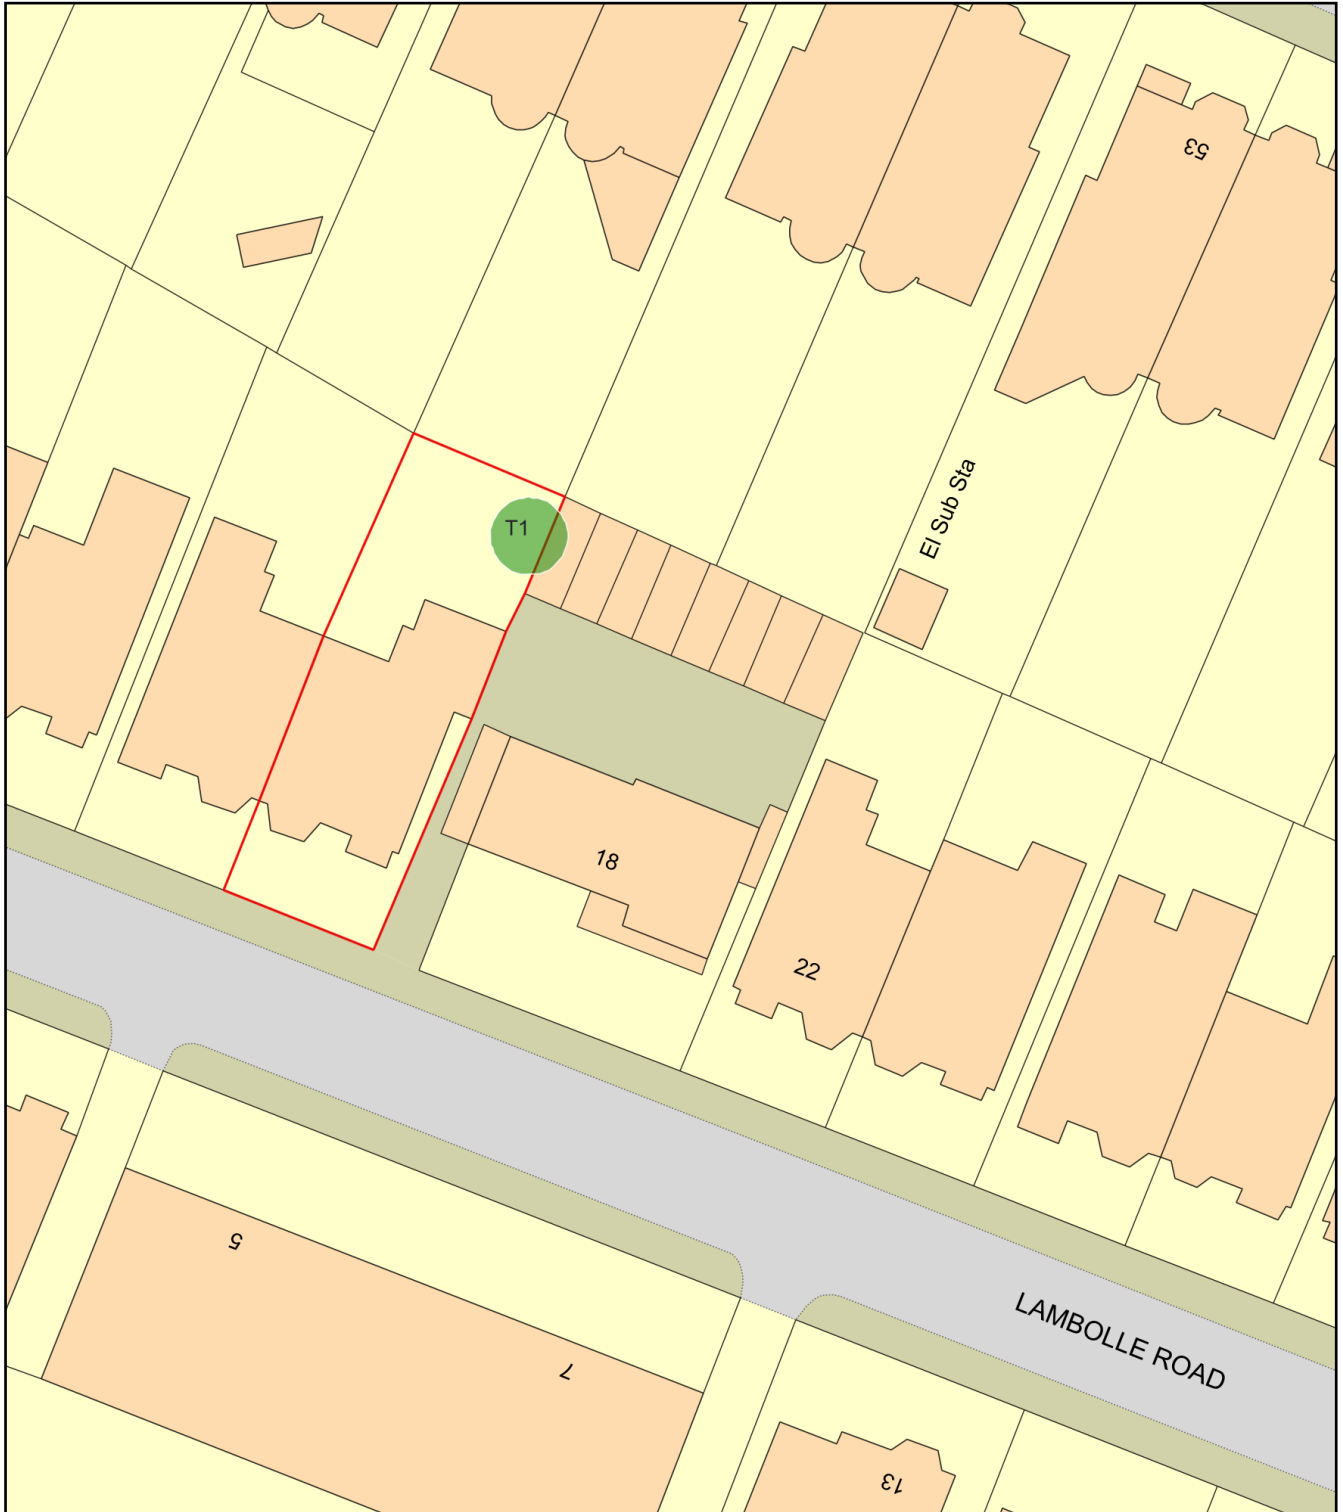

0 20
Metres

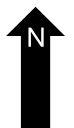

Plan Produced for: L.B.CAMDEN

Date Produced: 16 Mar 2023

Plan Reference Number: TQRQM23075120943524

Scale: 1:500 @ A4