




EXISTING ELEVATION

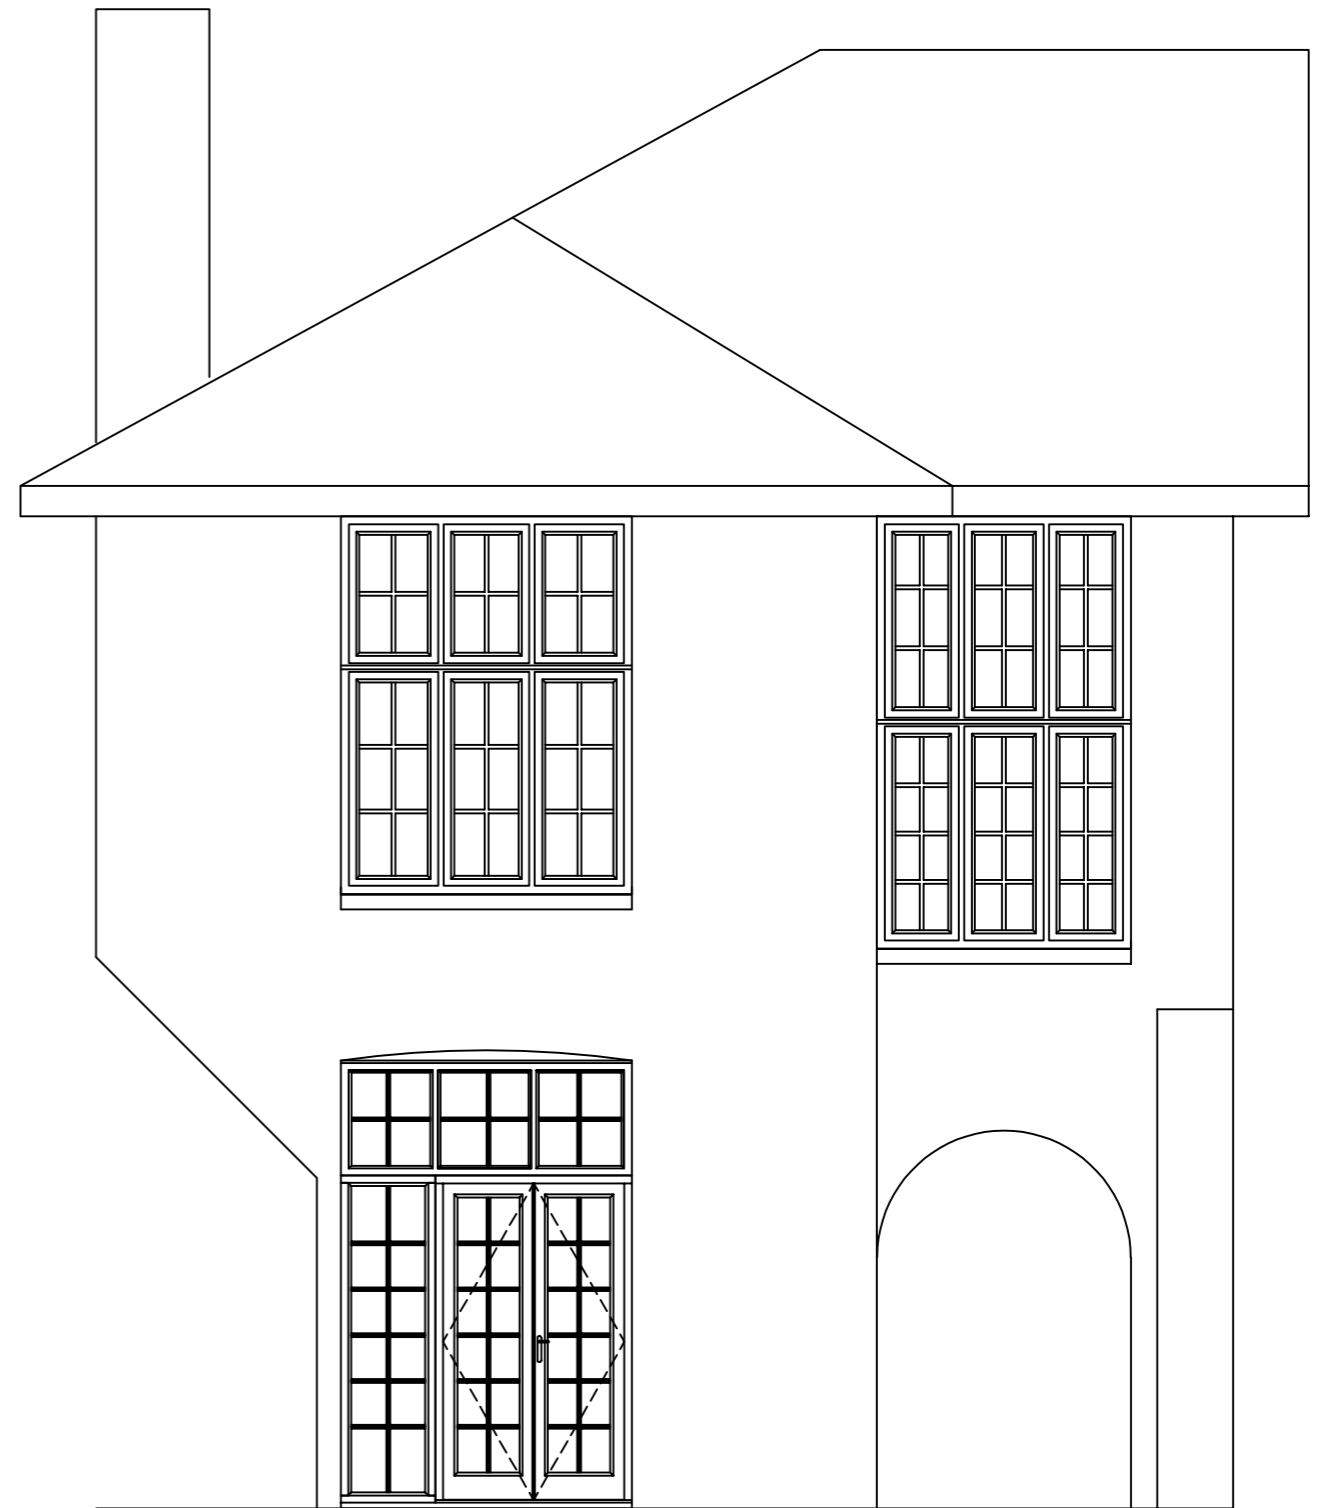

REAR DOOR

PROPOSED ELEVATION

7  
6  
5  
4  
3  
2  
1

Scale Bar 1:50  
(metres)

1 2 3 4 5 6 7

Scale - 1:50  
(Produced on A3 Paper)

Drawers Initials.

SF

**EXISTING AND PROPOSED ELEVATIONS** date: 02/01/2023

**PROPOSED:** WINDOW REPLACEMENT  
**AT:** 79 REDINGTON ROAD  
(INSTALLATION ADDRESS) LONDON  
 NW3 7RR

**AYRTON** | Beautiful timber  
windows & doors