


Notes:
 1. Do not scale. Dimensions govern.
 2. All dimensions are in millimeters unless noted otherwise.
 3. All dimensions to be verified on site before proceeding with the work.
 4. The designer shall be notified in writing of any discrepancies.

KEY:
 — LAND OWNED BY APPLICANT
 — PROJECT SITE BOUNDARY

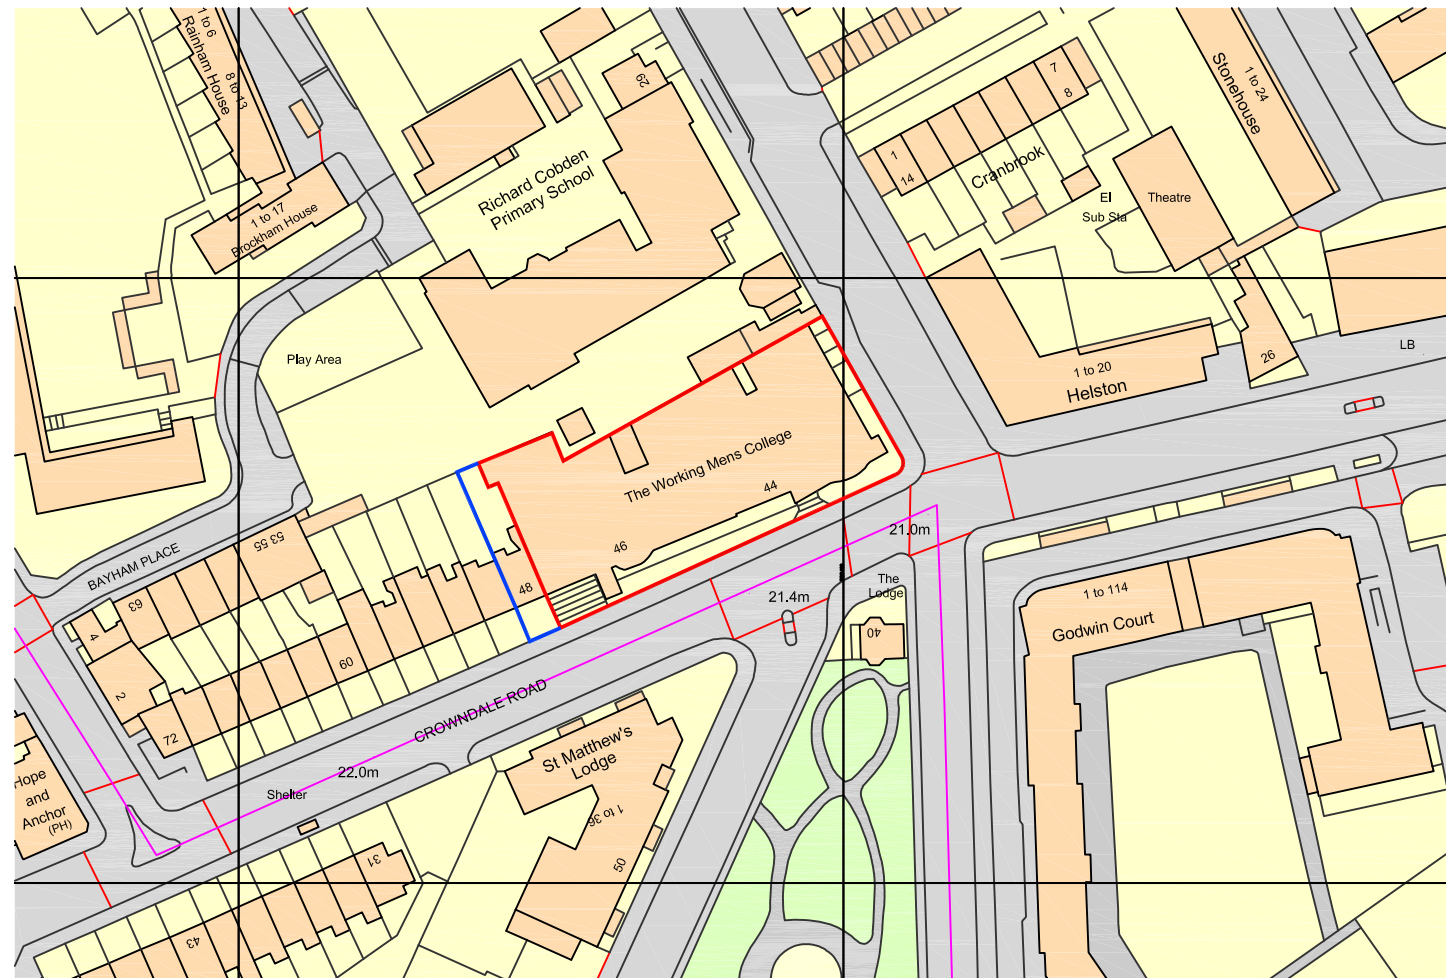

01 LOCATION PLAN
 1:1250

Rev	Date	Description	Drawn By	Checked
-	17.03.23	First Issue	SMc	MO

Atomik Architecture

Atomik Architecture
 41 Water Lane, London, E15 4NL
 +44 (0) 208 221 2915
 info@atomikarchitecture.com
 atomikarchitecture.com

Project		
Working Men's College Library		
Title		
Location Plan		
Project No.	Scale	Drawing Size
0589	1 : 1250	A3
Drawing No.	Revision	
0589 (10) 001	-	

