



- Notes:
1. Do not scale. Dimensions govern.
  2. All dimensions are in millimeters unless noted otherwise.
  3. All dimensions to be verified on site before proceeding with the work.
  4. The designer shall be notified in writing of any discrepancies.

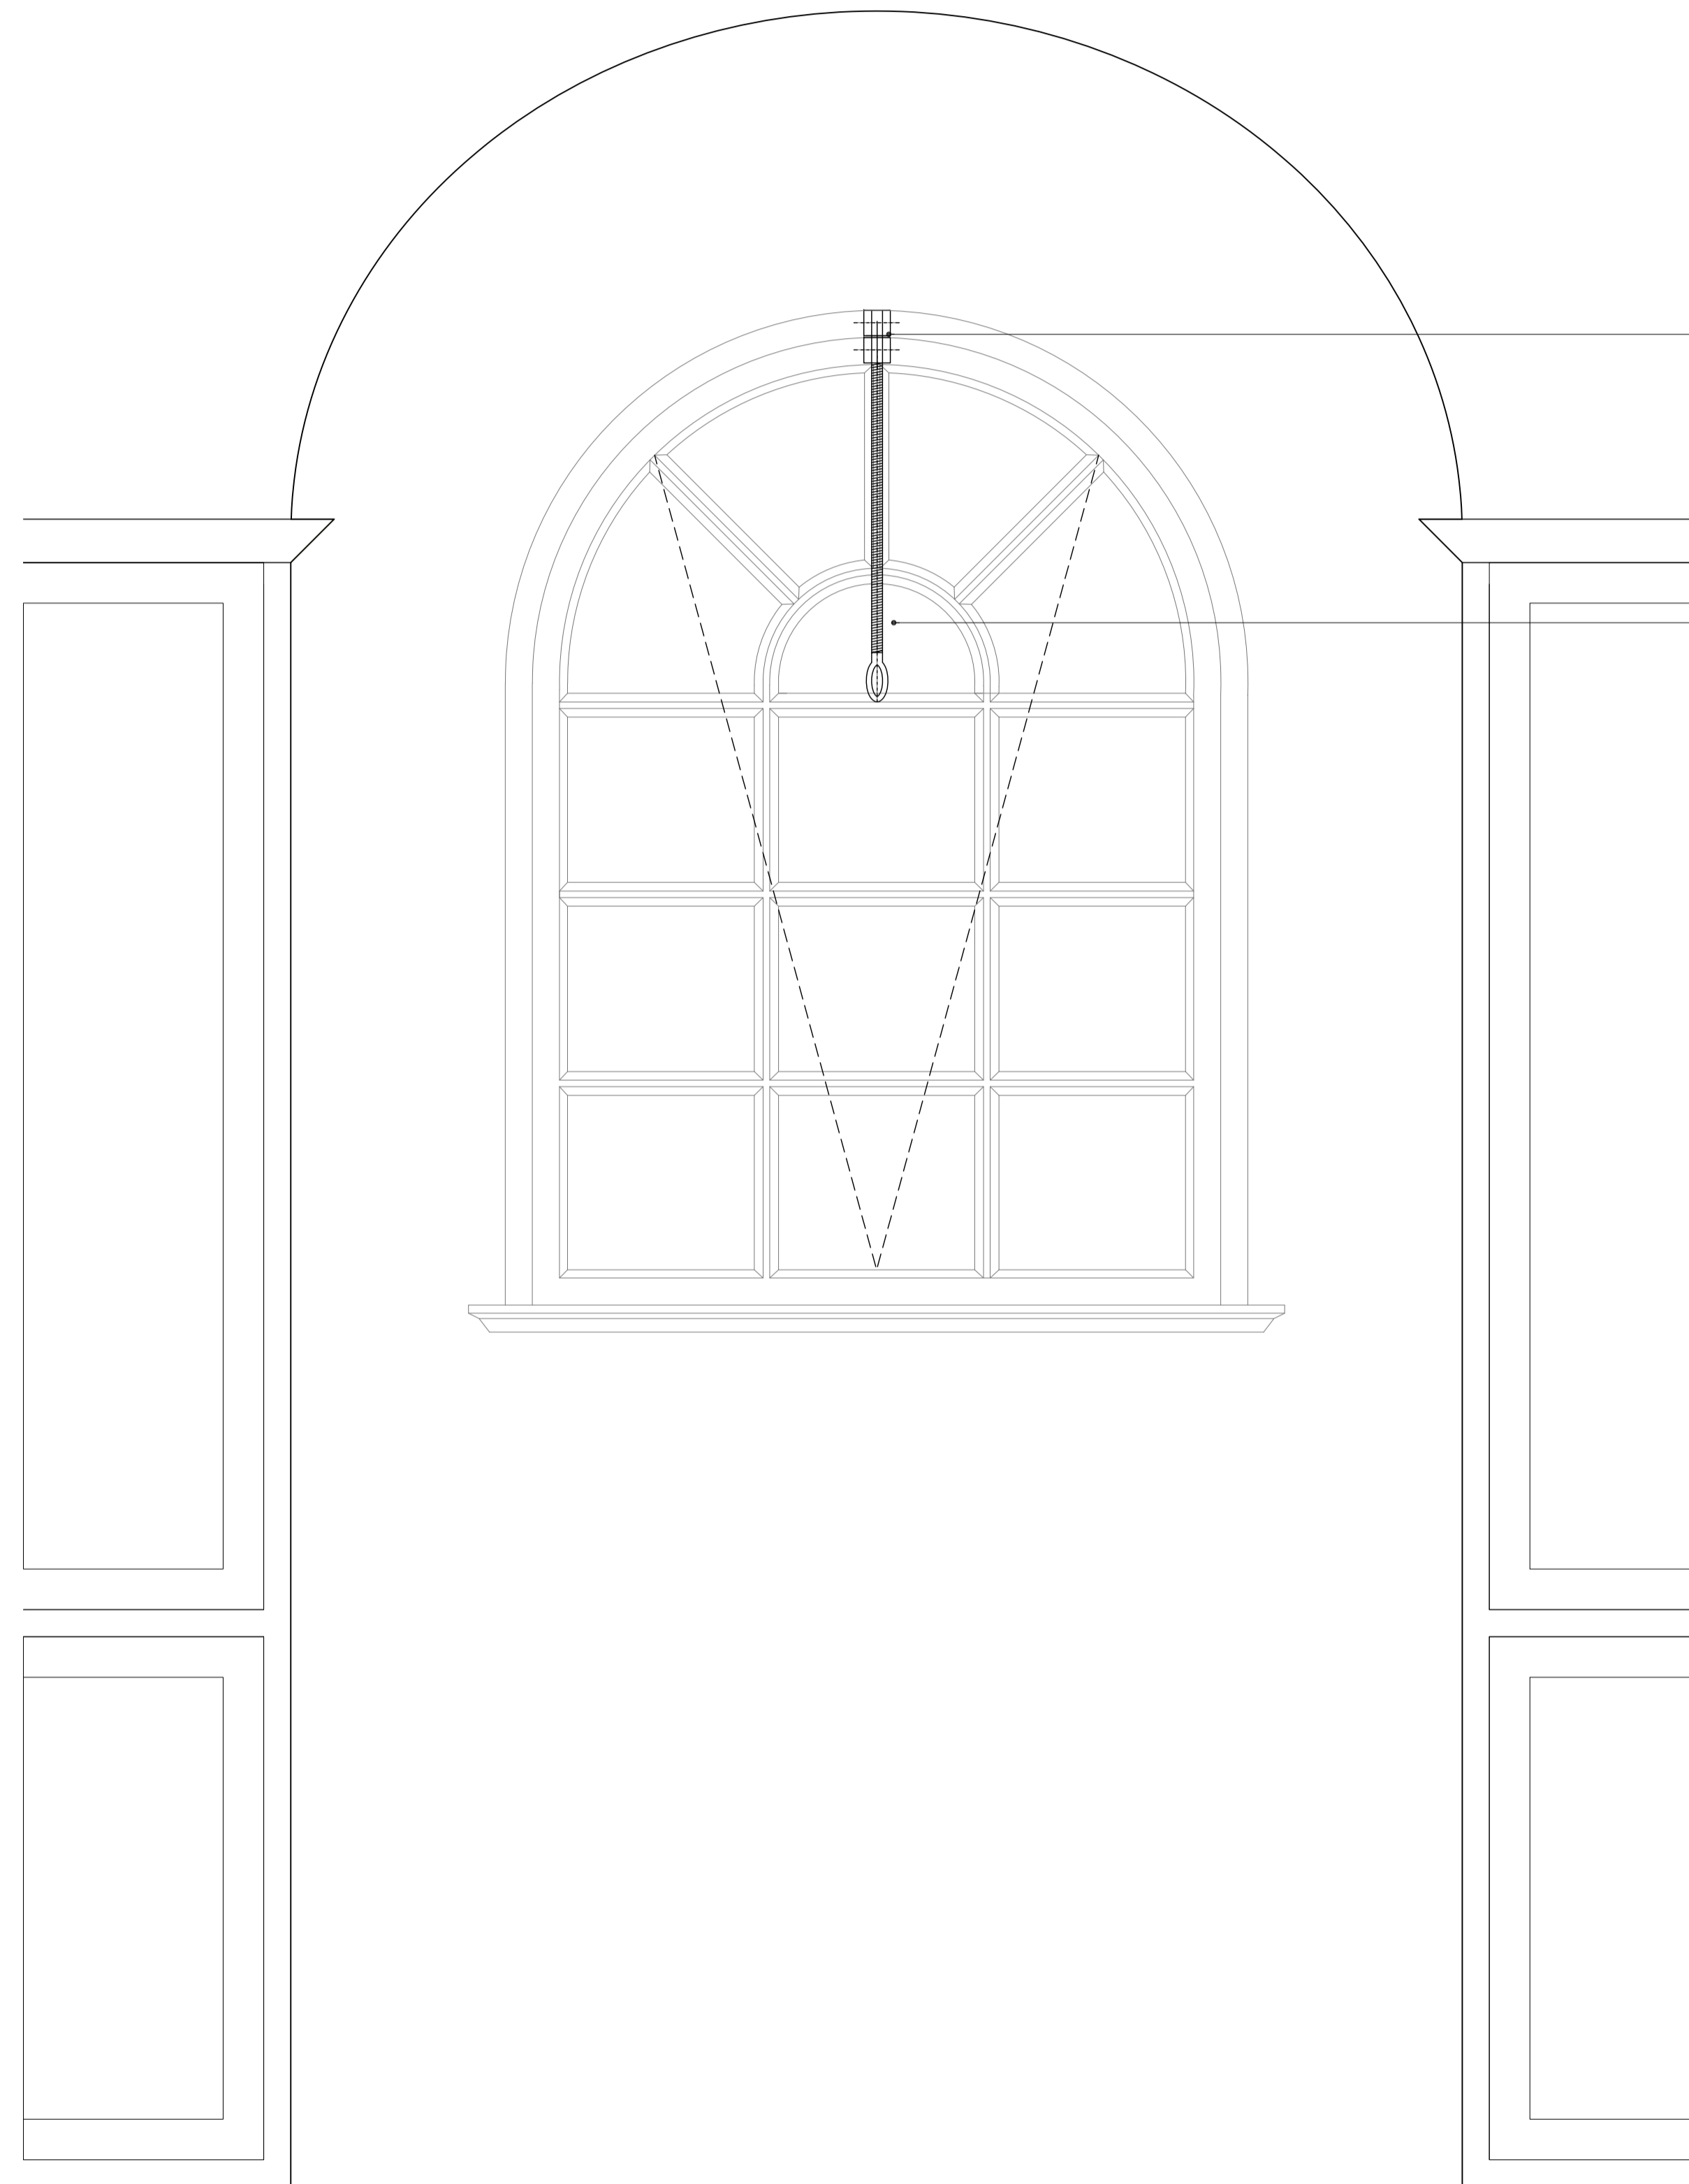

All redundant fixing holes to be filled, painted and made good

New brass screw jack and associated fixings and handle to allow existing bottom hinged arched window to open by a minimum of 500mm. Windows to be supplied with 2No. Pole winders to enable opening.

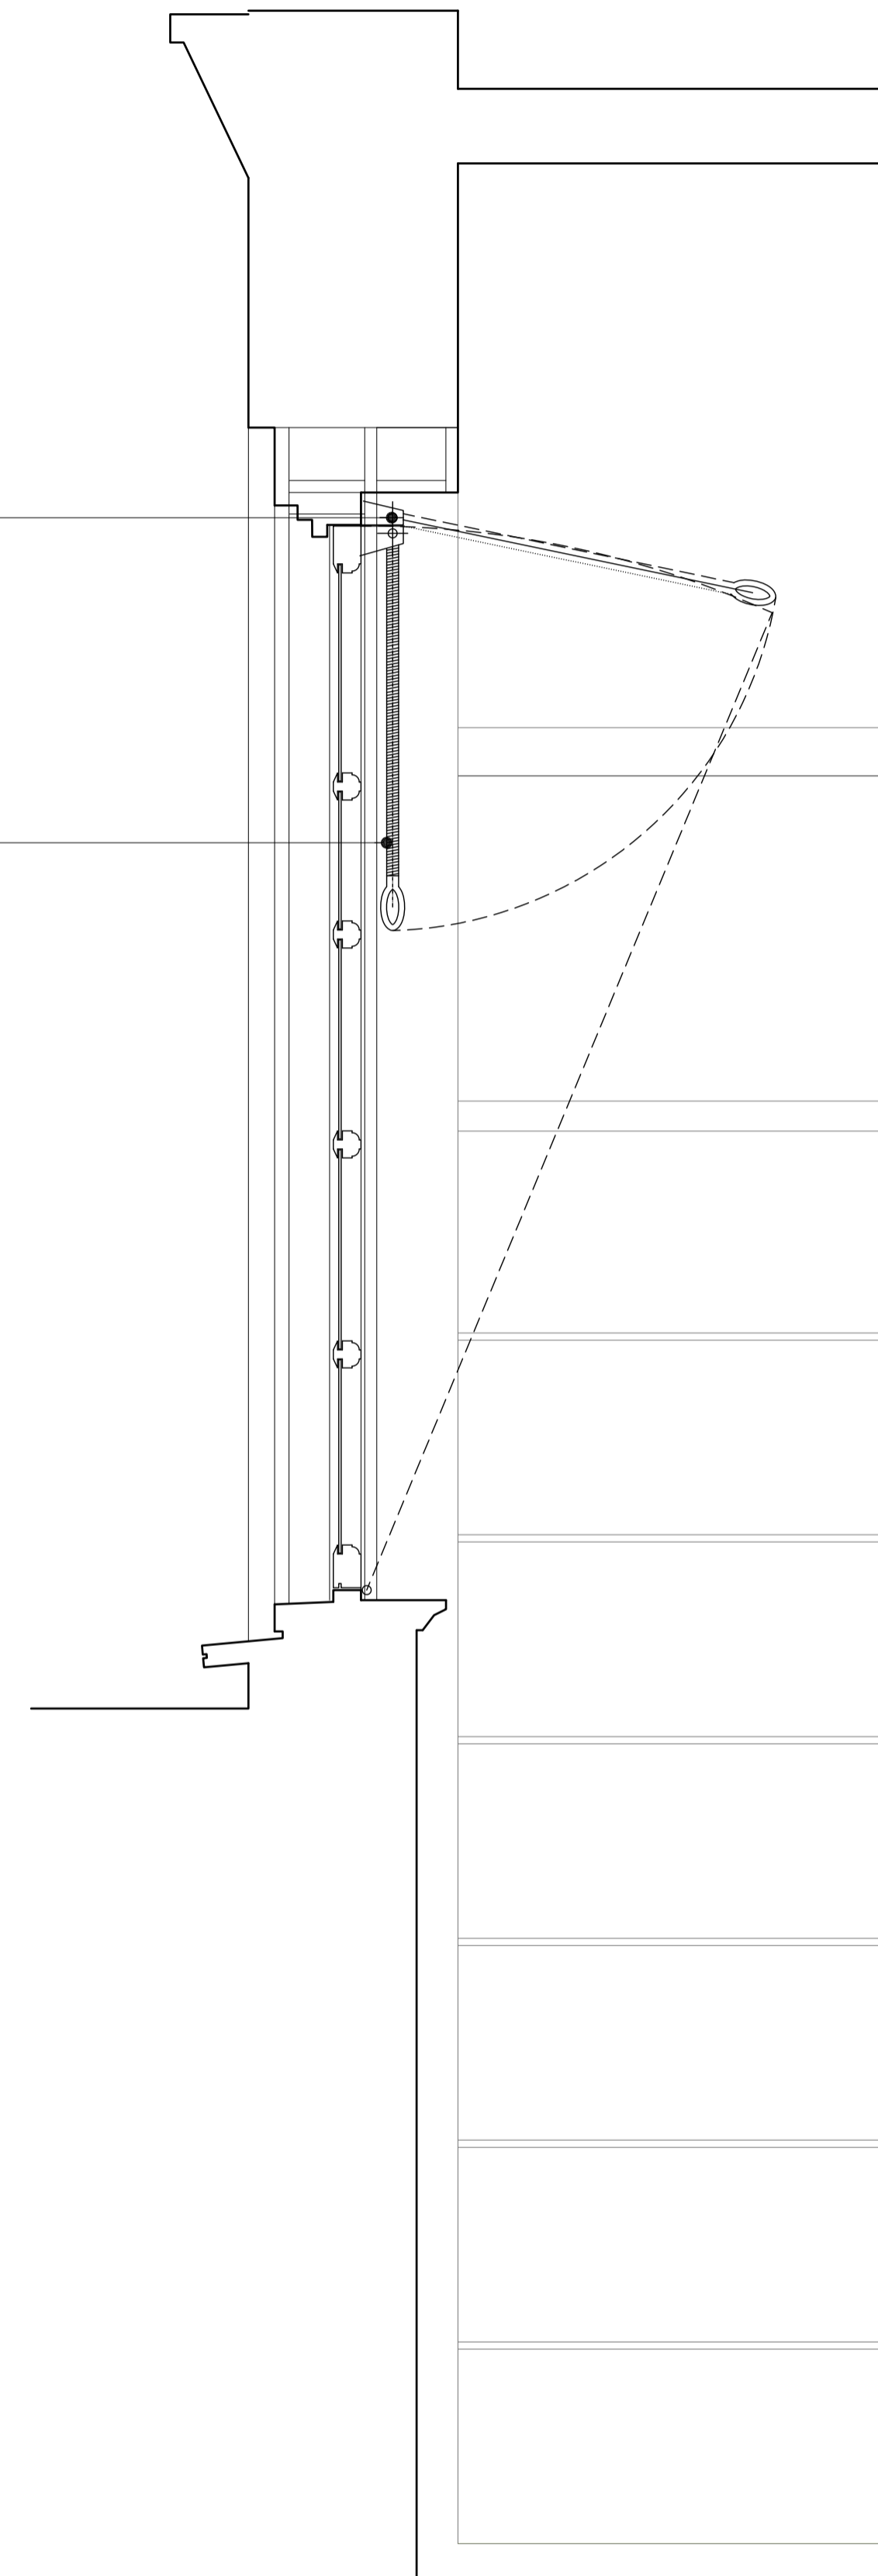

**01** WINDOW TYPE 02: PROPOSED ELEVATION  
1.10

**02** WINDOW TYPE 02: PROPOSED SECTION  
1.10

Rev	Date	Description	Drawn By	Checked
-	17.03.23	First Issue	SMc	MO

**Atomik  
Architecture**

Atomik Architecture  
41 Water Lane, London, E15 4NL  
+44 (0) 208 221 2915  
info@atomikarchitecture.com  
atomikarchitecture.com

Project

Working Men's College Library

Title

Window Type 2 Elevation and Section

Project No.	Scale	Drawing Size
0589	1 : 10	A1

Drawing No.	Revision
0589 (32) 501	-