
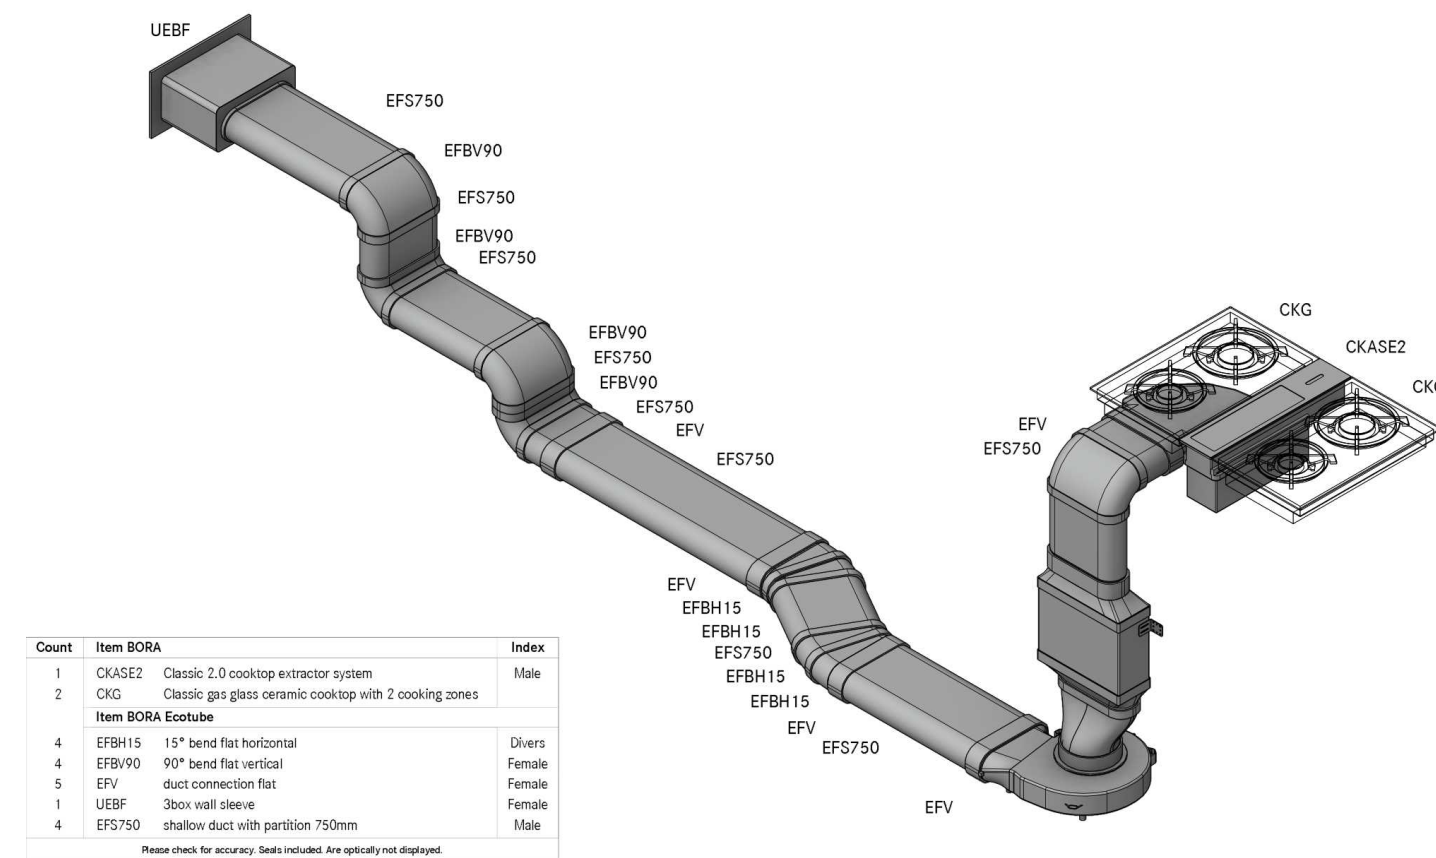


Section AA scale 1:20

- General Notes**
- All dimensions to be verified on site
 - To be read in conjunction with all relevant documents
 - In the event of discrepancy notify the Architect immediately
 - All steel structural elements to be finished with intumescent coating. 30 minutes fire resistance. For all structural elements and connection see SE drawings.
 - This document is copyright of Hugh Cullum Architects Ltd

- Issue Status**
- SK Sketch
 - T Tender
 - P Permissions
 - D Design
 - E Existing Condition
 - C Contract

rev note date (drawn by/checked by)

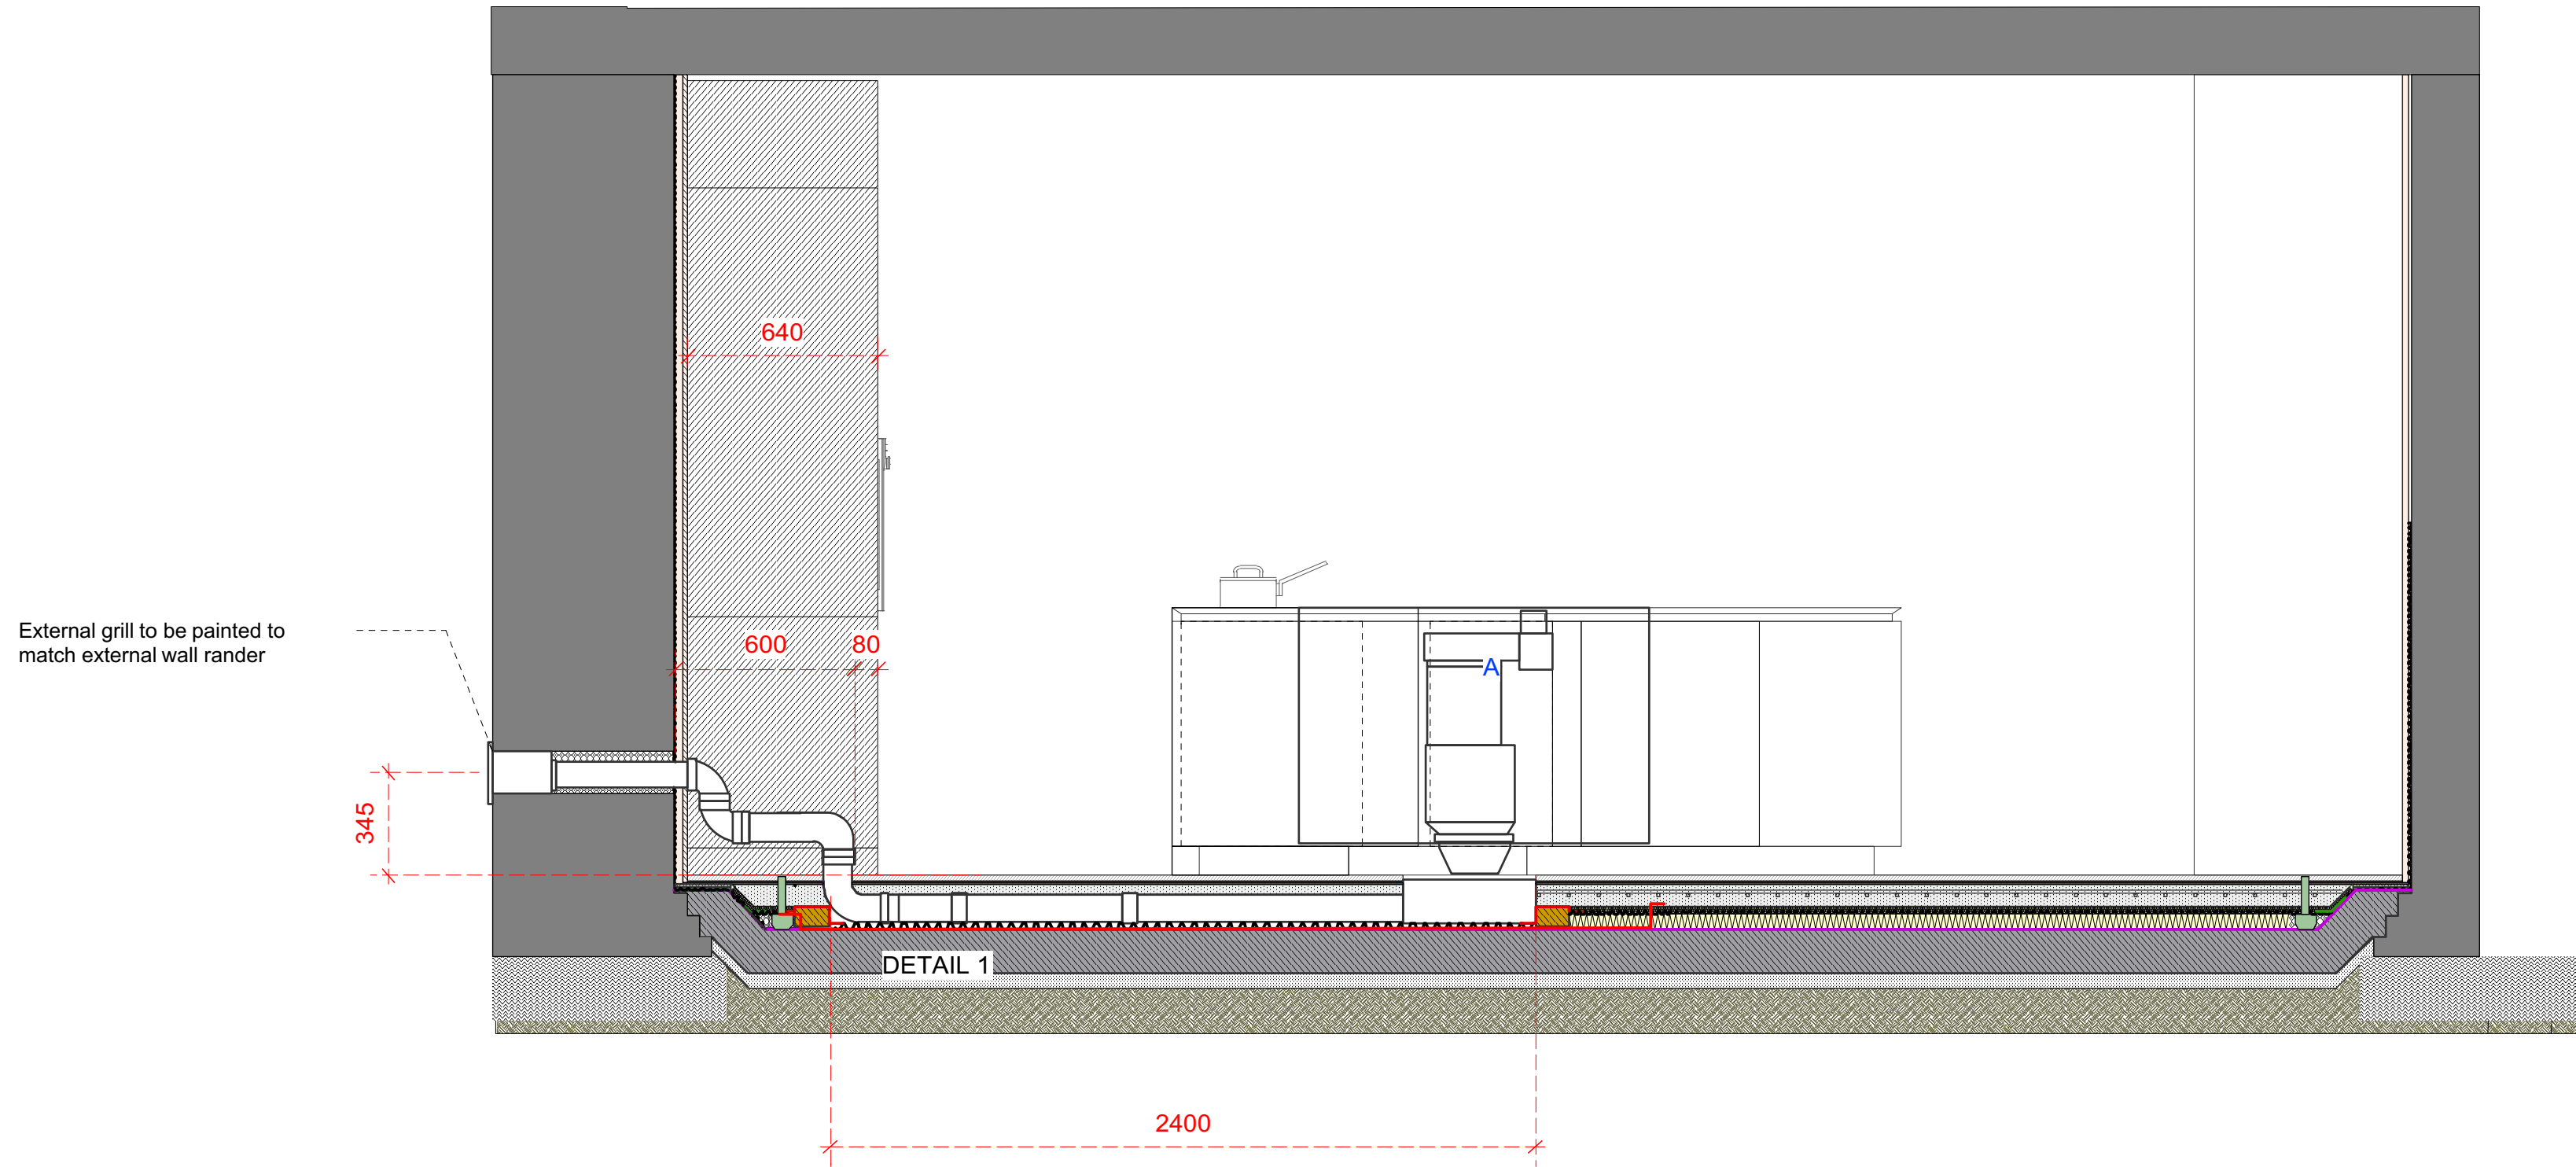

Count	Item BORA	Index
1	CKASE2 Classic 2.0 cooktop extractor system	Male
2	CKG Classic gas glass ceramic cooktop with 2 cooking zones	
Item BORA Ecotube		
4	EFBH15 15° bend flat horizontal	Divers
4	EFBV90 90° bend flat vertical	Female
5	EFV duct connection flat	Female
1	UEBF 3box wall sleeve	Female
4	EFS750 shallow duct with partition 750mm	Male

Please check for accuracy. Seats included. Are optically not displayed.