



NOTES

1. ALL DIMENSIONS TO BE CHECKED AND CONFIRMED ON SITE.
2. ALL DISCREPANCIES ARE TO BE REPORTED TO PRIOR TO WORK STARTING.
3. ALL WORK AND MATERIALS TO BE IN ACCORDANCE WITH THE BUILDING REGULATIONS AND TO COMPLY WITH RELEVANT BRITISH STANDARDS.
4. COPYRIGHT RESERVED.

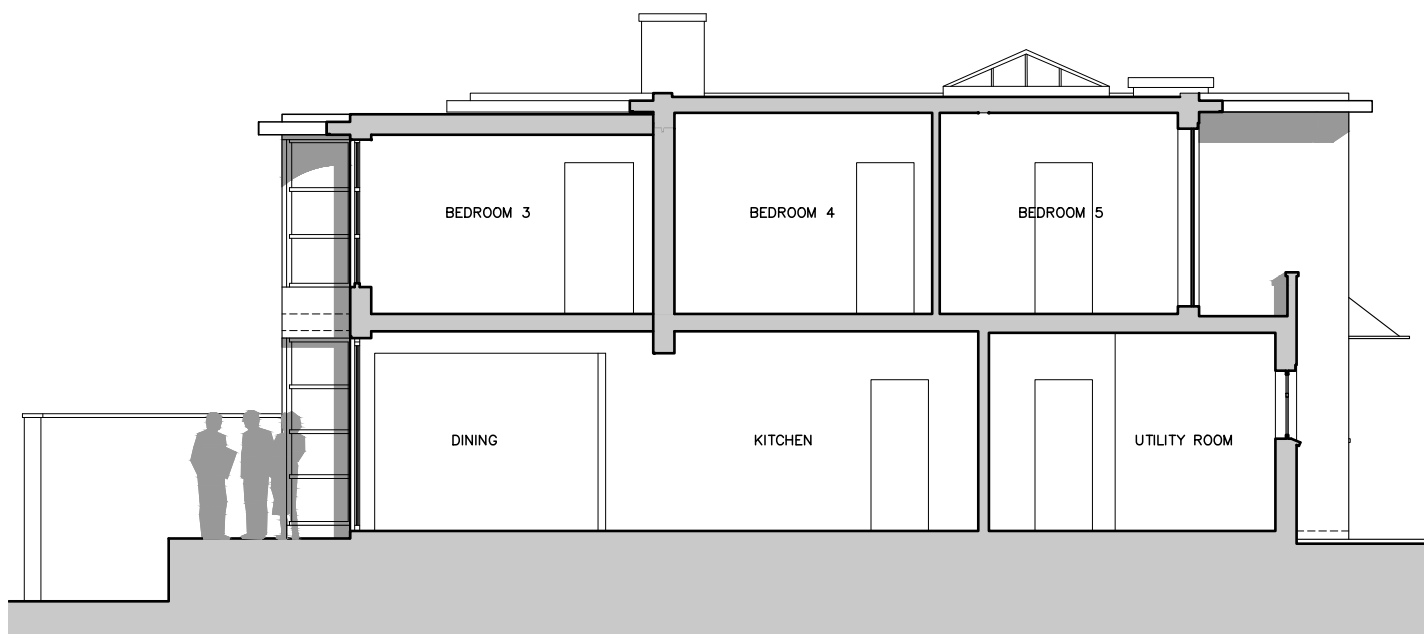


PROPOSED SECTION 4-4
SCALE 1:100 @ A3

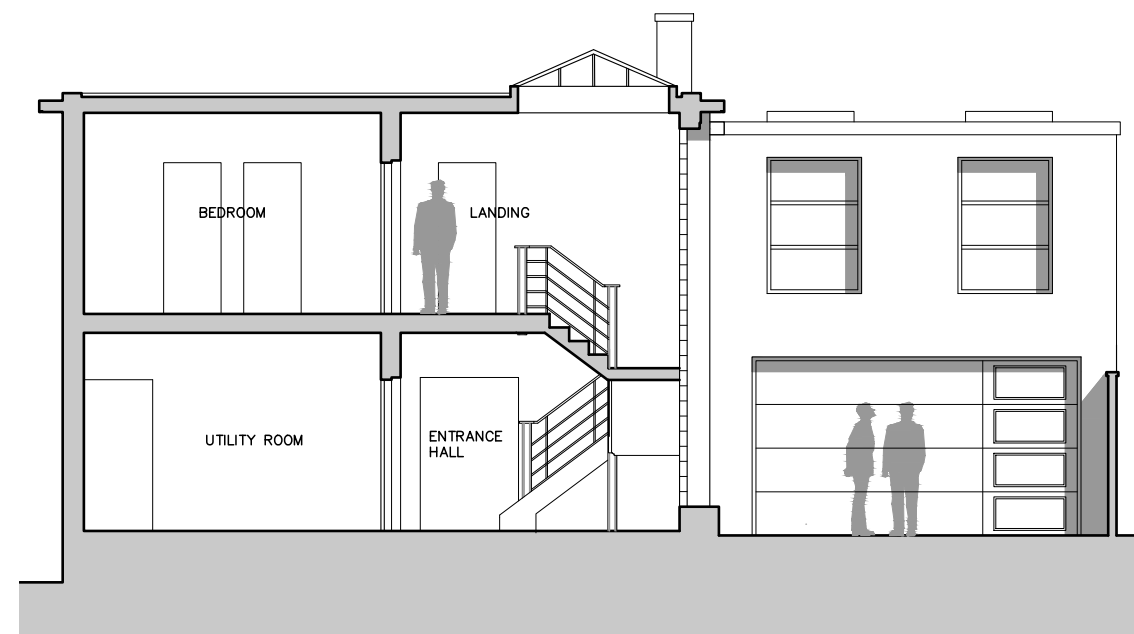

PROPOSED SECTION 5-5
SCALE 1:100 @ A3



PROPOSED SECTION 6-6
SCALE 1:100 @ A3

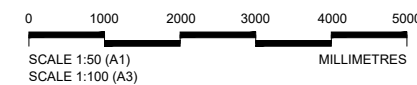

Rev.	Date	Comment	By
A	MARCH'23	AIR SOURCE HEAT PUMP RELOCATED FROM ROOF TO FRONT GARDEN. WINDOWS OVER GARAGE REDUCED AND RE-POSITIONED. GLAZED LANTERN HEIGHT REDUCED FOLLOWING PLANNERS COMMENTS. EXISTING WATER TANK REMOVED.	JP

Do not scale from this drawing
All dimensions are to be checked on site
Any discrepancies are to be reported immediately to the Architect or Main Contractor

COPYRIGHT © 2017
ALL RIGHTS DESCRIBED IN THE CHAPTER IV OF THE COPYRIGHT DESIGN AND PATENTS ACT 1988 HAVE BEEN GENERALLY ASSERTED

Client
Mr & Mrs Kersten

Project
The Cottage
Spaniards Road, London NW3 7JH

Drawing
Proposed Sections

Project No.	Drawing No.	Issue	Status
540	PL13	A	/

Scale	Date	Drawn By	Checked By
As Shown	Dec'21	JP	-

Sidell Architects
Sidell Architects Limited
Vineyards
36 Gloucester Avenue
Primrose Hill
London
NW1 7BB
(T): +44 (0)20 7284 9780
(E): info@sidellarchitects.com
(W): www.sidellarchitects.com