




1. Proposed Chancery Lane East Facing Elevation  
Scale 1:50

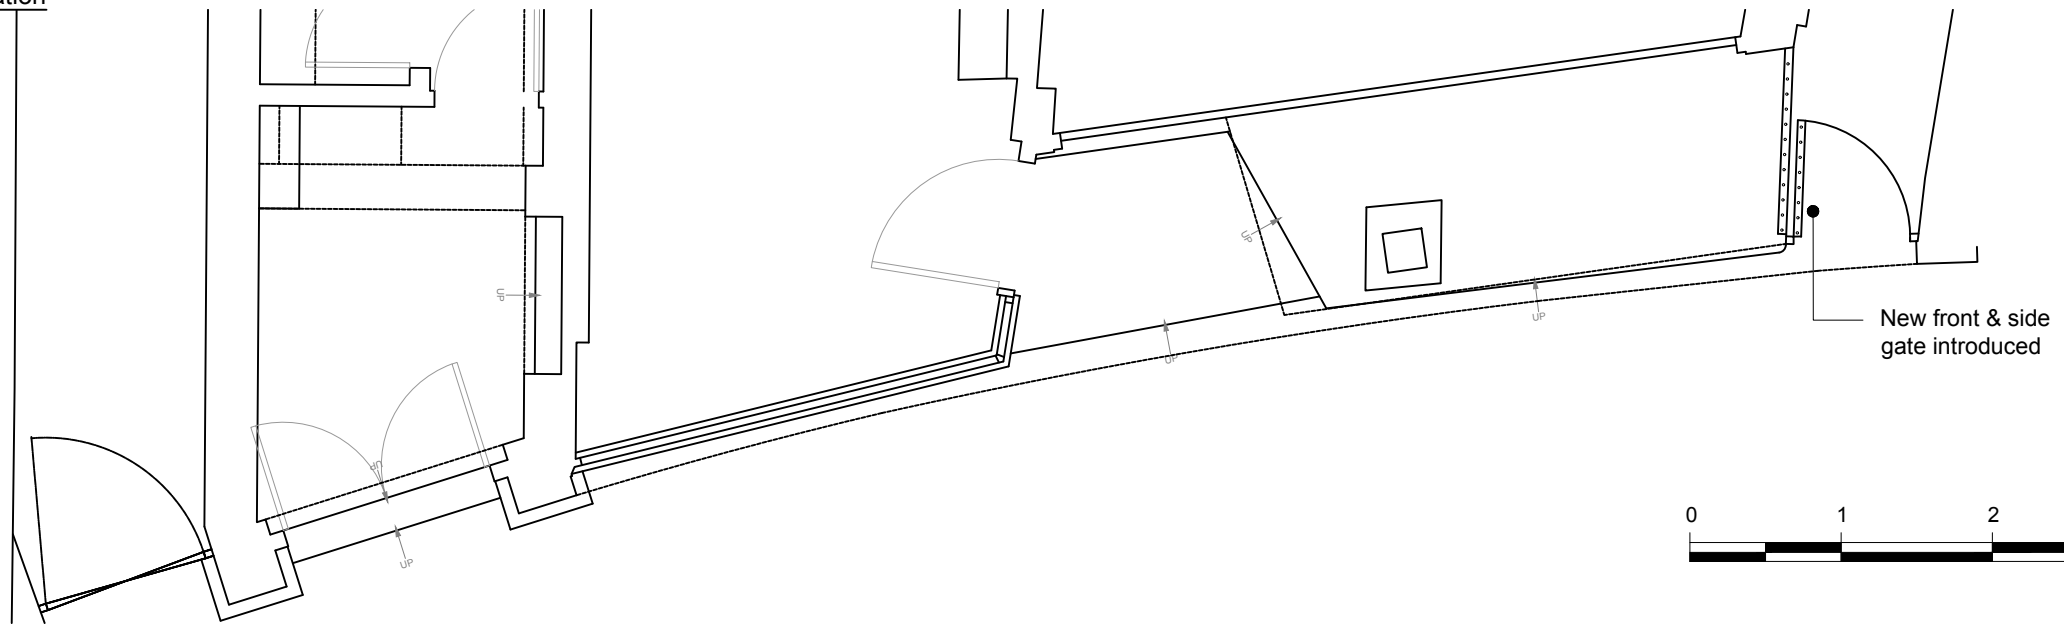

2. Proposed Chancery Lane GF plan  
Scale 1:50

mail@stamosyeoharchitects	Drawing Title:	Client: The Honourable Society of Lincoln's Inn	Note	Date	Rev.	<b>Stamos Yeoh architects</b>	
1st Floor, Old Town Hall 354 Mare Street London, E8 1HR tel +44(0)2089861280	Proposed Gate plan + elevation  Project: 76 Chancery Lane Stone Buildings WC2A 1AA						
						Drawing No:	<b>1431 / 03 / 004</b>