




**1.** Gate in isolation as seen from Chancery Lane (elevation 1)  
Scale 1:20

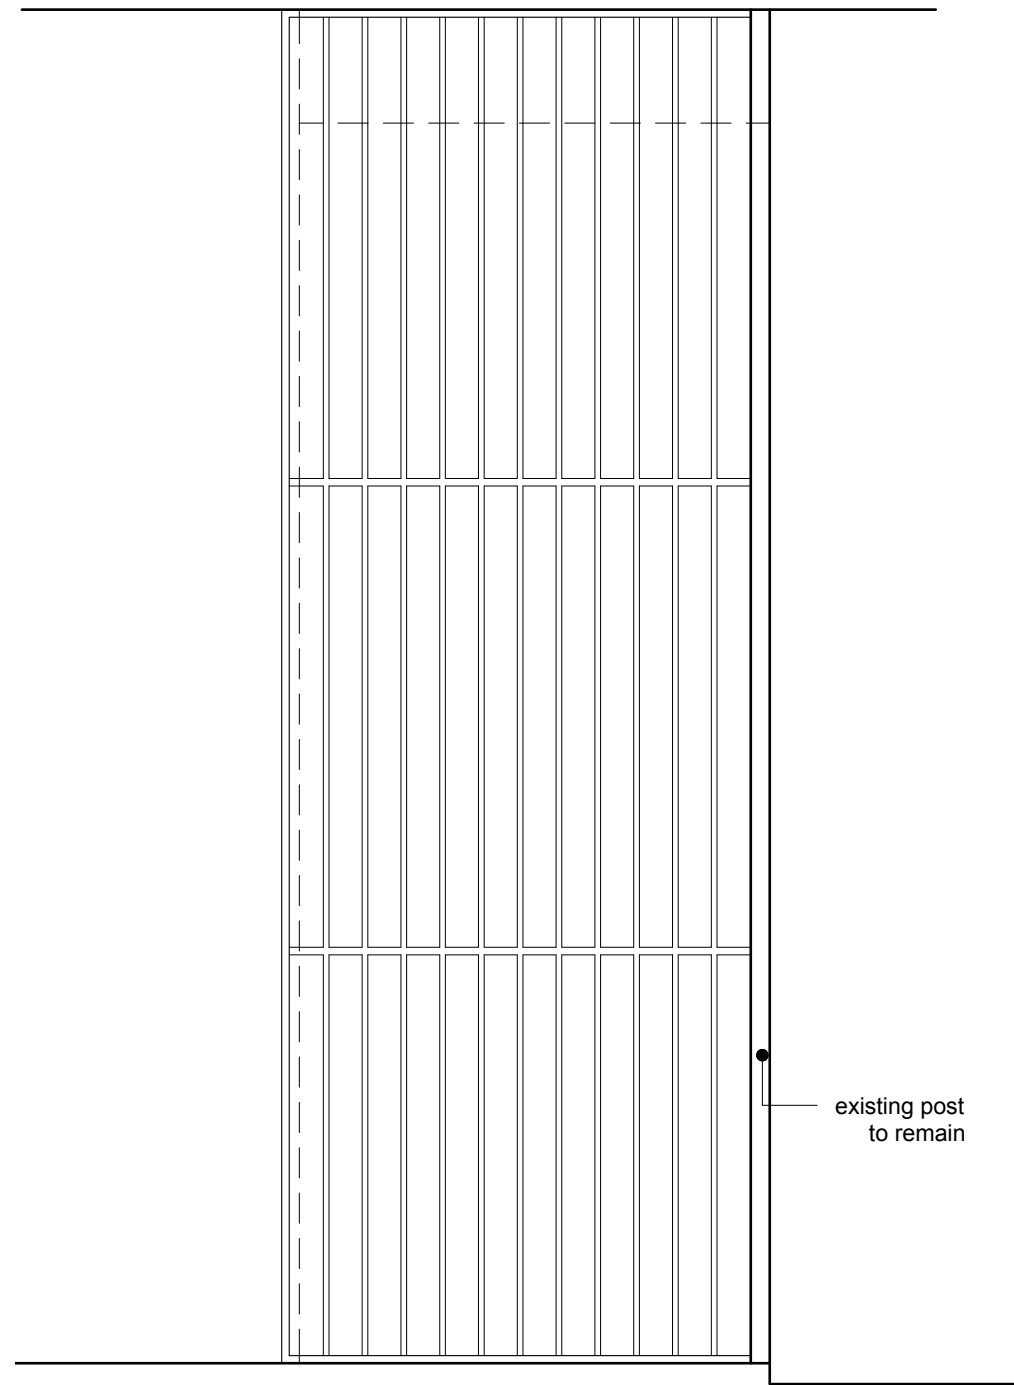

**2.** Side gate in isolation (elevation 2)  
Scale 1:20

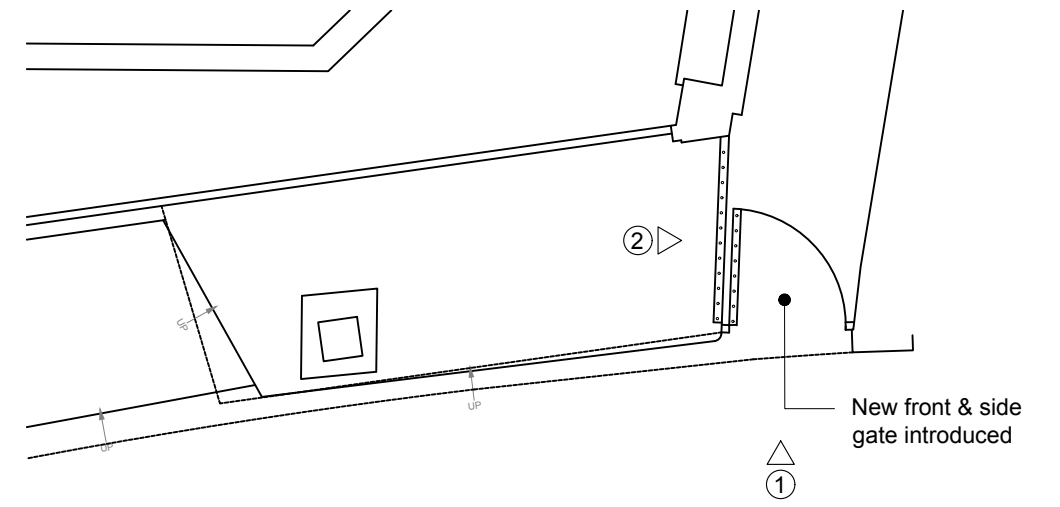

Reference plan  
Scale 1:50

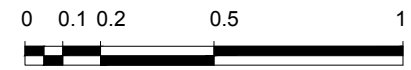

<b>mail@stamosyeoharchitects</b> 1st Floor, Old Town Hall 354 Mare Street London, E8 1HR tel +44(0)2089861280	Drawing Title:		Note	Date	Rev.	<b>Stamos Yeoh architects</b>
	Proposed Gate (1:20 detail)	Client: The Honourable Society of Lincoln's Inn				
	Project: 76 Chancery Lane Stone Buildings WC2A 1AA					Check by: Scale: varies @ A3
						Drawing No: <b>1431 / 03 / 005</b>