

Delivering creative brand environments through signage, print and digital solutions

## HOTEL

Client: NYX

Full Address: 50 - 60 Southampton Row, London WC1B 4AR

Design LED:

Amendment

Amendments Rev A - 06.09.22 **Title:** Holborn Midtown Signage


Drg by:

Drawing Ref: G\_81501

**Date:** 06.09.22

Visual Status:

For re -----

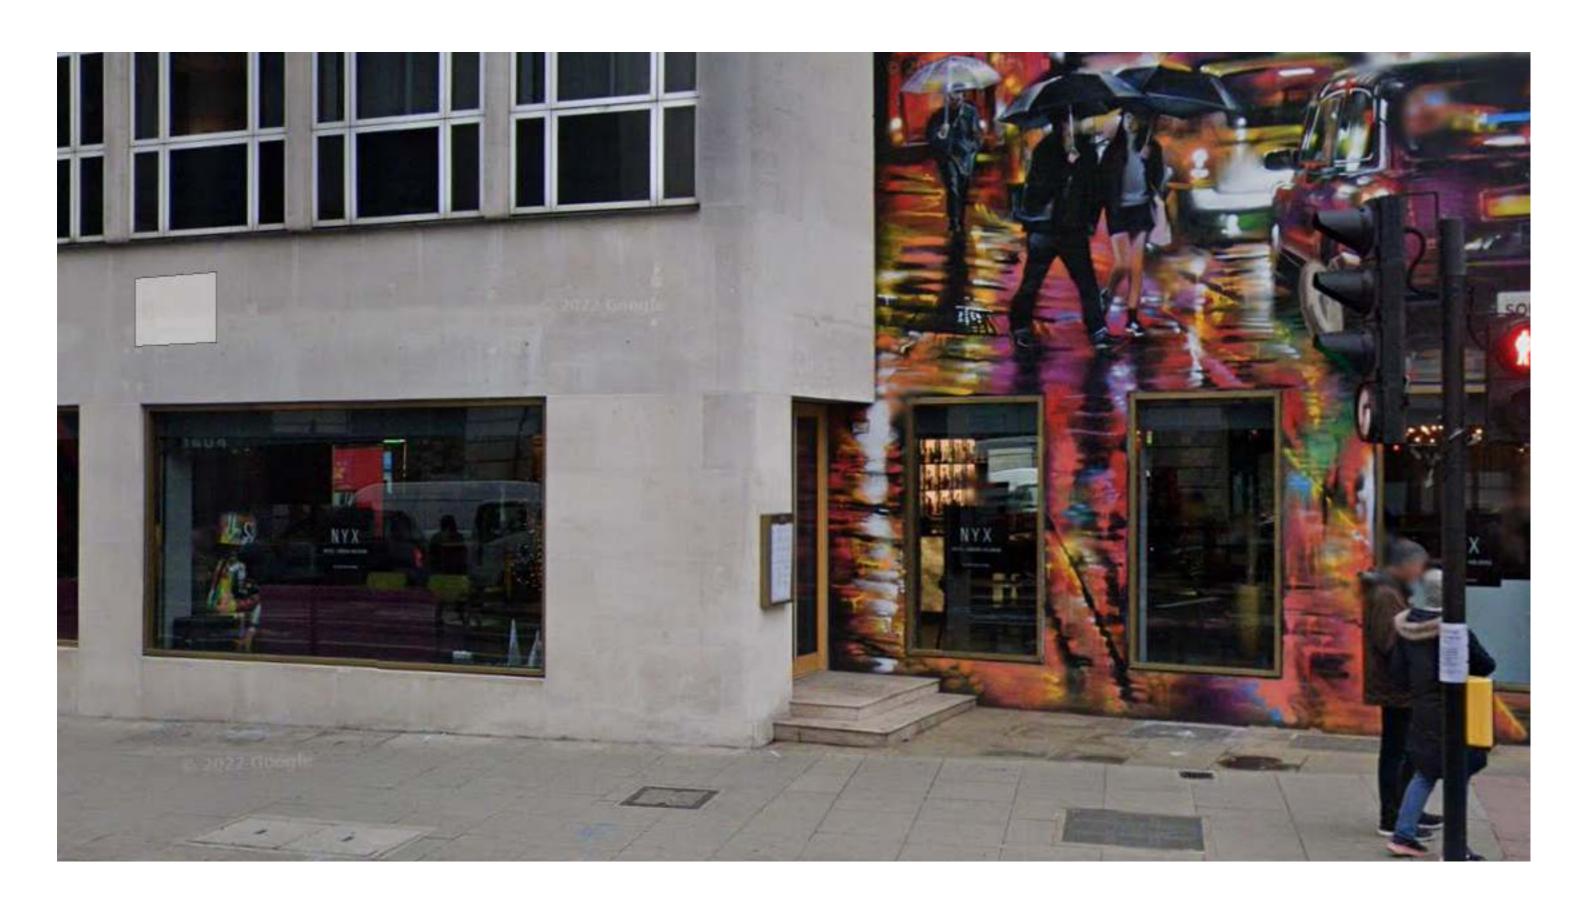





## Item 1 - Scale 1:10@ A3

1No. folded aluminium panel with 80mm returns powder coate black with 10 mm opal acrylic inlayed and pushed through to sit 5mm proud of panel face.
Panel internally illuminated by means of white LED's.
Panel fitted to building substrate by means of internal aluminium angle and suitable fixing with colour matching screw caps.

All sizes shown are approximate

Manufacturing Survey Required

Electrical feed to be supplied to sign position by others prior to installation.



