


2.5 CURRENT PROPOSED ROOF PLANT ROOF PLAN (ANNOTATED)

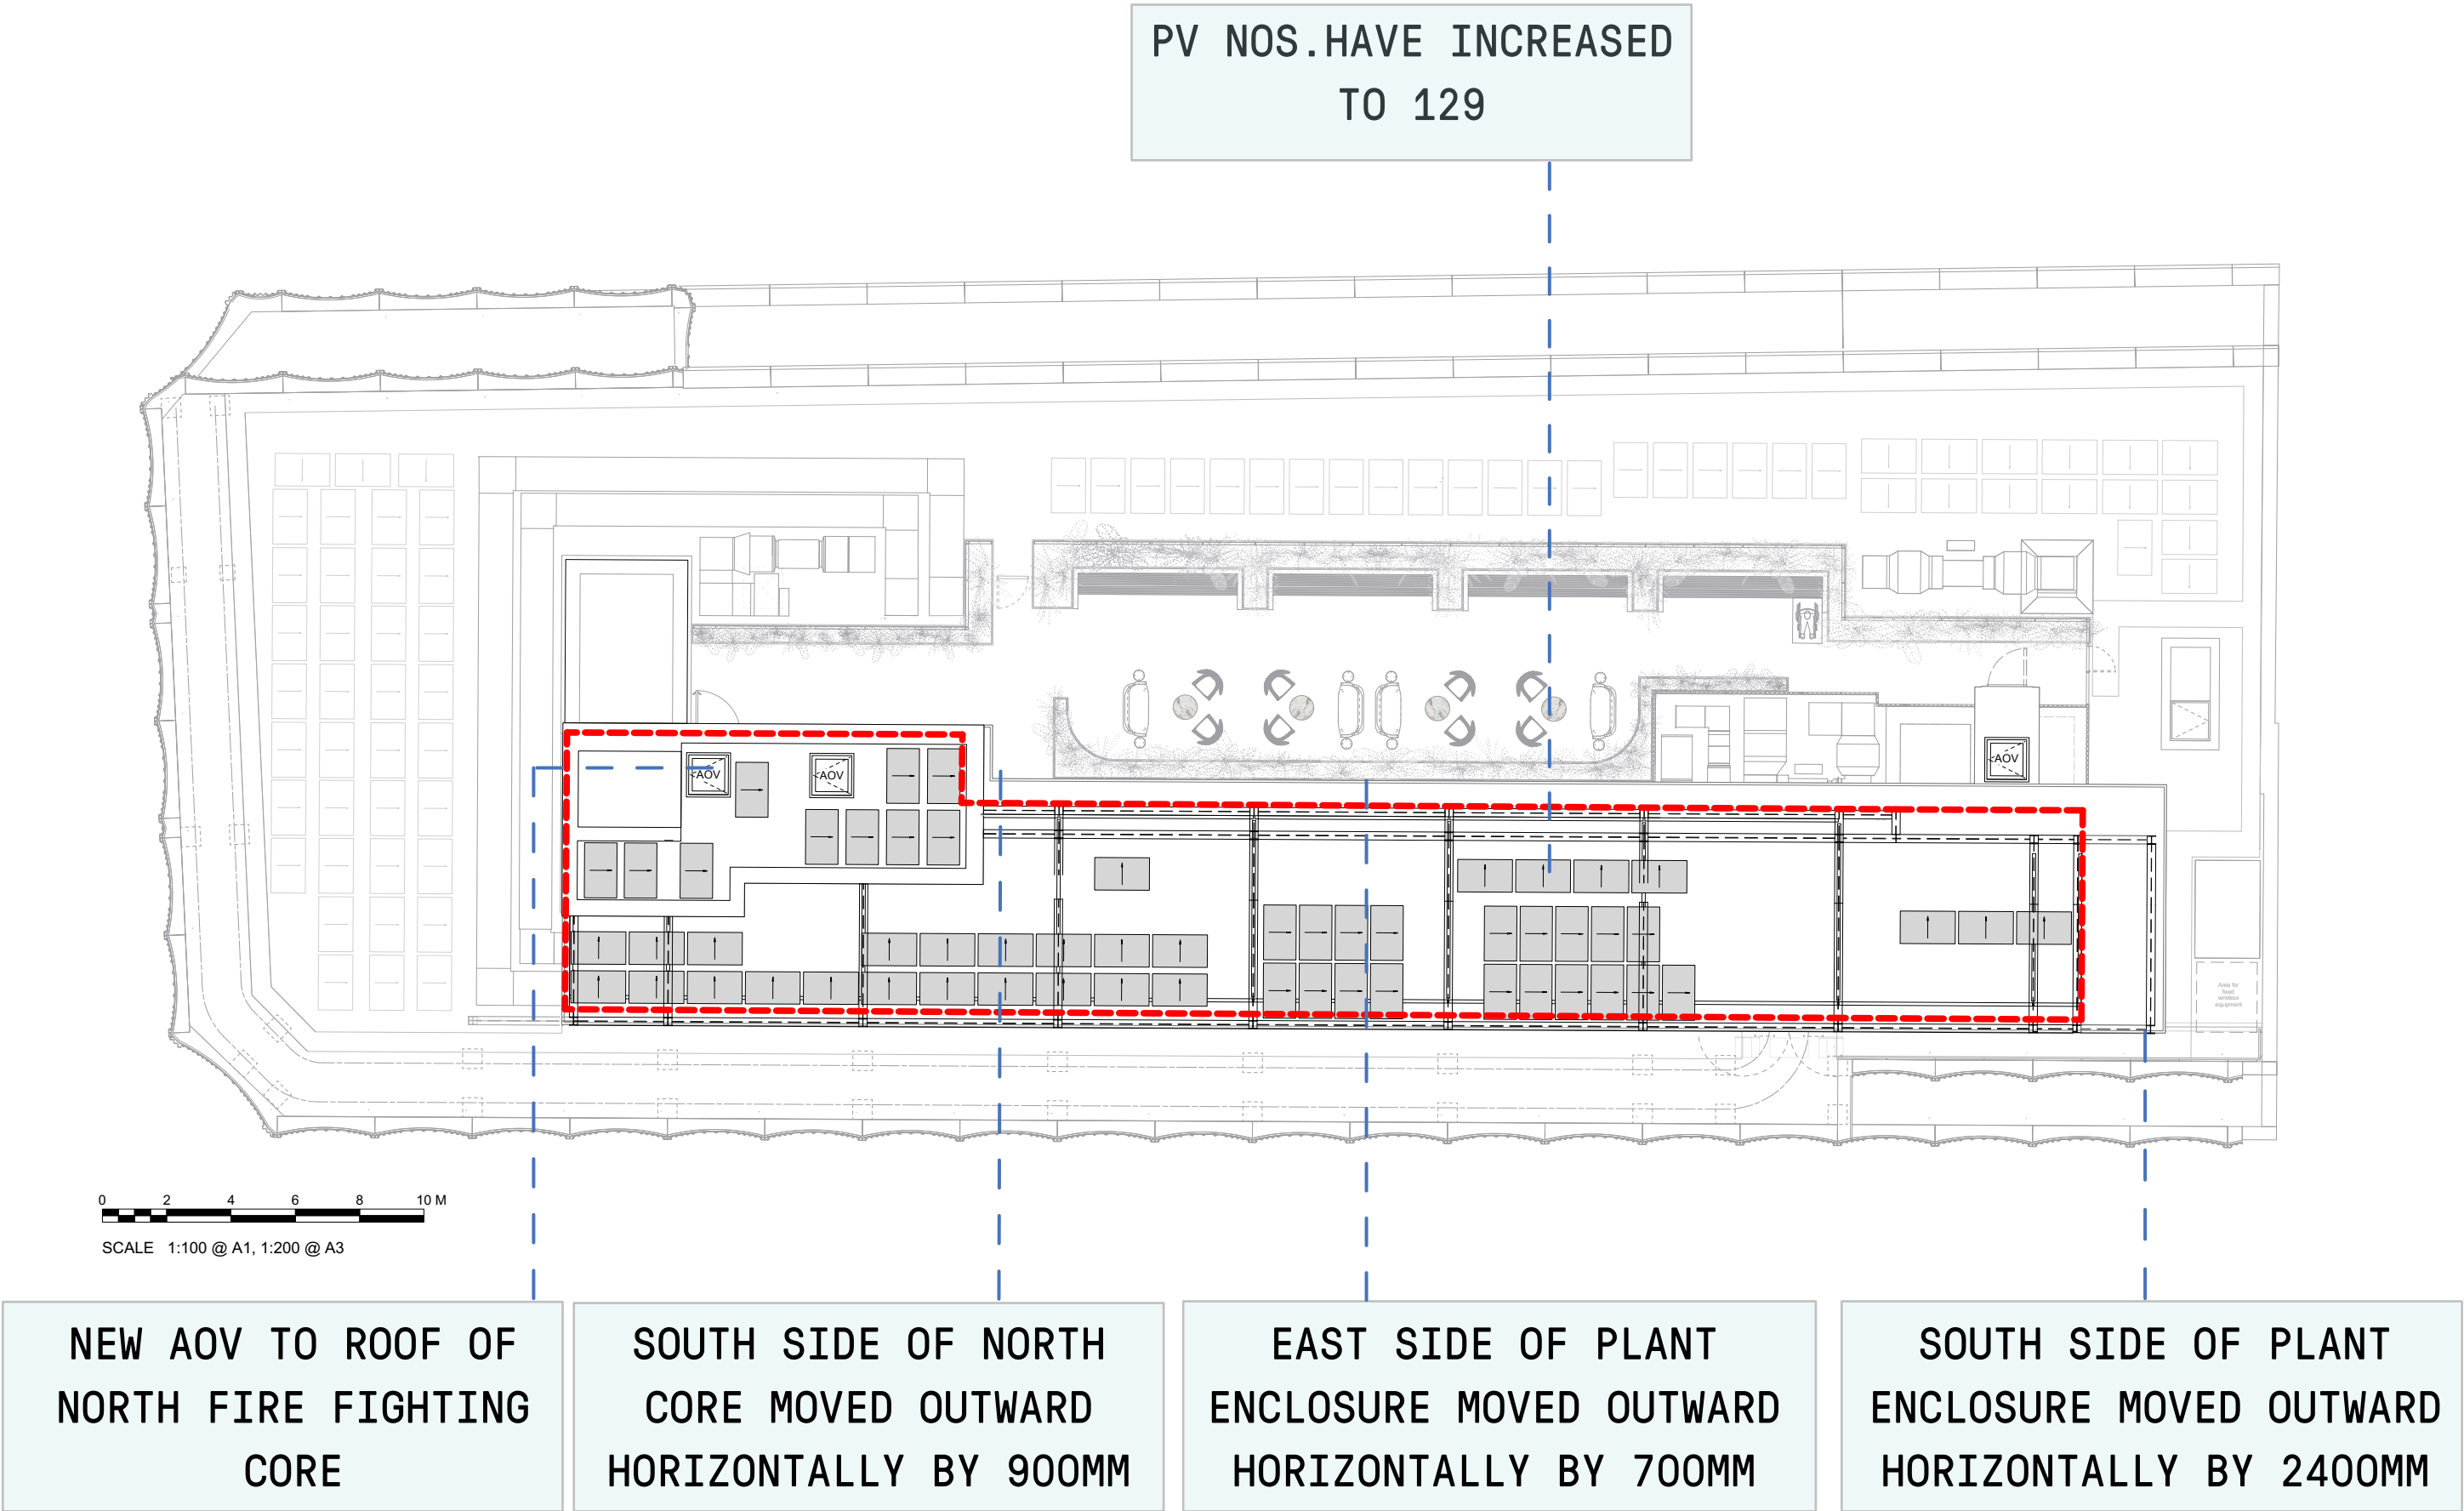

* Red dashed line represents extent of plant enclosure + cores shown in planning approved proposal