
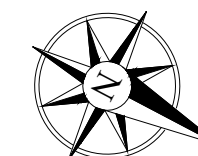


NOTE  
IF IN DOUBT ASK. DO NOT SCALE DIRECTLY FROM DRAWING OR  
DIRECTLY FROM AUTOCAD FILE. ALL DIMENSIONS TO BE VERIFIED ON  
SITE PRIOR TO INSTALLATION OR FABRICATION.

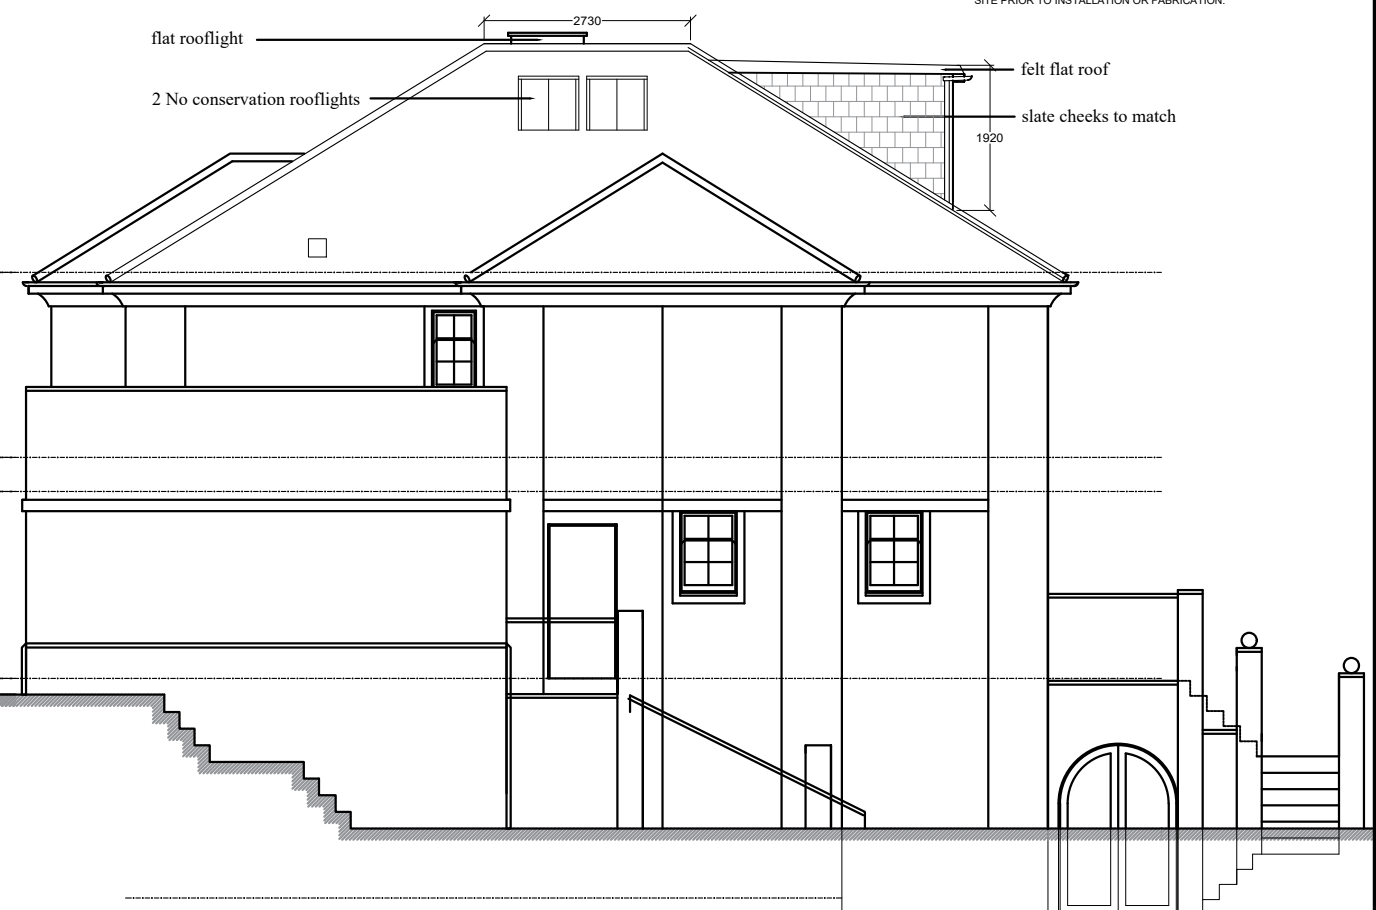

project		Proposed loft conversion incorporating rear dormers: 2 Haversham Place, London N6	
title		Proposed elevations	
date		Nov 2021	scale 1:100 @ A3
CLARK DESIGNS LTD BUILDING SURVEYORS & DESIGNERS			
drawing number		912/7A	