



1 PROPOSED SHOPFRONT: PLAN
SCALE 1:25@A1 / 1:50@A3

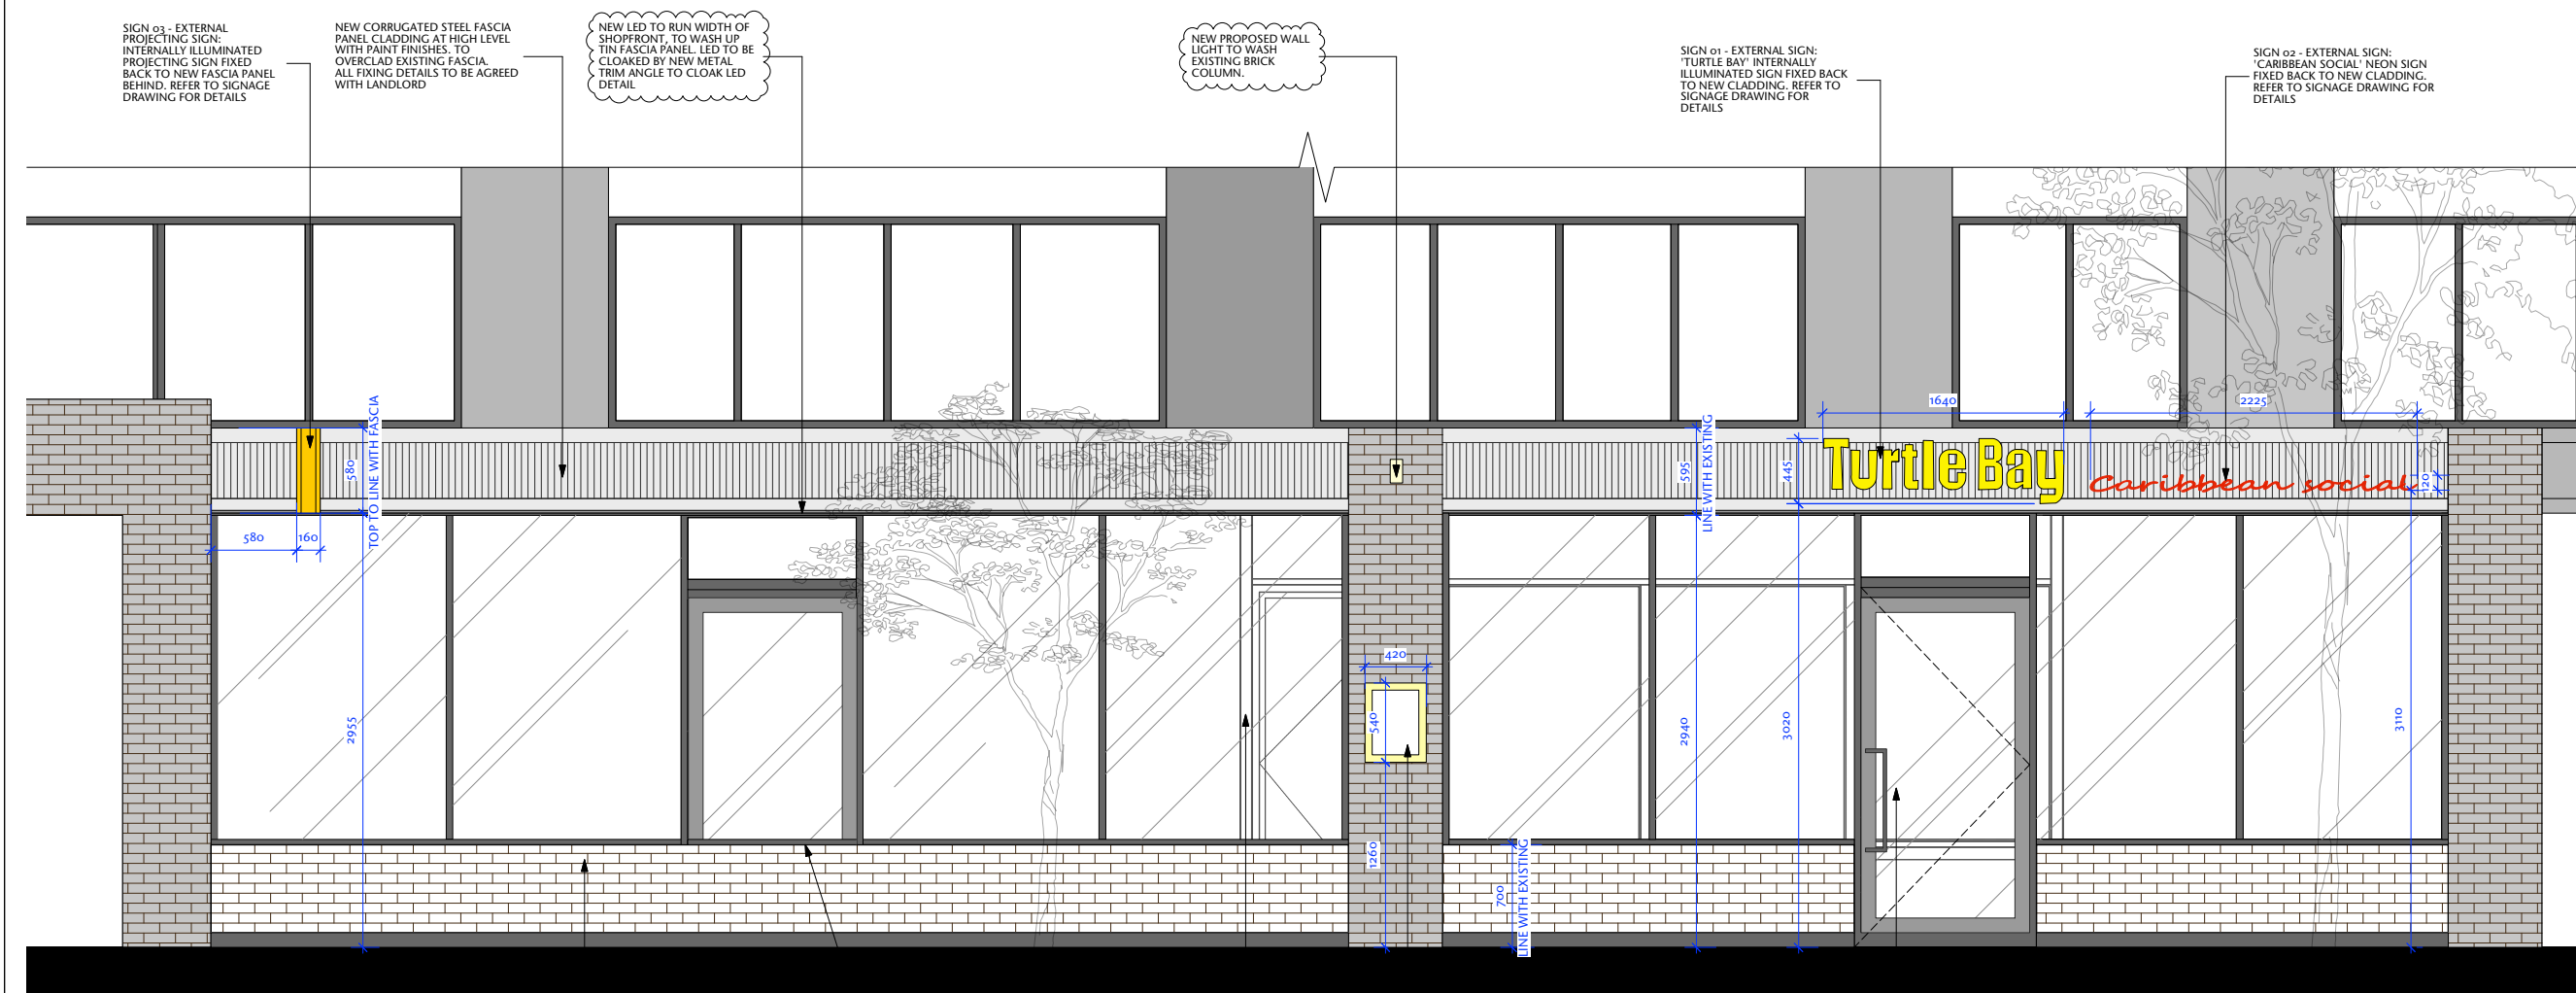

2 PROPOSED SHOPFRONT: ELEVATION A
SCALE 1:25@A1 / 1:50@A3

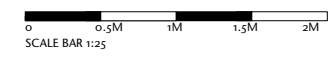

Notes
This drawing should not be scaled. The contractor is to verify all dimensions and conditions on site. This drawing is the property of Fusion and they reserve the copyright. It is issued on the understanding that it will not be copied, reproduced or disclosed in whole or in part to any unauthorised party without written permission from Fusion

NOTE: EXTERNAL CCTV TO BE AGREED IN CONJUNCTION WITH LICENSING & LANDLORD APPROVAL

A	14.02.23	ADDITIONAL NOTES ADDED FOR LIGHTING. PROJECTING SIGN MOVED ACROSS
---	----------	-------------------------------------------------------------------

FUSION
design and architecture

4 Risborough Street London SE1 0HE
Tel: 020 7928 9982 Fax: 020 7928 9994
email: mail@fusiondna.co.uk

Job Name:	TURTLE BAY CAMDEN
Site Address:	10 JAMESTOWN ROAD CAMDEN NW1 7BY
Dwg Name:	PROPOSED SHOPFRONT
Status:	FOR PLANNING
Drawn by:	EM
Checked by:	MC
Scale:	AS SHOWN
Date:	JAN 2023
Job/Dwg N°:	110.146/301 A