



Floor	Ft ² (NIA)	M ² (NIA)
Sixth Flat 4	1,301	120.9
Sixth Flat 3	707	65.7
Fifth Flat 2	1,140	105.9
Fifth Flat 1	732	68.0
Fourth	2,055	190.9
Third	2,012	186.9
Second	2,012	186.9
First	2,012	186.9
Ground No. 118	1,076	100.0
Ground No. 116	995	92.4
Total	14,042	1,304.4

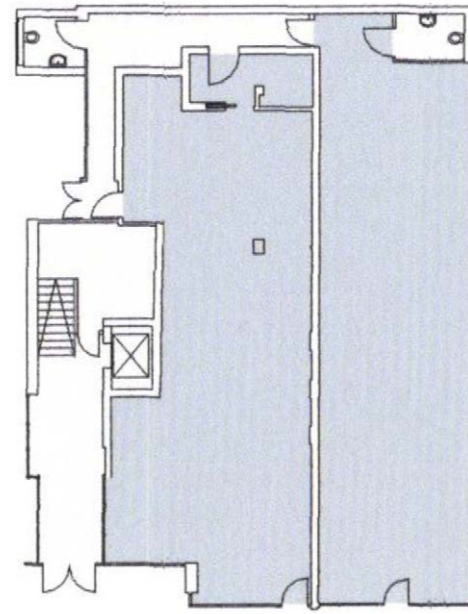

Finchley Road


Ground Floor

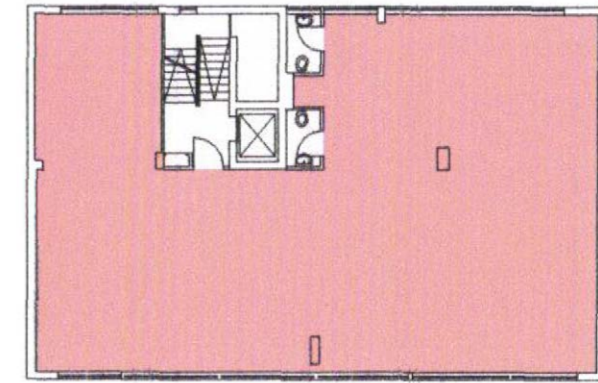

Finchley Road


Typical Floor
(1st -4th Floors)

- ◆ Office
- ◆ Retail
- ◆ Residential
- ◆ Terrace
- ◆ Core

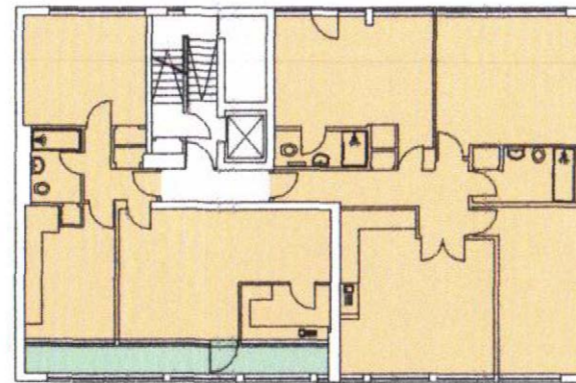

Finchley Road

Fifth Floor

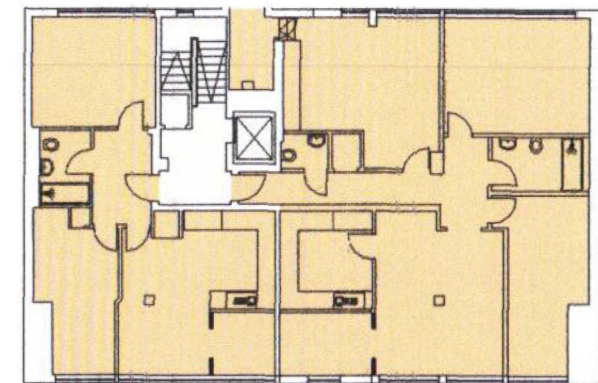

Finchley Road

Sixth Floor

Barkat House, 116-118 Finchley Road

Existing Plans

G M L Architects

UNIT 3,1-4 Christina Street, London, EC2A 4PA
Tel: 020 7729 9595 Fax: 020 7729 1801 info@gmlarchitects.co.uk

SCALE: 1:250@A3
ISSUED FOR: PLANNING
FIRST ISSUED:
DRAWN BY:FO CHECK BY: NM

4777/PA/006

