




GROUND

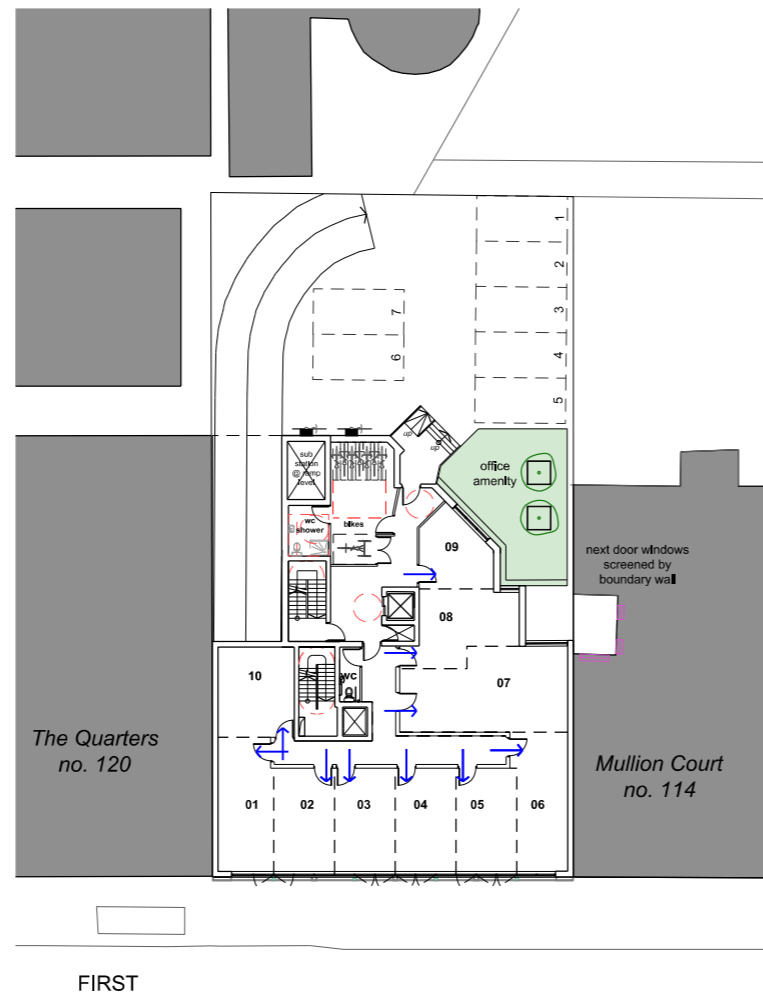


FIRST

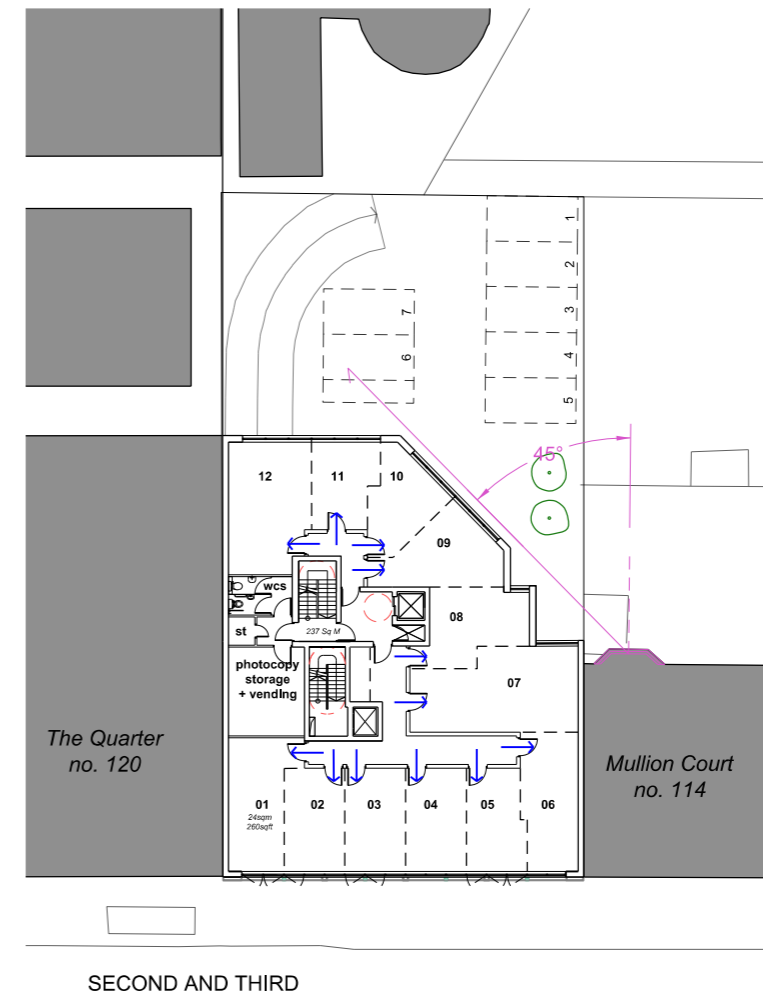


SECOND AND THIRD

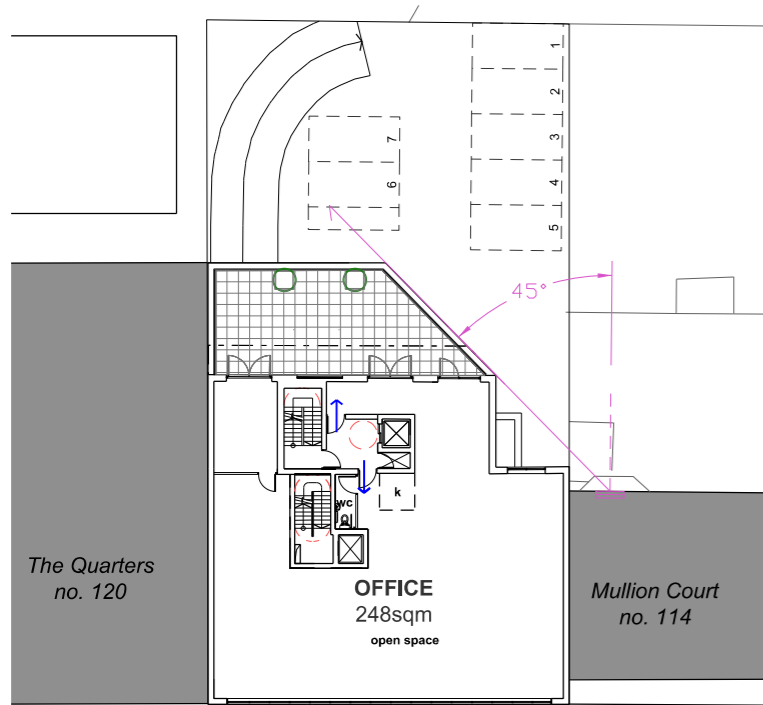


FOURTH

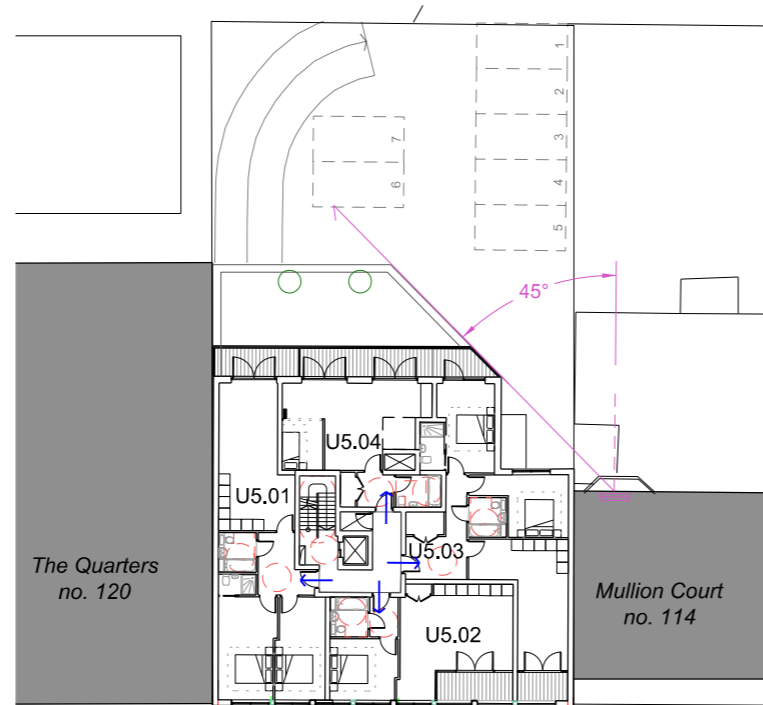

FIFTH

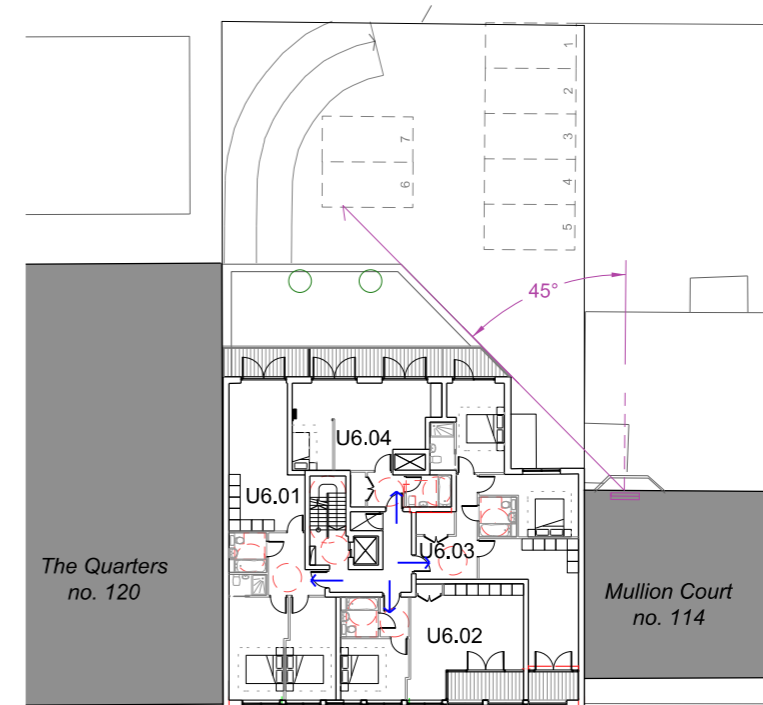

SIXTH

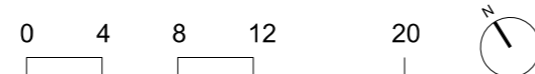

Barkat House, 116-118 Finchley Road
Proposed Plans

G M L Architects

UNIT 3,1-4 Christina Street, London, EC2A 4PA
Tel: 020 7729 9595 Fax: 020 7729 1801 info@gmlarchitects.co.uk
SCALE: 1:400@A3
ISSUED FOR: PLANNING
FIRST ISSUED: 12/01/2023
DRAWN BY: PC CHECK BY: NM
4777/PA/020