




(c) Crown copyright/database right 2023. An Ordnance Survey supplied service



1. LOCATION PLAN

scale 1:625 @ A1 1:1250 @ A3

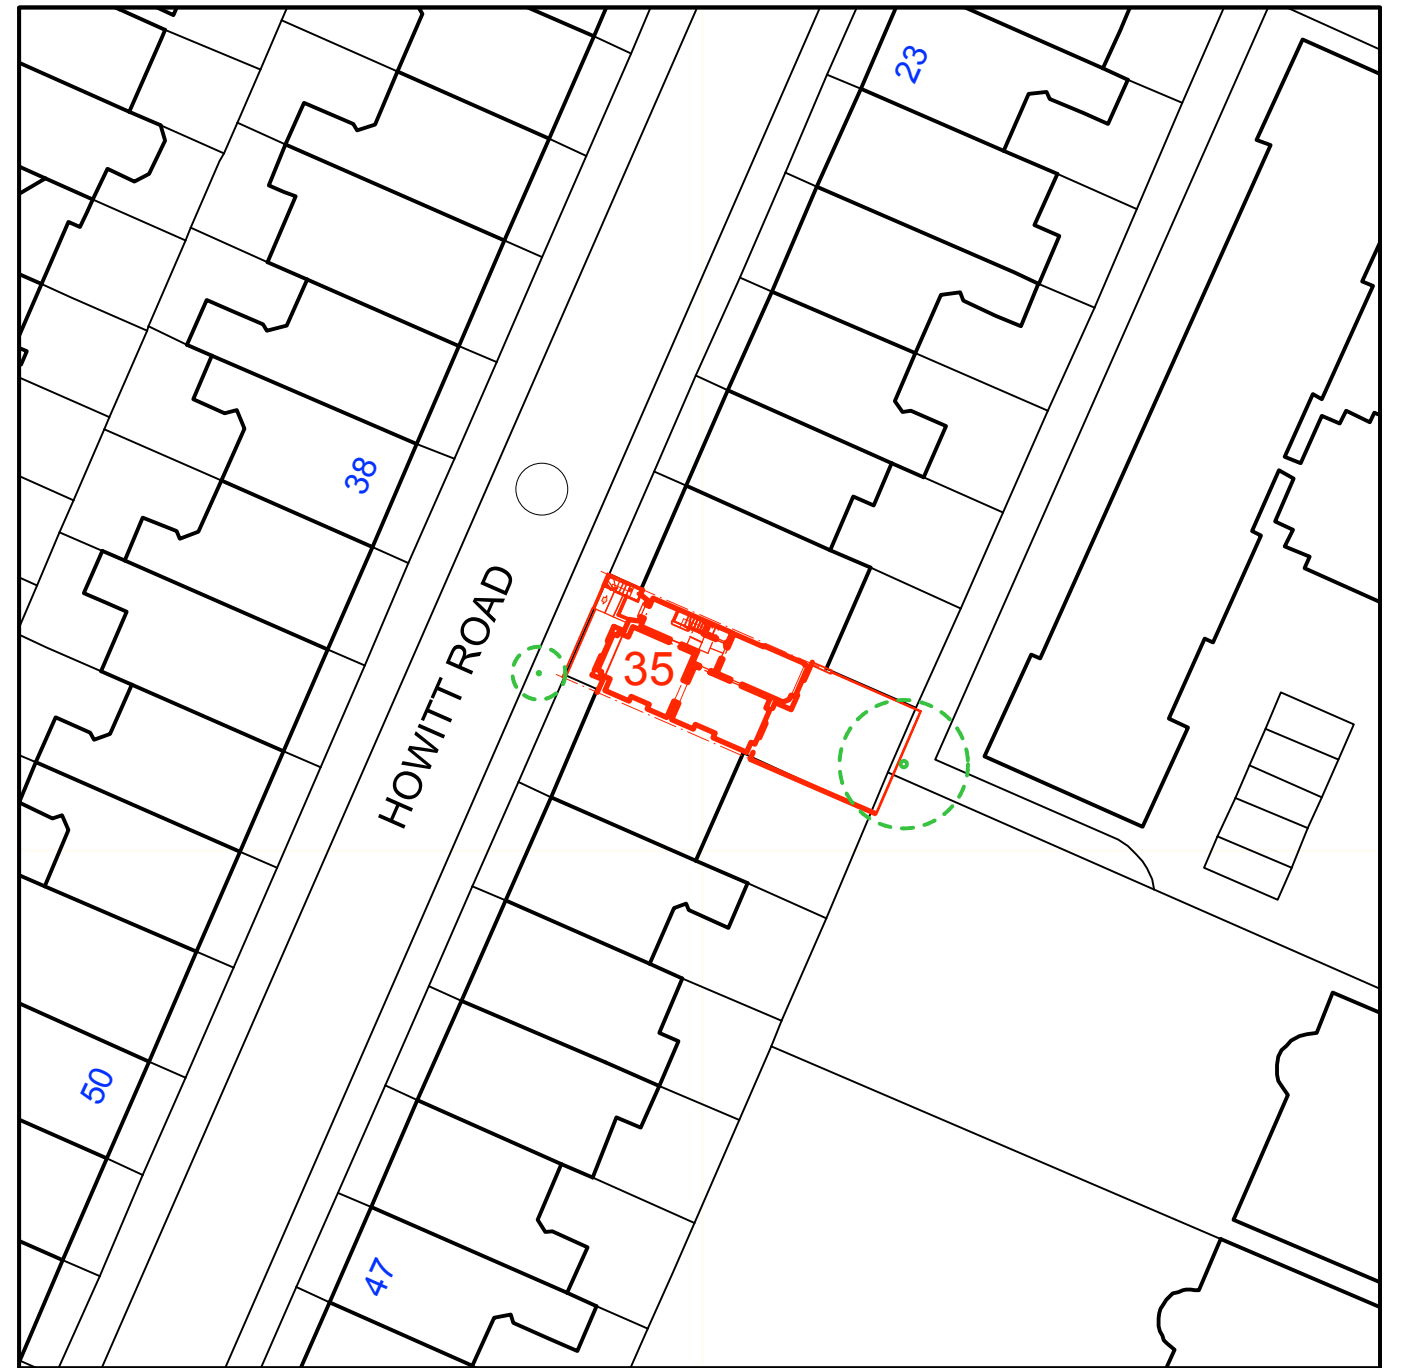

(c) Crown copyright/database right 2023. An Ordnance Survey supplied service



2. BLOCK PLAN

scale 1:250 @ A1 1:500 @ A3

22344_000 000_00	Revision	23/03/23	planning	Revision		Revision		Drawing Title	Project	Scale	Drawing Number	Revision
This drawing is copyright								LOCATION PLAN & BLOCK PLAN	21344	1:625 @ A1 1:1250 @ A3	planning	-
No dimensions are to be scaled from this drawing. Any discrepancies found between this drawing, site conditions and any other documents should be reported to the consultants. This drawing should be removed from currency immediately a revised version is issued.								Client	Date	Drawn By	000 000 OS	
								MR. PATRICK PANIOTY	06.3.2023	ay		
								Project	LONDON HERITAGE DESIGN			
								35 HOWITT ROAD NW3 4LU	4743 Phipps Place London SE11 4QA, 144 020 3818 0031 www.londonheritagedesign.co.uk email:patrick@londonheritagedesign.co.uk			