



General notes:
 1 do not scale drawings. Dimensions govern.
 2 all dimensions are in millimeters unless noted otherwise.
 3 all dimensions should be verified on site before proceeding with the work.
 4 london heritage design will be notified in writing of any discrepancies.

Specific notes:
 1 ALL DIMENSIONS ARE SUBJECT TO SITE CONDITION, MEASUREMENT AND BUILDING CONTROL
 2 ALL DETAILS ARE SUBJECT TO ENGINEER'S DETAILS AND SPECIFICATIONS
 3 ALL SETOUT TO BE CONFIRMED ON SITE

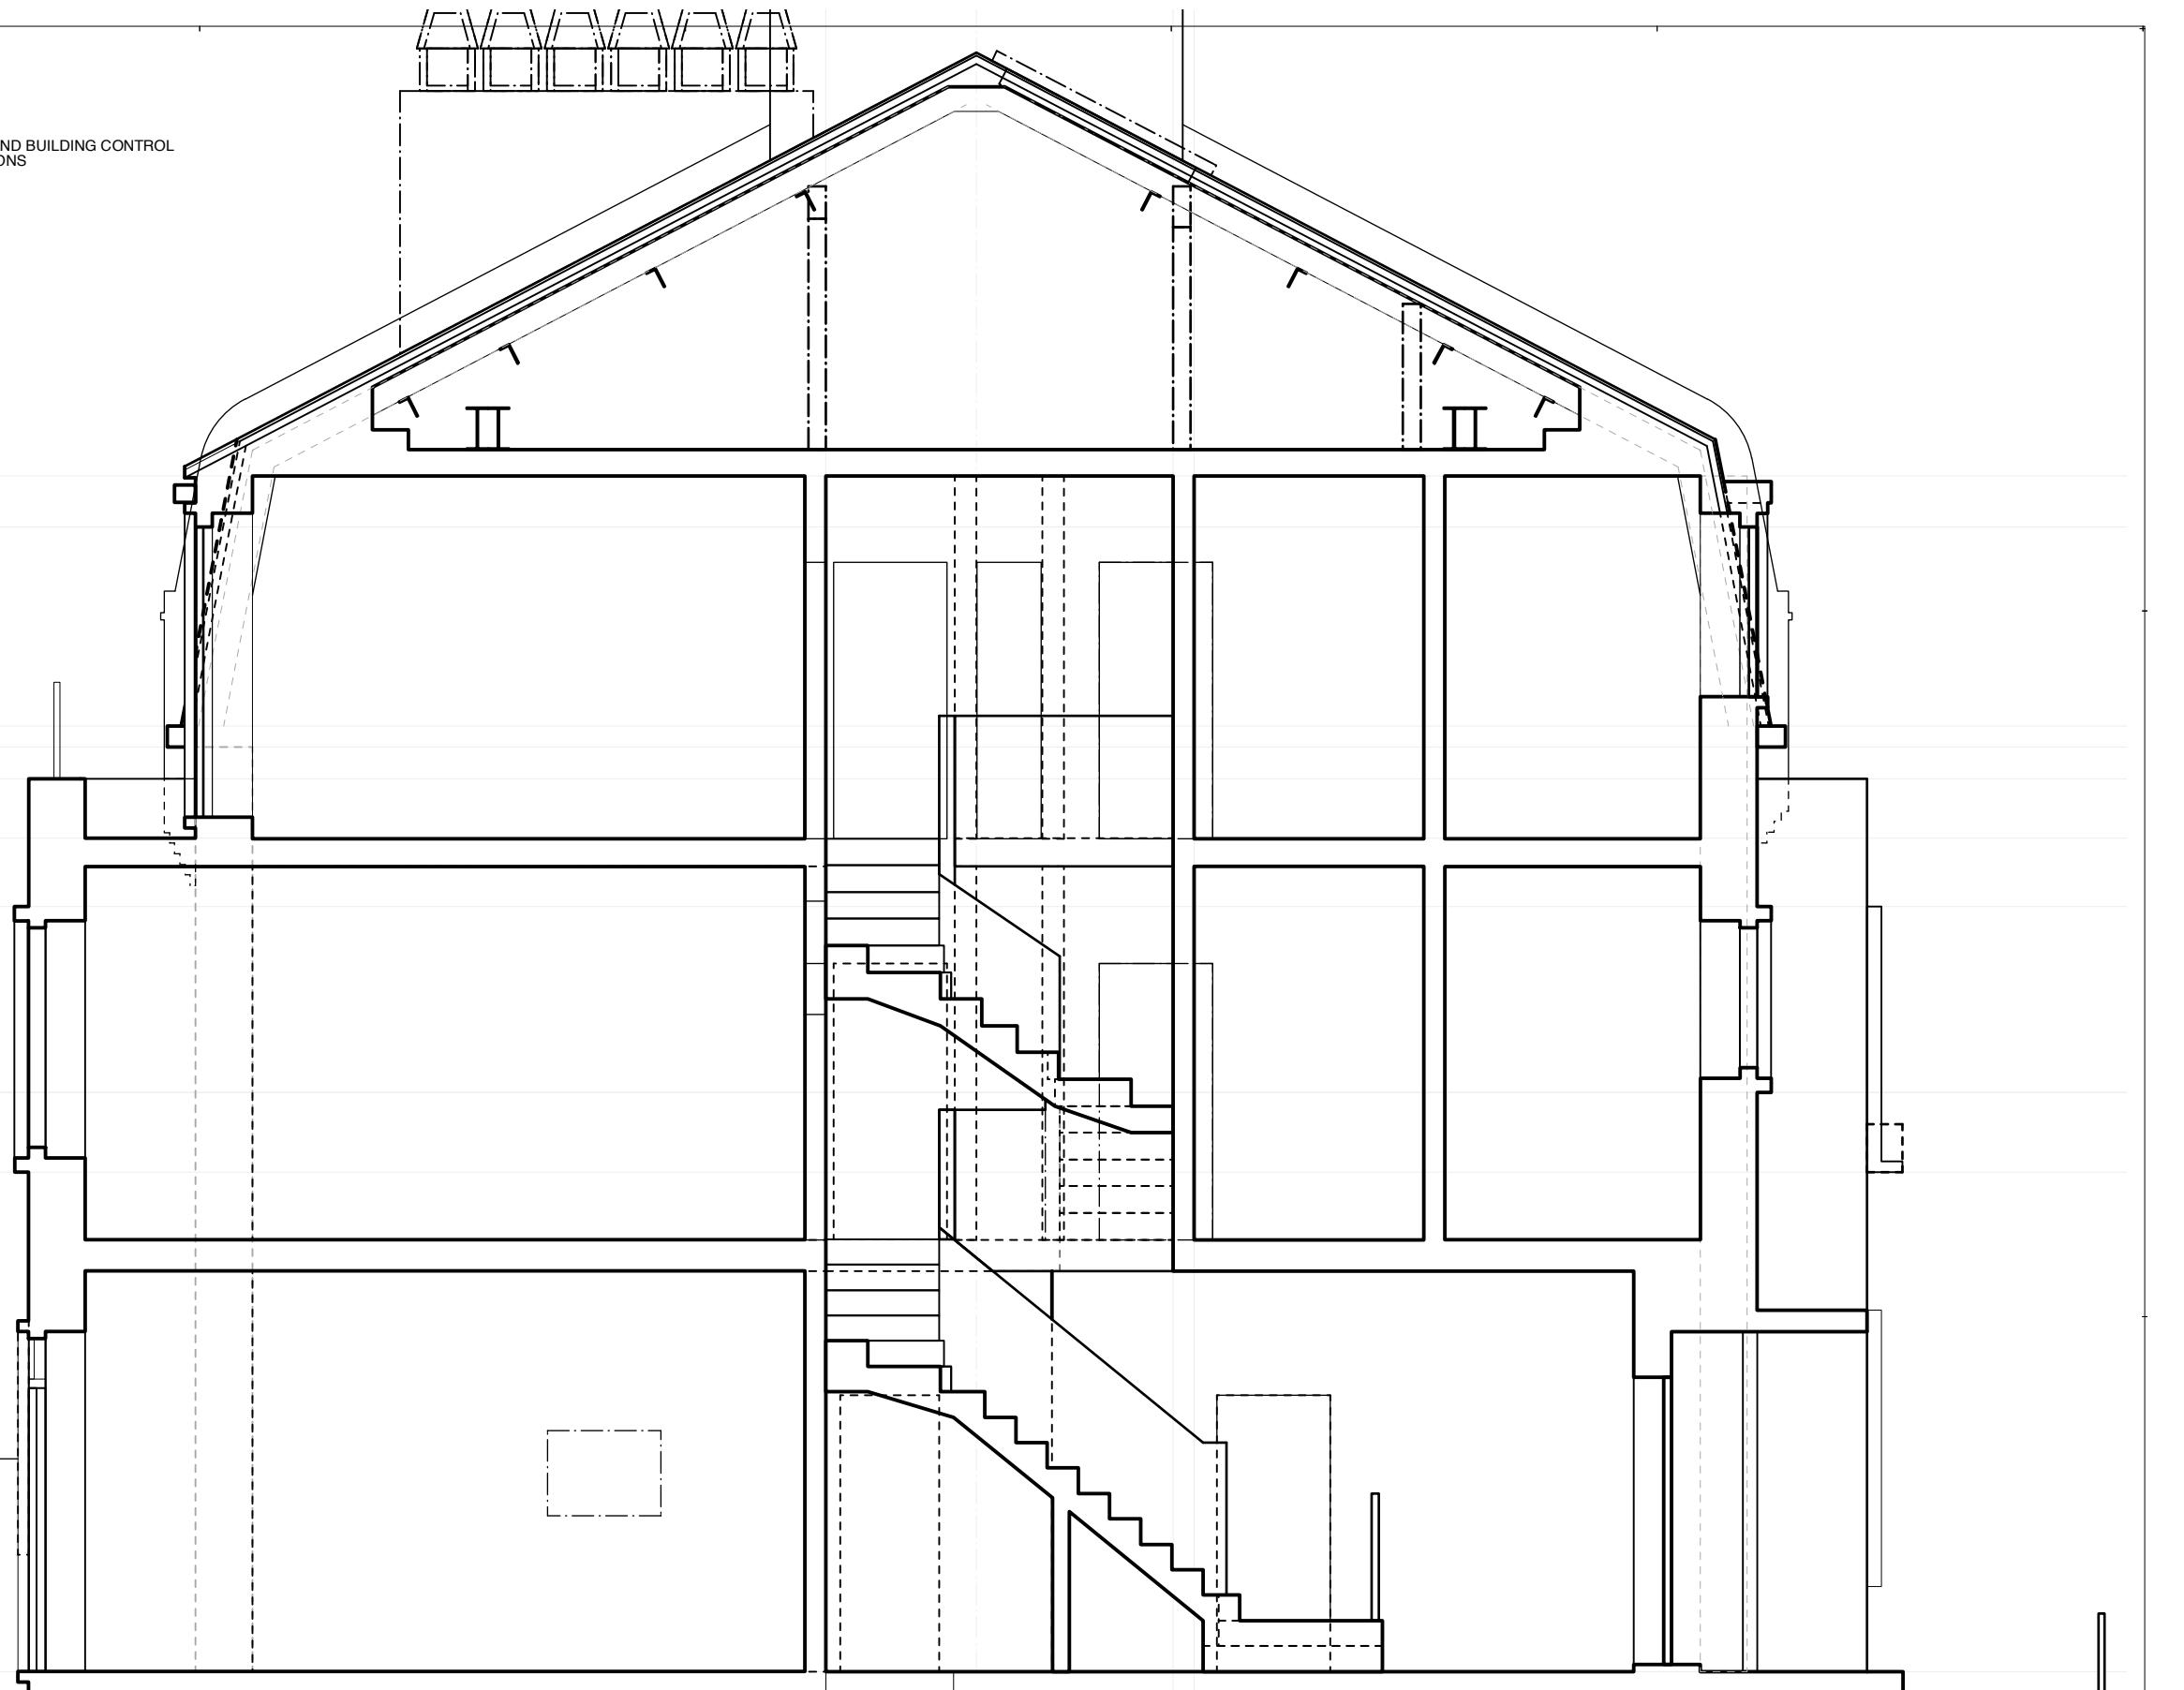

EXISTING LONG SECTION
 scale 1:50 @ A3

 

2234_000 00X	Revision		Revision		Revision		Revision		Drawing Title	Project	Scale	Drawing Number	Revision
	-	-	info						EXISTING LONG SECTION	22344	1:50 @ A3 1:25 @ A1	planning	-
This drawing is copyright									Client	Date	Drawn By	000 006	
No dimensions are to be scaled from this drawing. Any discrepancies found between this drawing, site conditions and any other documents should be reported to the consultants. This drawing should be removed from currency immediately a revised version is issued.									06.3.2023	ay			
									Project	LONDON HERITAGE DESIGN			
									35 HOWITT ROAD, LONDON NW3 4LU	4760 Pinner Place London W11 4QA 144 020 3810 3301 www.londonheritagedesign.co.uk email:patrick@londonheritagedesign.co.uk			