


General notes:  
1 do not scale drawings. Dimensions govern.  
2 all dimensions are in millimeters unless noted otherwise.  
3 all dimensions should be verified on site before proceeding with the work.  
4 london heritage design will be notified in writing of any discrepancies.

Specific notes:  
1 ALL DIMENSIONS ARE SUBJECT TO SITE CONDITION, MEASUREMENT AND BUILDING CONTROL  
2 ALL DETAILS ARE SUBJECT TO ENGINEER'S DETAILS AND SPECIFICATIONS  
3 ALL SETOUT TO BE CONFIRMED ON SITE

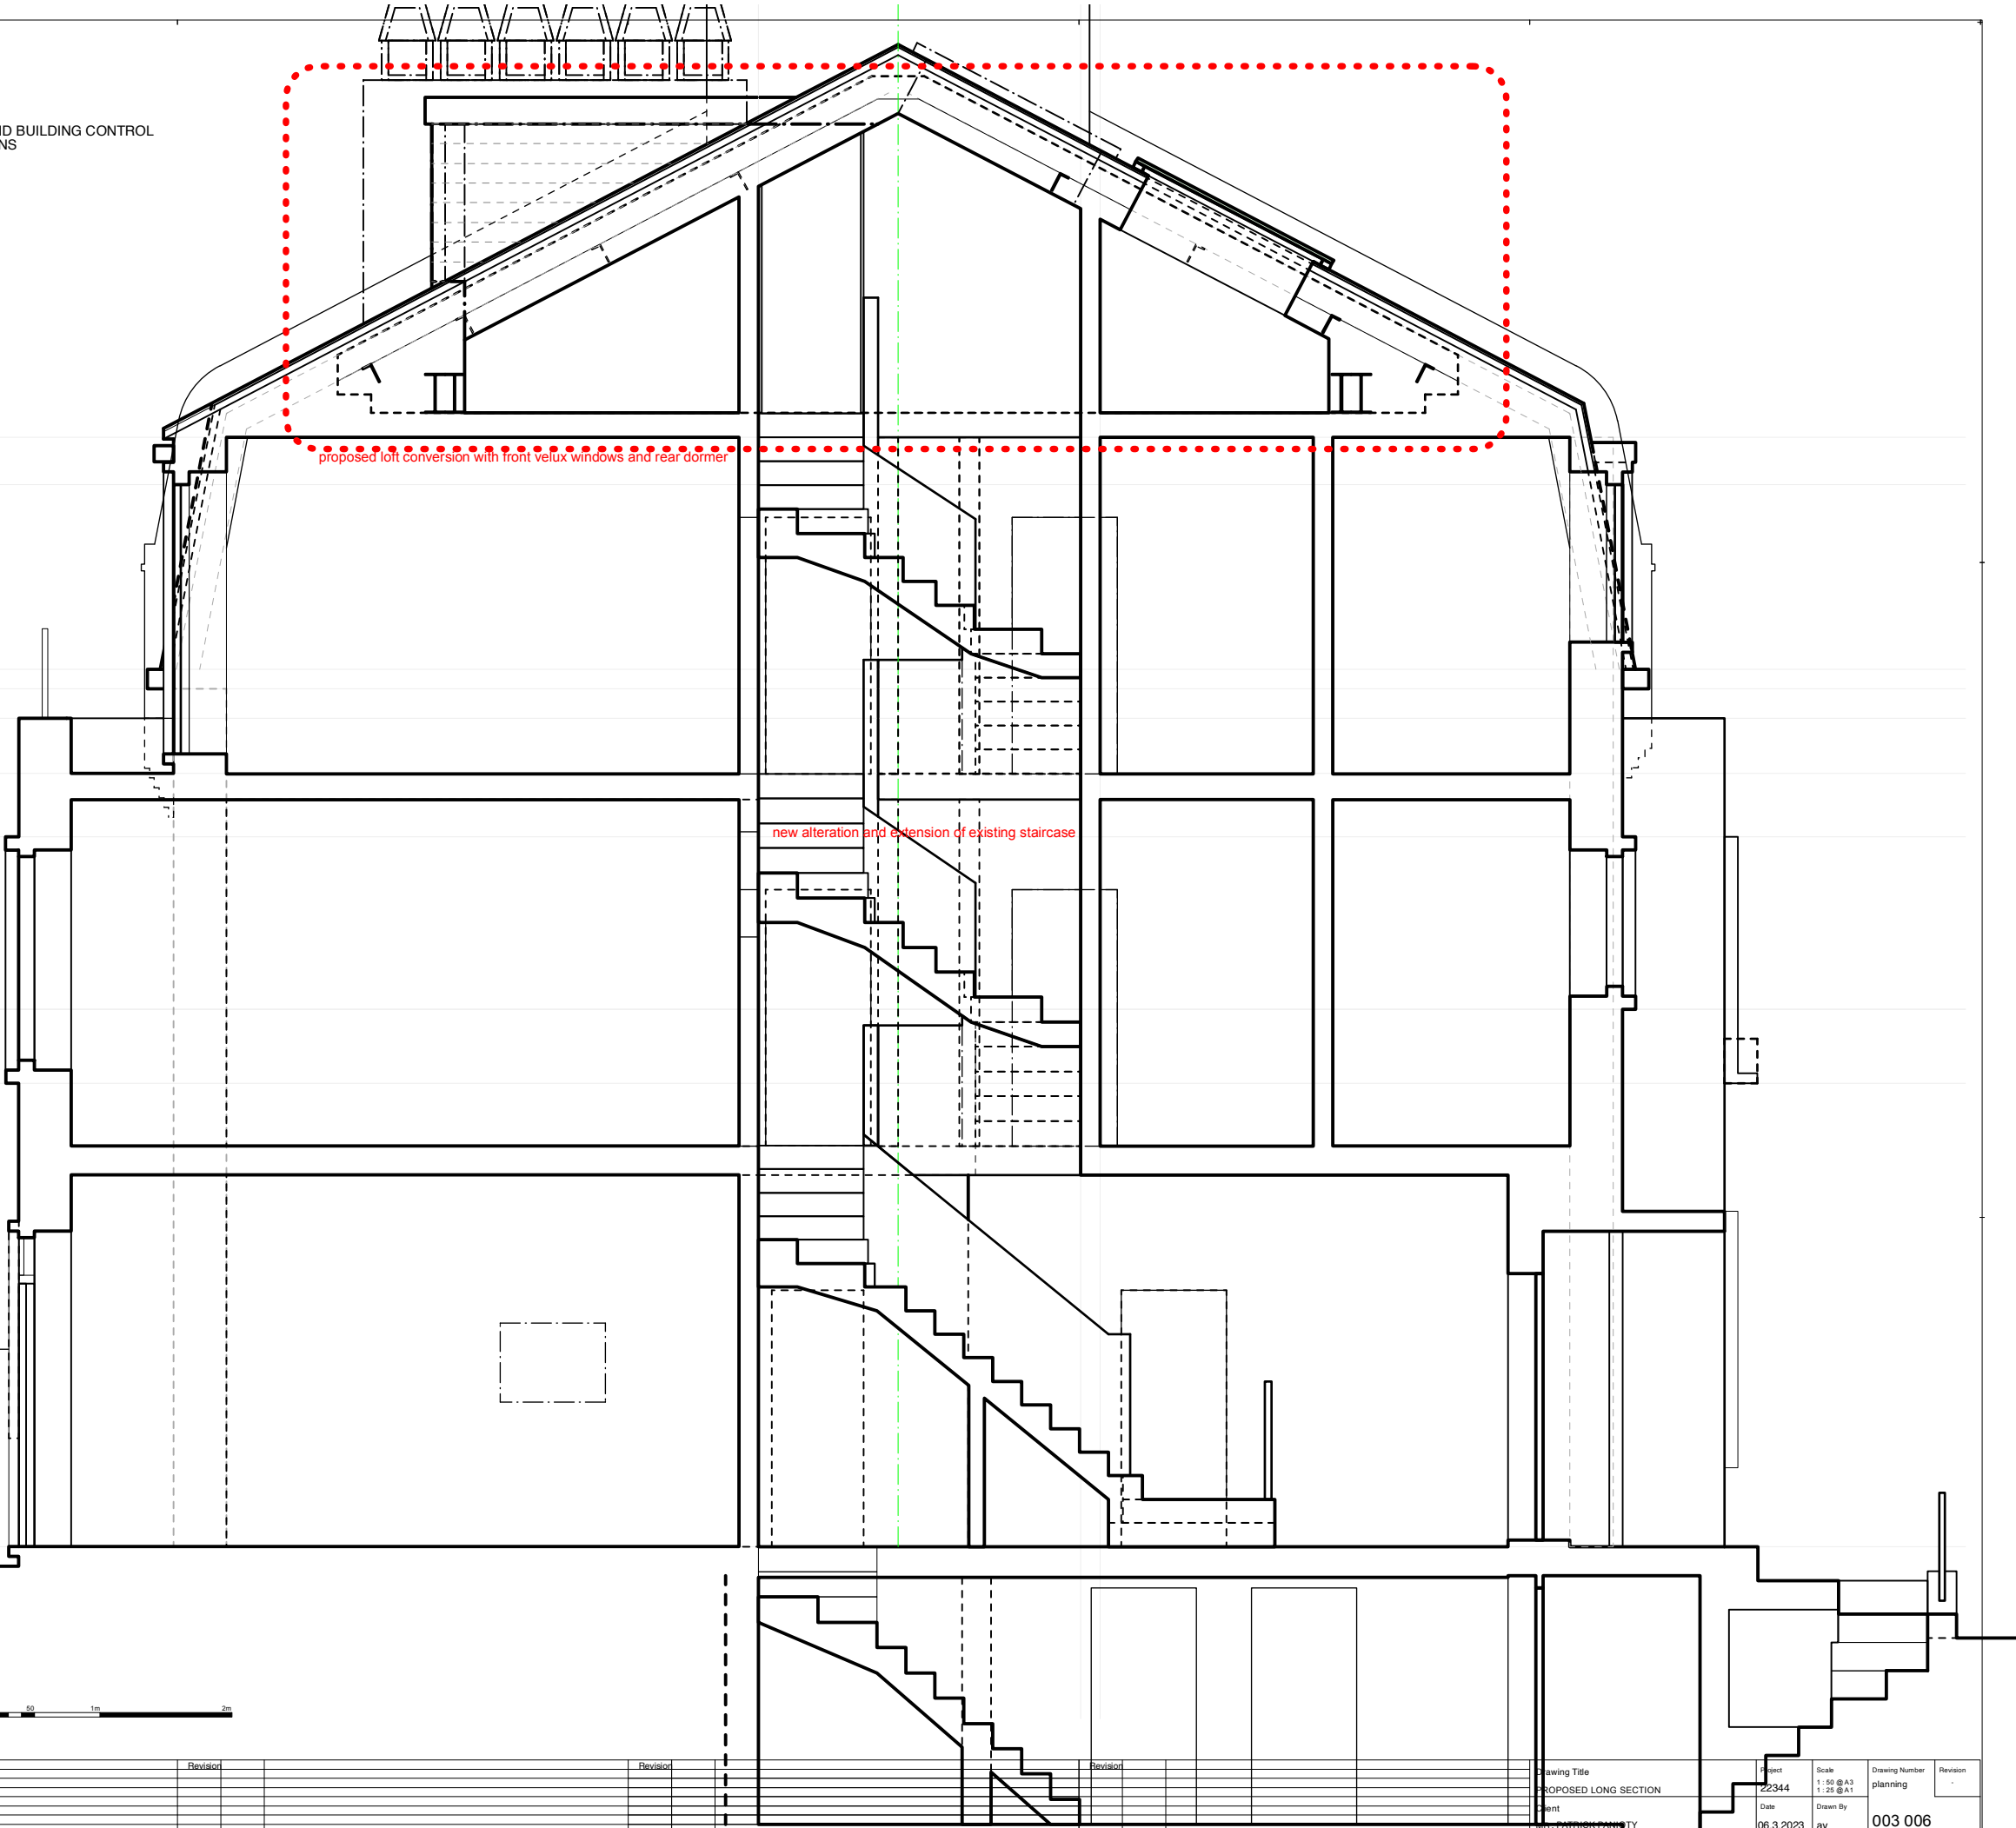

PROPOSED LONG SECTION  
scale 1:50 @ A3



22344_002 00X	Revision	-	-	info	Revision				Revision												Drawing Title	Project	Scale	Drawing Number	Revision
																					PROPOSED LONG SECTION	22344	1:50 @ A3 1:25 @ A1	planning	-
This drawing is copyright																					Client	Date	Drawn By	003 006	
No dimensions are to be scaled from this drawing. Any discrepancies found between this drawing, site conditions and any other documents should be reported to the consultants. This drawing should be removed from currency immediately a revised version is issued.																					35 HOWITT ROAD, LONDON NW3 4LU	06.3.2023	ay		
																									LONDON HERITAGE DESIGN 47499 Pinner, Pinner London W51 4QA. 144 0303818 0301 www.londonheritagedesign.co.uk email:patrick@londonheritagedesign.co.uk