





General notes:
1 do not scale drawings. Dimensions govern.
2 all dimensions are in millimeters unless noted otherwise.
3 all dimensions should be verified on site before proceeding with the work.
4 london heritage design will be notified in writing of any discrepancies.

Specific notes:
1 ALL DIMENSIONS ARE SUBJECT TO SITE CONDITION, MEASUREMENT AND BUILDING CONTROL
2 ALL DETAILS ARE SUBJECT TO ENGINEER'S DETAILS AND SPECIFICATIONS
3 ALL SETOUT TO BE CONFIRMED ON SITE

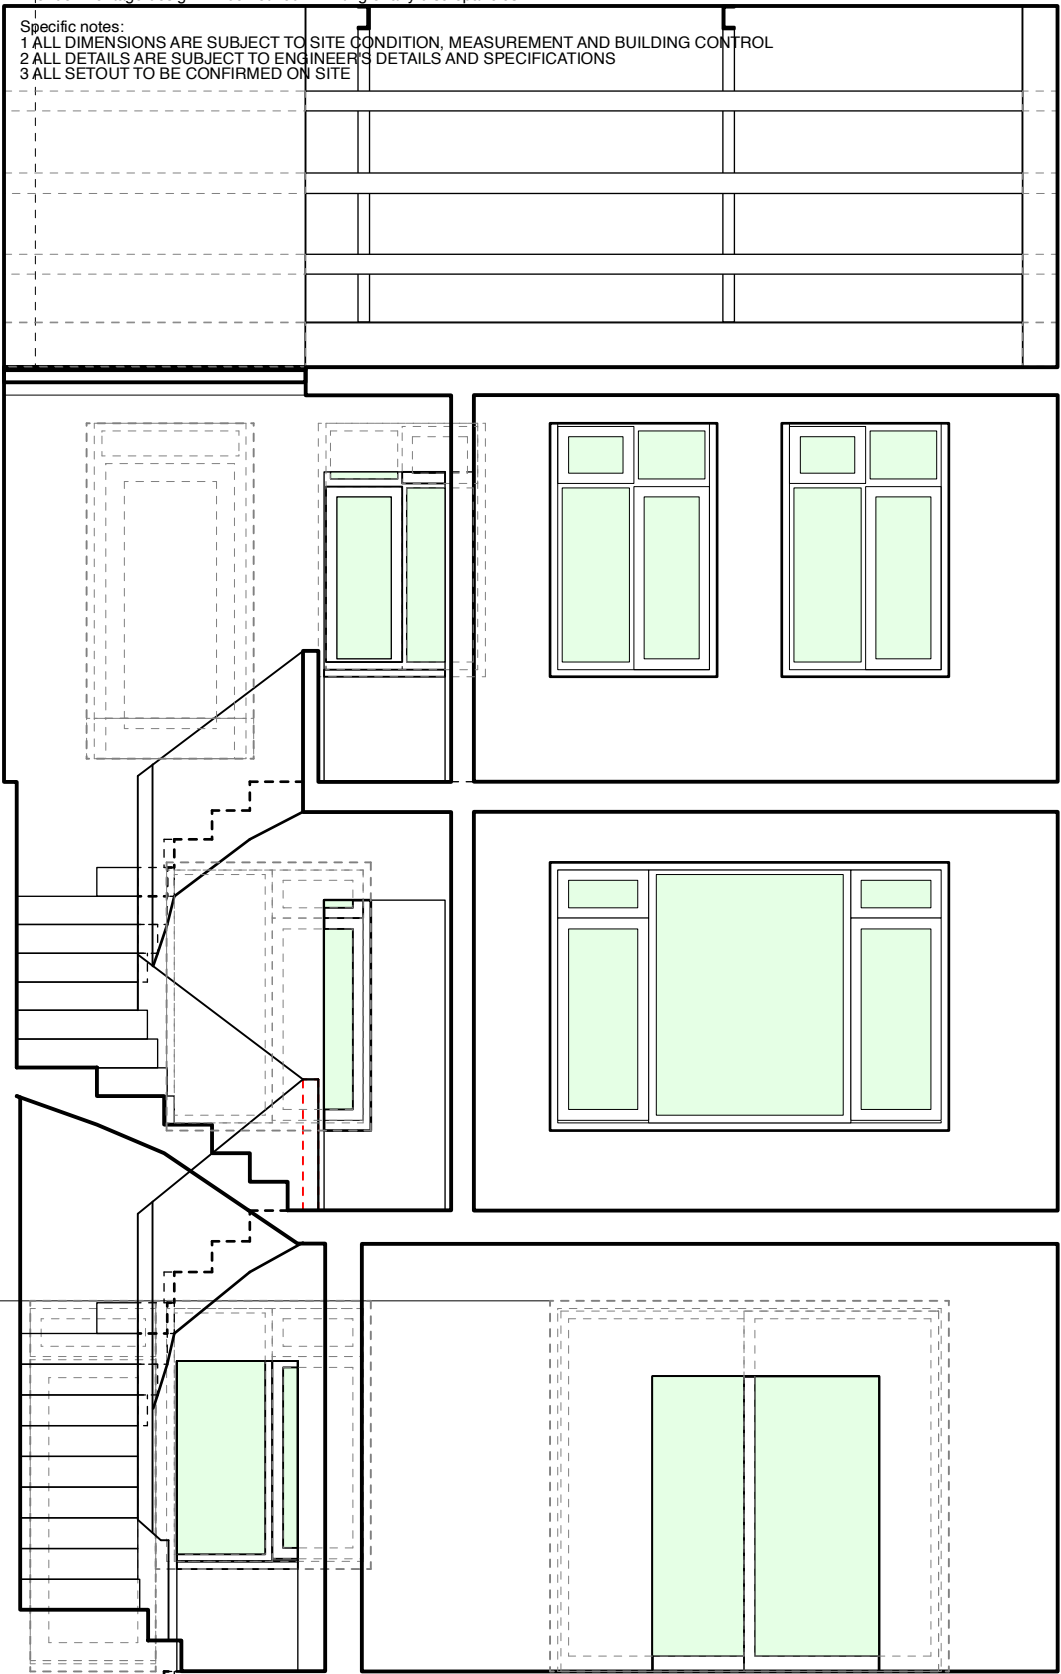

EXISTING SHORT SECTION

scale 1:50 @ A3

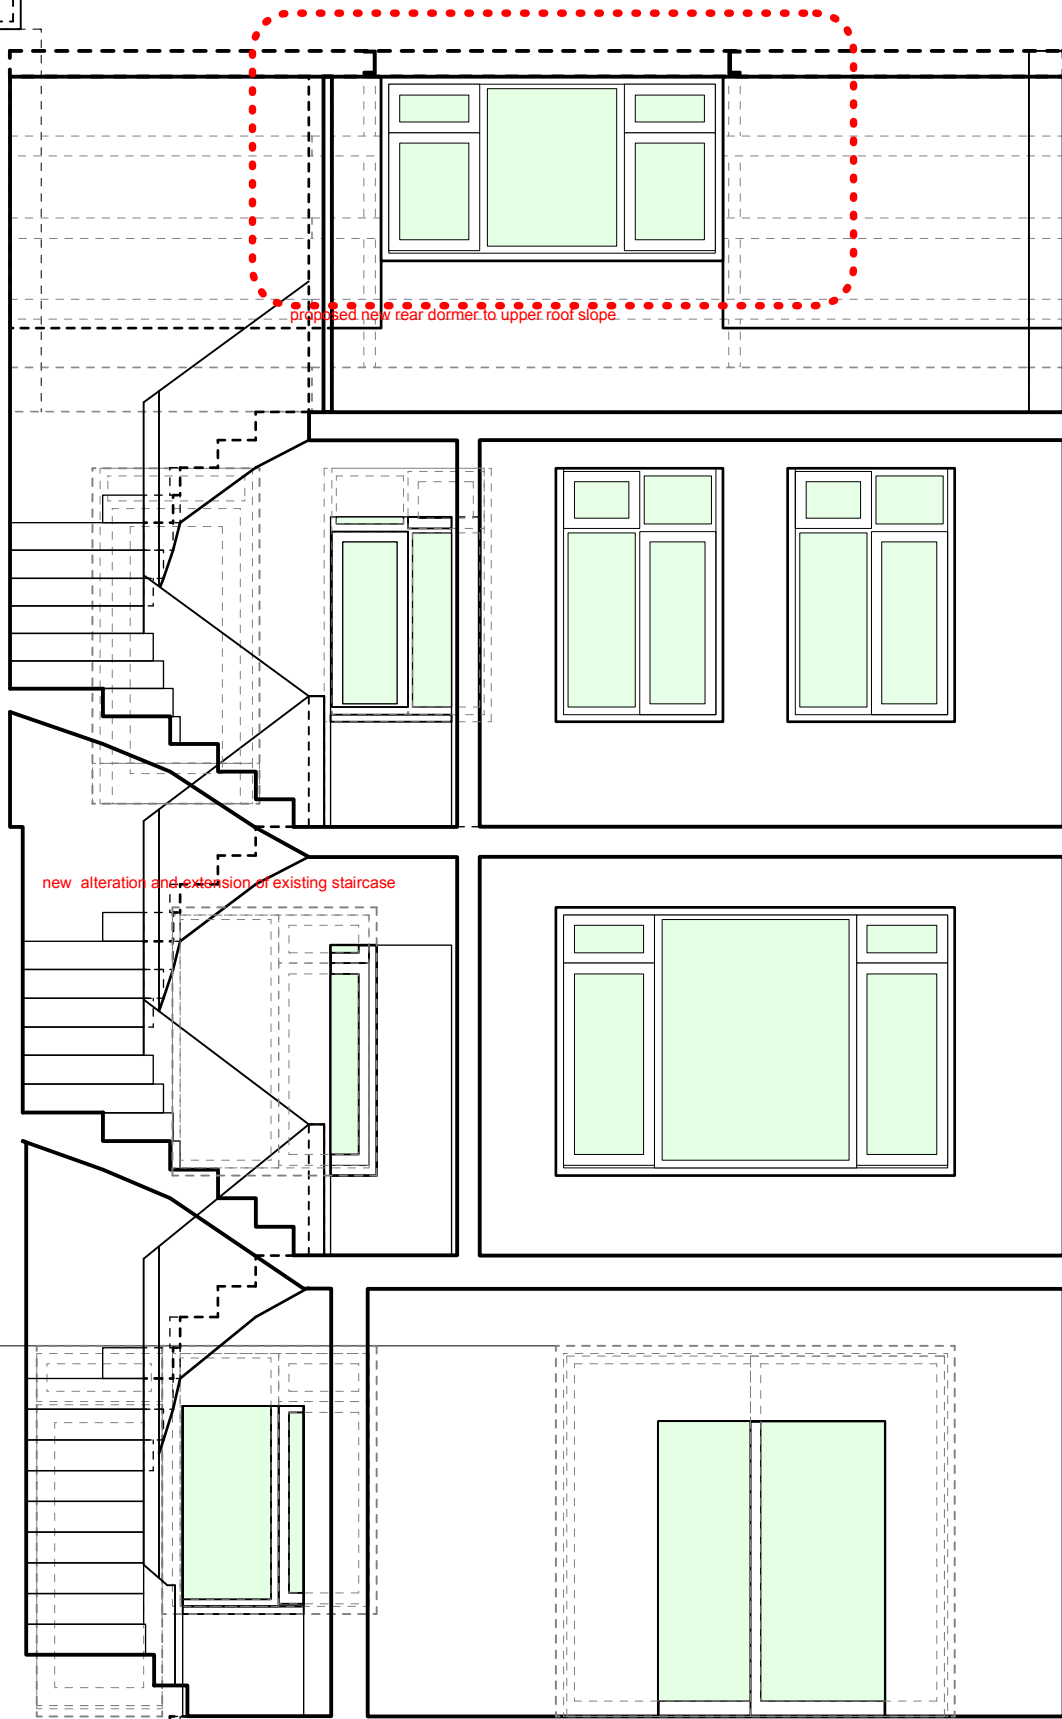

PROPOSED SHORT SECTION

scale 1:50 @ A3



22344_002 00X

This drawing is copyright

No dimensions are to be scaled from this drawing. Any discrepancies found between this drawing, site conditions and any other documents should be reported to the consultant. This drawing should be removed from currency immediately a revised version is issued.

Revision

-

-

info

Revision

-

-

info

Revision

-

-

info

Revision

-

-

info

Drawing Title

EXISTING & PROPOSED SHORT SECTIONS

Client

MR. PATRICK PANIOTY

Project

35 HOWITT ROAD, LONDON NW3 4LU

Project

22344

Date

06.3.2023

Scale

1:50 @ A3

1:25 @ A1

Drawn By

ay

Drawing Number

planning

Revision

003 007

LONDON HERITAGE DESIGN
4799 Pinner Road, Pinner, London W51 4QA. Tel: 020 818 3351
www.londonheritagedesign.co.uk email: patrick@londonheritagedesign.co.uk