


STREET

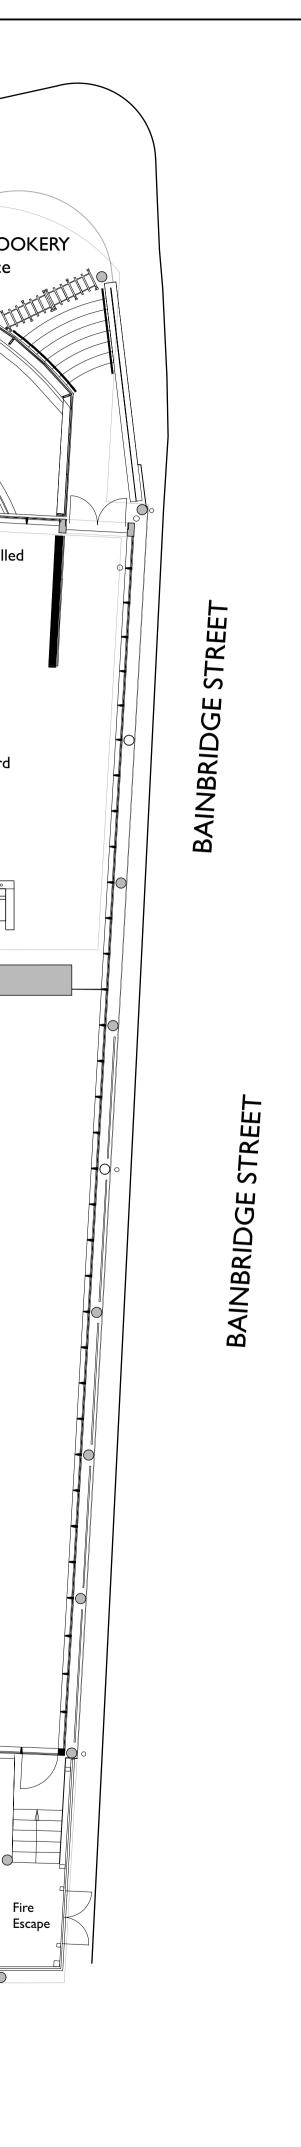

<ul> <li>DO NOT SCALE DIMENSIONS FROM THIS DRAWING</li> <li>Use only written dimensions. Critical dimensions are identified thus - *</li> <li>ALL dimensions are to be checked on site by Contractor prior to his commencing work.</li> <li>Any discrepancies are to be promptly reported to BHC for consideration and correction.</li> <li>All setting out to be submitted to BHC for approval PRIOR to commencing manufacture.</li> <li>Liability for the content of this drawing is strictly limited to the party and purpose for which it was originally prepared. No further liability, howsoever construed, is implied or accepted.</li> <li>© Bartlett Hughes Consulting Limited retain the copyright and ownership of the content of this drawing, no part of which is to be reproduced or used for any purpose other than that for which it was prepared without PRIOR written permission and payment in full, of any consequent licence fee.</li> </ul>		
ABBRE	VIATIONS (where app	blicable)
BSH	BEAM SOFFIT HEIGHT	FFL FINISHED FLOOR LEVEL
CE (2700)	CLEANING EYE SUSPENDED CEILING HEIGHT	IC INSPECTION COVER MH MANHOLE
	STRUCTURAL SOFFIT HEIGH	RSJ ROLLED STEEL JOIST
3200 DH	DOOR HEIGHT	WCH WINDOW CILL HEIGHT
DP FD	DOWN PIPE FLOOR DUCT	WHH WINDOW HEAD HEIGHT
NOTES		
REV.	DATE INITIAL REVIS	SION DETAILS
Display the second seco		
JOB No. 590 SHEET SIZ SCALE :	05.P017	DRAWING No. GA 001 Revision Suffix 0 DRAWN : CHECKED :
1:100 @		AJB -