
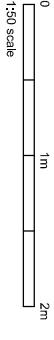


NOTES

DO NOT SCALE FROM DRAWING.
DIMENSIONS TO BE CONFIRMED
ON SITE

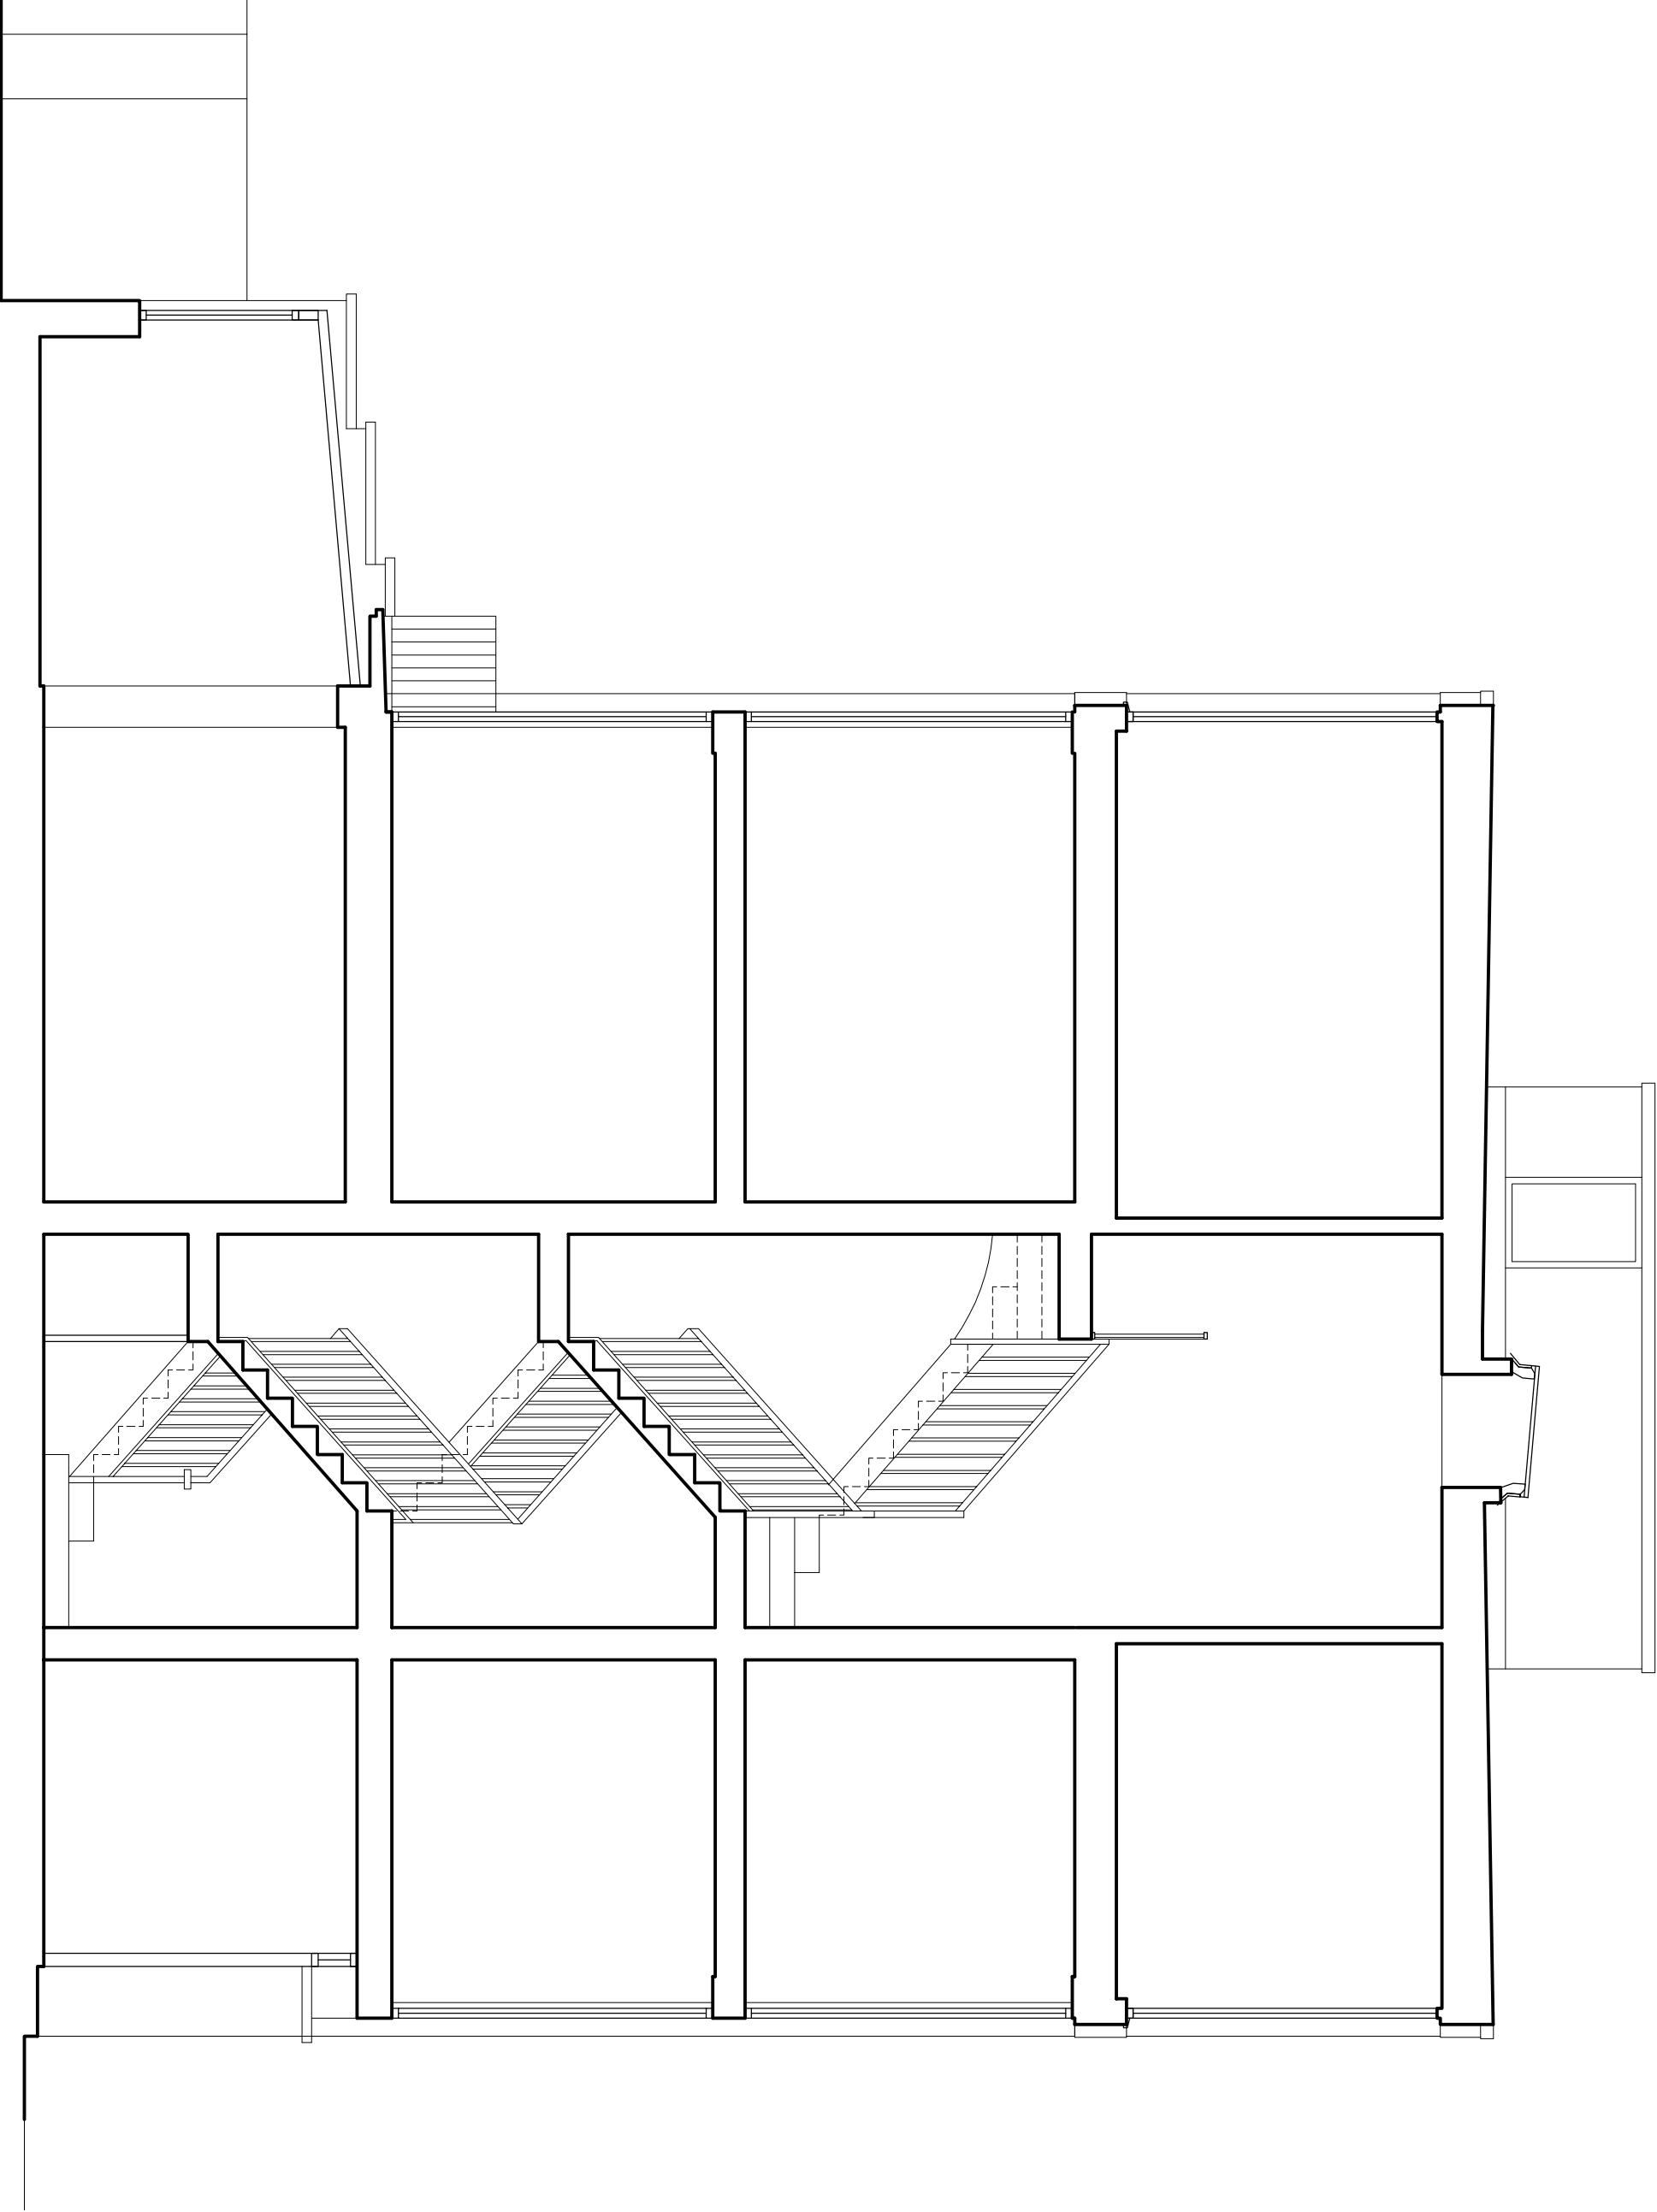

DAVIES ARCHITECTURE LTD ©	
6 HEALEY ST LONDON NW1 8SR	
JOB DOUGLAS WARDEN 11 TOBIN CLOSE LONDON NW3 3DY	
TITLE EXISTING SECTION A	
DATE 15.3.23	
SCALE 1:50 @A3	
DRAWING NO T0811-EX-GA-04	