
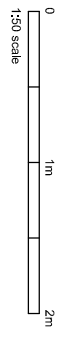


NOTES

DO NOT SCALE FROM DRAWING.
DIMENSIONS TO BE CONFIRMED
ON SITE

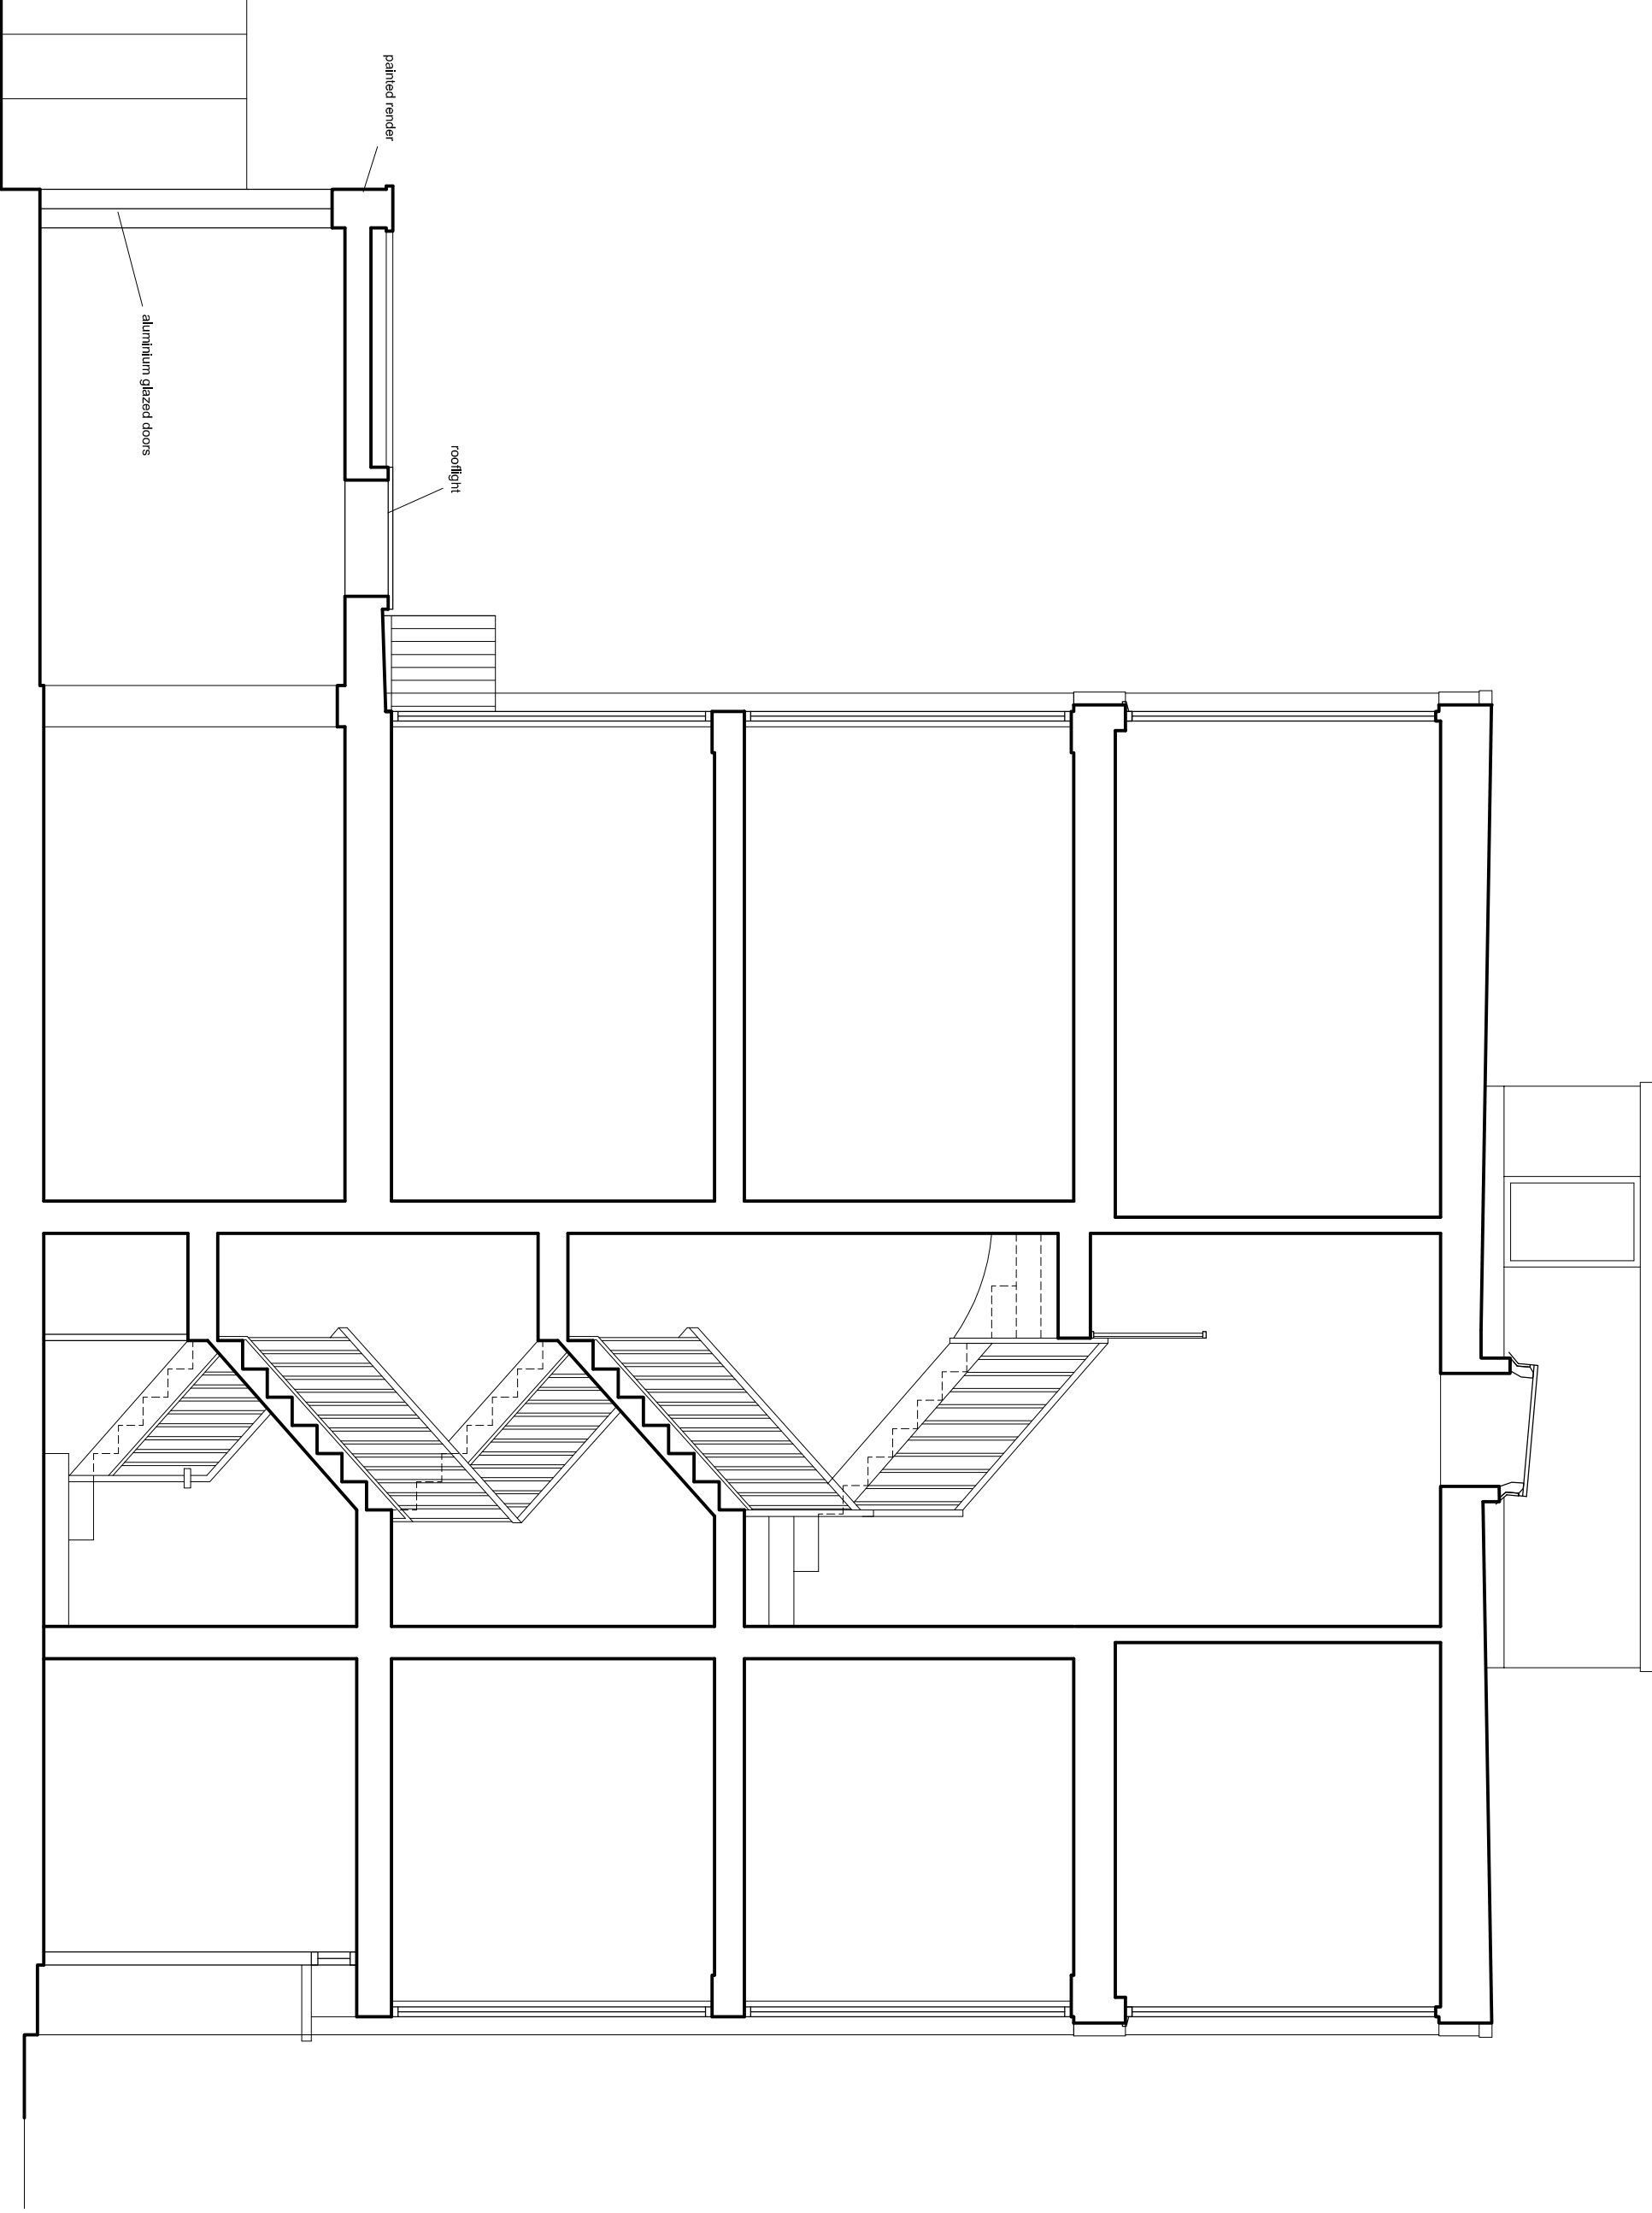

DAVIES ARCHITECTURE LTD ©

6 HEALEY ST
LONDON NW1 8SR

JOB
DOUGLAS WARDEN
1.1 TOBIN CLOSE
LONDON NW3 3DY

TITLE
PROPOSALS
SECTION A

DATE 15.3.23
SCALE 1:50 @A3

DRAWING NO T0811-PL-GA-04