
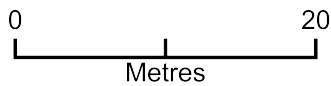


26 Dartmouth Park Road NW5 1SX - LOCATION PLAN

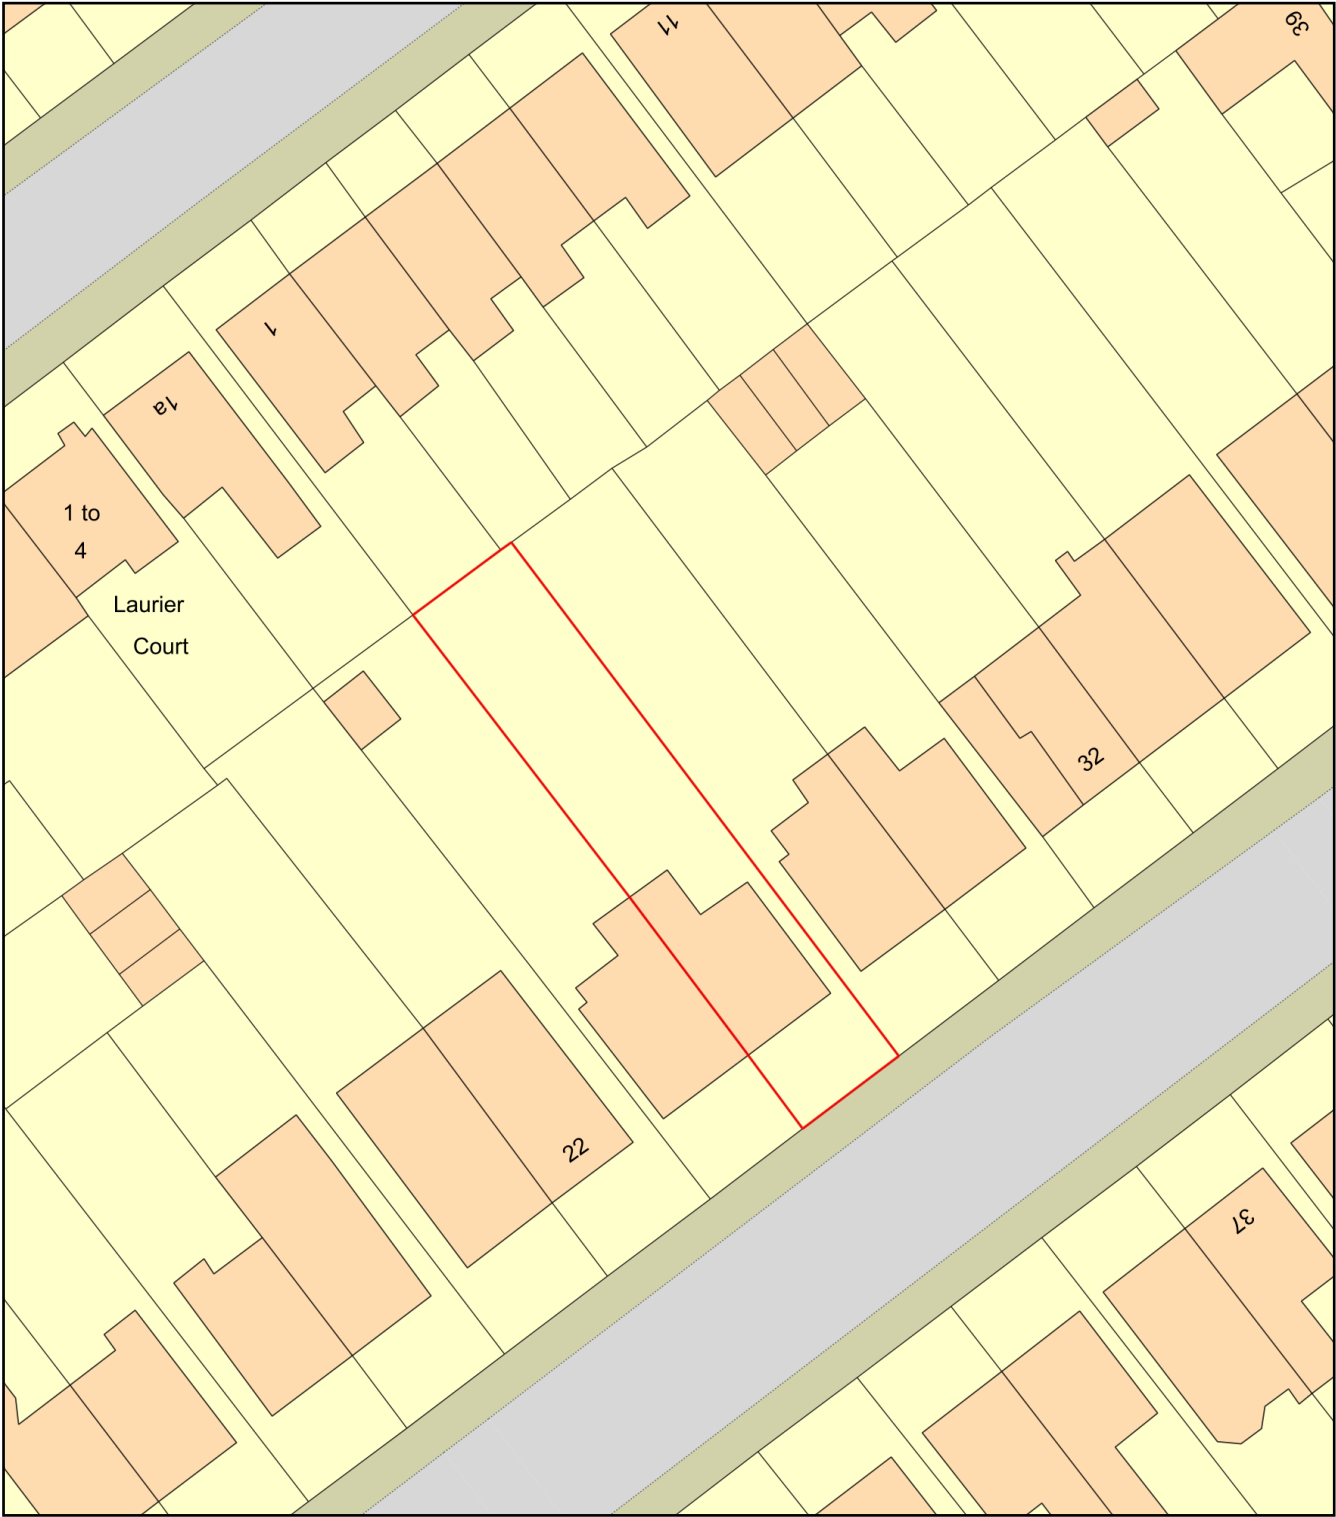

Plan Produced for: Justine Thornton

Date Produced: 22 Mar 2023

Plan Reference Number: TQRQM23081093334402

Scale: 1:500 @ A4