
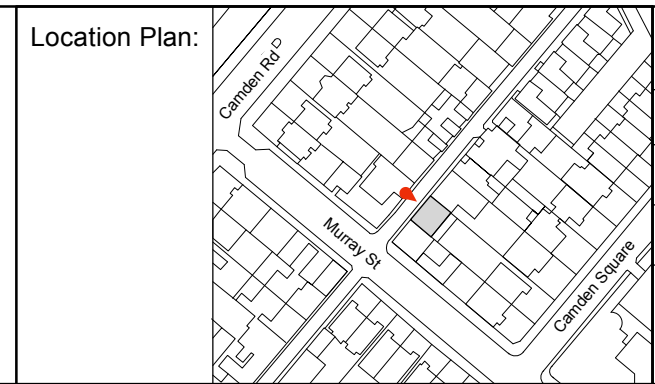


10. Rev A - Garage Doors Elevation - Revised Proposal

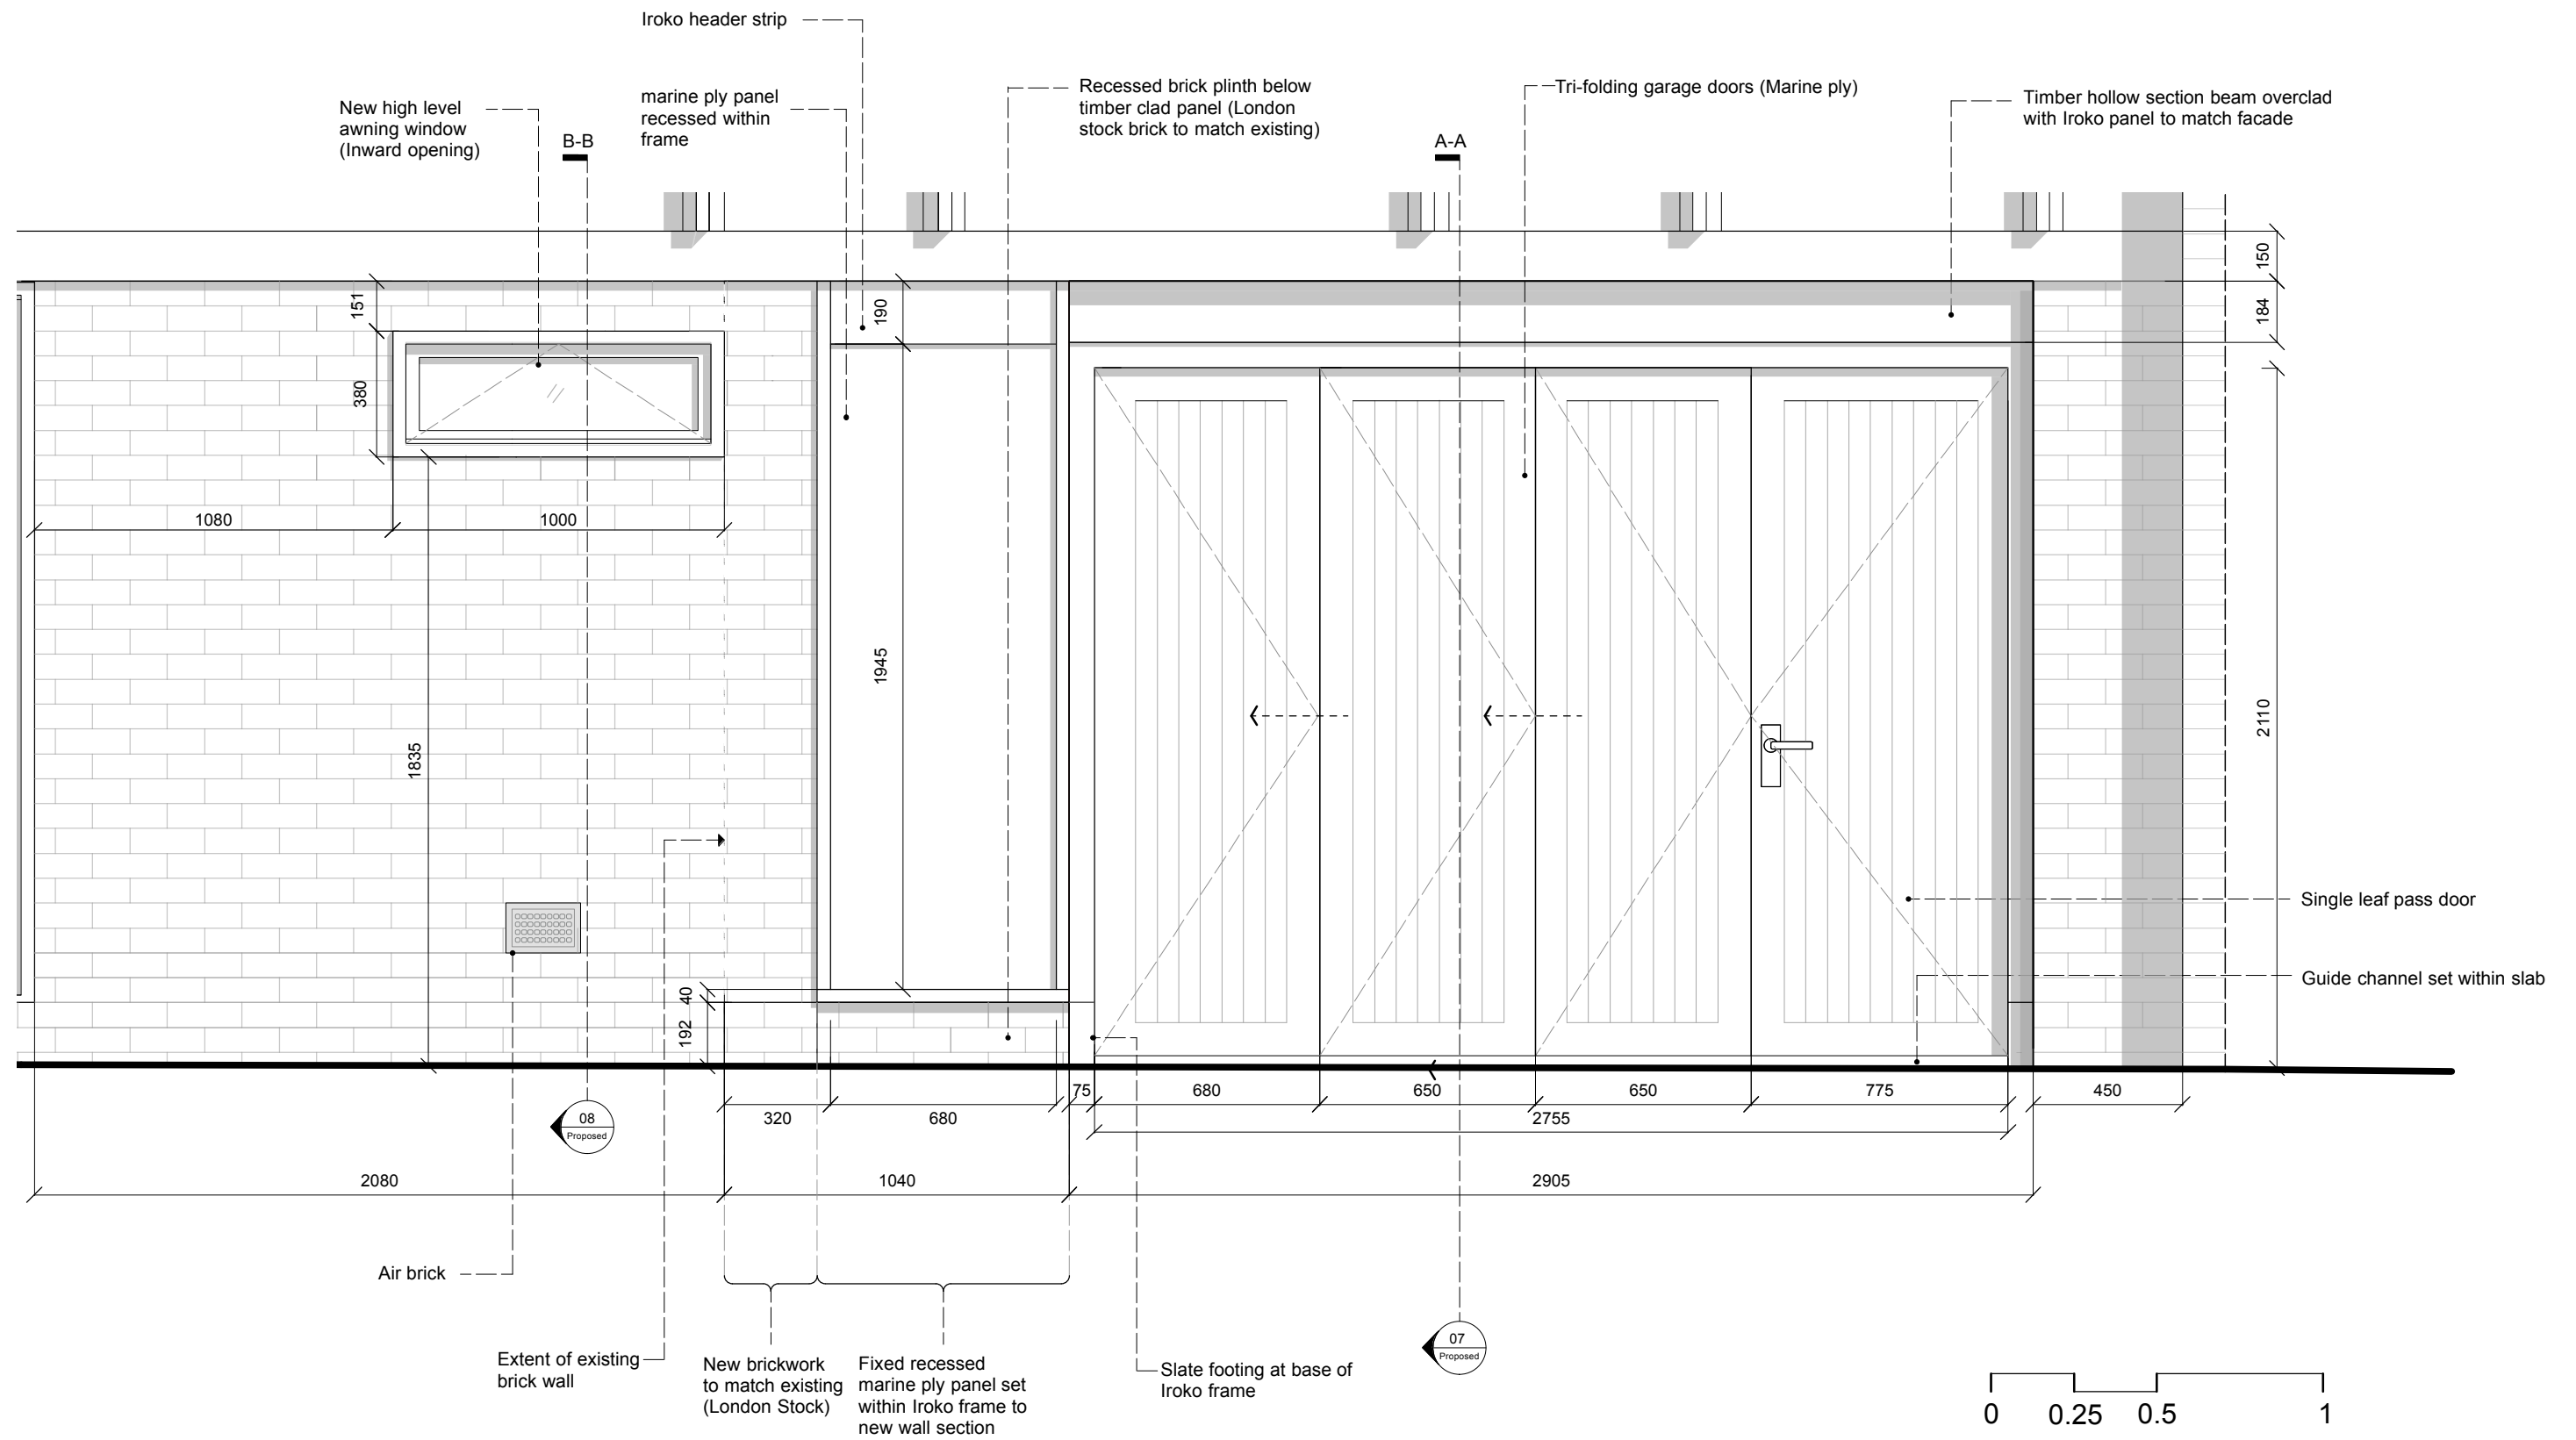

Location Plan:	Drawing Name: Garage Doors Elevation (Revised Proposal)
	Drawing No. : 10
	Scale: 1:20
	Date: 20-03-2023
	Location: 4 Camden Mews NW1 9DA London